

F.A.I. RTE.	SECTION	COUNTY	TOTAL SHEETS	SHEET NO.
		COOK	91	1
		ILLINOIS		

PROJECT LOCATED IN THE
 1. CITY OF CHICAGO
 2. VILLAGE OF RIVERDALE
 3. CITY OF HARVEY

DRAFT SUBMITTAL
 SEPTEMBER 27, 2019

INDEX OF SHEETS

1	COVER SHEET
2 - 31	ALTERNATE 1
32 - 61	ALTERNATE 2
62 - 91	ALTERNATE 3

DRAFT
 FOR
 REVIEW



FULL SIZE PLANS HAVE BEEN PREPARED USING STANDARD ENGINEERING SCALES. REDUCED SIZED PLANS WILL NOT CONFORM TO STANDARD SCALES. IN MAKING MEASUREMENTS ON REDUCED PLANS, THE ABOVE SCALES MAY BE USED.

CHICAGO TRANSIT AUTHORITY
 AND
 PACE SUBURBAN BUS

CONCEPTUAL CORRIDOR
 IMPROVEMENT PLANS

SOUTH HALSTED
 BUS CORRIDOR ENHANCEMENT PROJECT

BUS LANES, STATIONS, SIDEWALK
 COOK COUNTY



LOCATION MAP

GROSS LENGTH = 11.8 MILES



LOCATION OF SECTION INDICATED THUS: -



567 W. LAKE STREET
 CHICAGO, IL 60661
 (888) 968-7282



550 WEST ALGONQUIN ROAD
 ARLINGTON HEIGHTS, IL 60005-4412
 (847) 364-7223



125 SOUTH WACKER DRIVE
 SUITE 700
 CHICAGO, IL 60606
 (312) 346-5000
 ILLINOIS PROFESSIONAL DESIGN FIRM



SOUTH HALSTED

Bus Corridor Enhancement Project



LEGEND

- PROPOSED BUS LANE
- PROPOSED STATION PLATFORM
- PROPOSED PLATFORM RAMP
- PROPOSED SIDEWALK
- EXISTING BIKE LANE


DRAFT FOR REVIEW

		DESIGNED - CEJ	PACE SUBURBAN BUS AND CHICAGO TRANSIT AUTHORITY	HALSTED BUS CORRIDOR - ALTERNATE 1 PACE HARVEY TRANSPORTATION CENTER	SCALE: 1" = 80'	F.A. RTE.	SECTION	COUNTY	TOTAL SHEETS	SHEET NO.
		DRAWN - CEJ						COOK	91	2
		CHECKED - HMK				CONTRACT NO.				
		DATE - 04/03/2019				ILLINOIS FED. AID PROJECT				




SOUTH HALSTED

Bus Corridor Enhancement Project

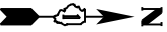

MATCH PREVIOUS SHEET

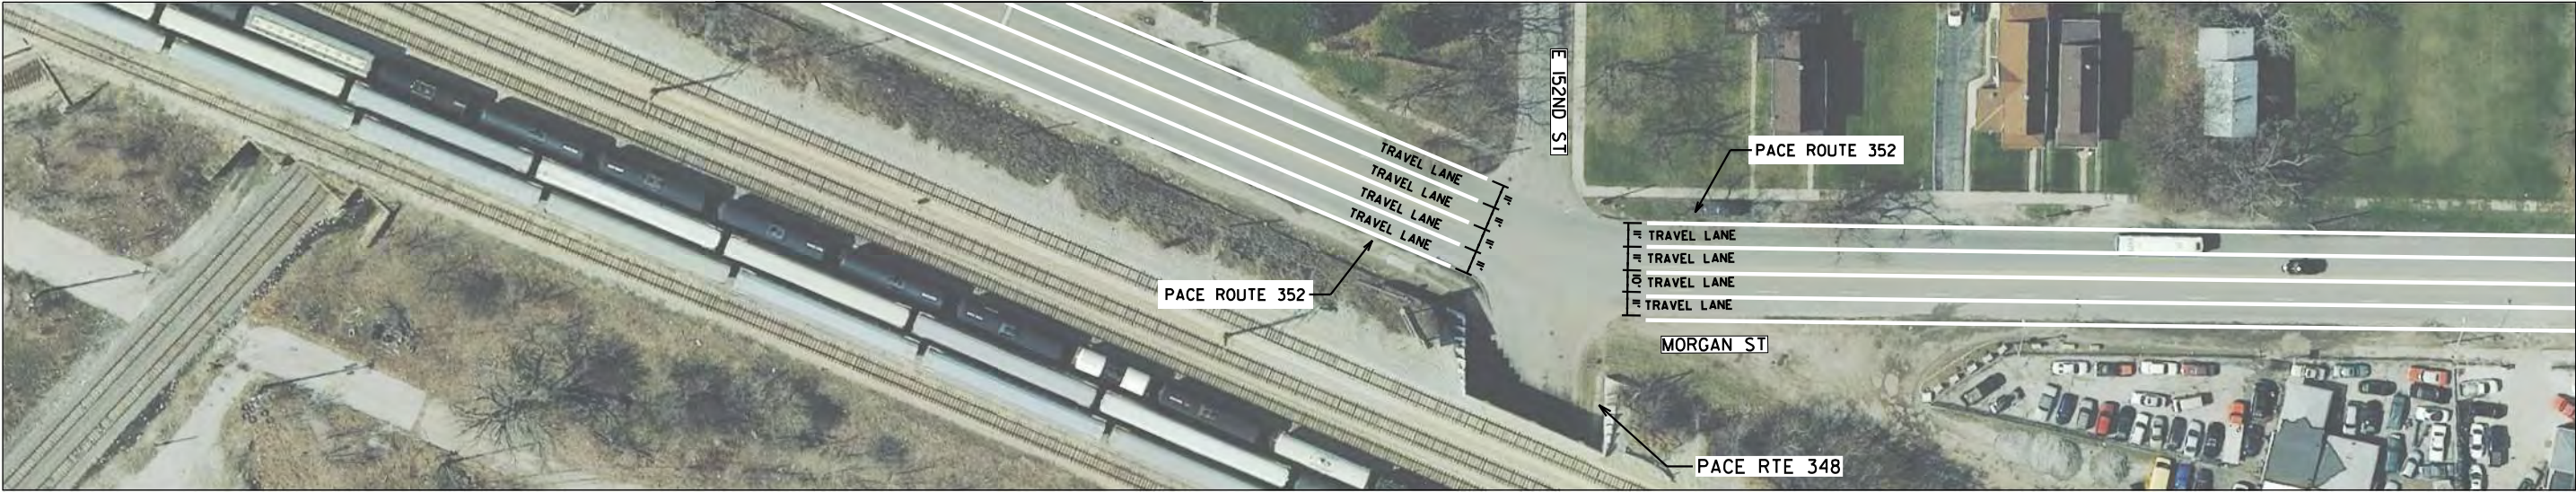

MATCH THIS SHEET

MATCH THIS SHEET




MATCH NEXT SHEET

LEGEND

- PROPOSED BUS LANE
- PROPOSED STATION PLATFORM
- PROPOSED PLATFORM RAMP
- PROPOSED SIDEWALK
- EXISTING BIKE LANE


DRAFT FOR REVIEW

		DESIGNED - CEJ		PACE SUBURBAN BUS AND CHICAGO TRANSIT AUTHORITY	HALSTED BUS CORRIDOR - ALTERNATE 1 152ND TO 150TH & HALSTED STREET	SCALE: 1" = 80'	F.A. RTE.	SECTION	COUNTY	TOTAL SHEETS	SHEET NO.
		DRAWN - CEJ							COOK	91	3
		CHECKED - HMK					CONTRACT NO.				
		DATE - 04/03/2019					ILLINOIS FED. AID PROJECT				

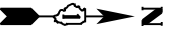

MATCH PREVIOUS SHEET

MATCH THIS SHEET

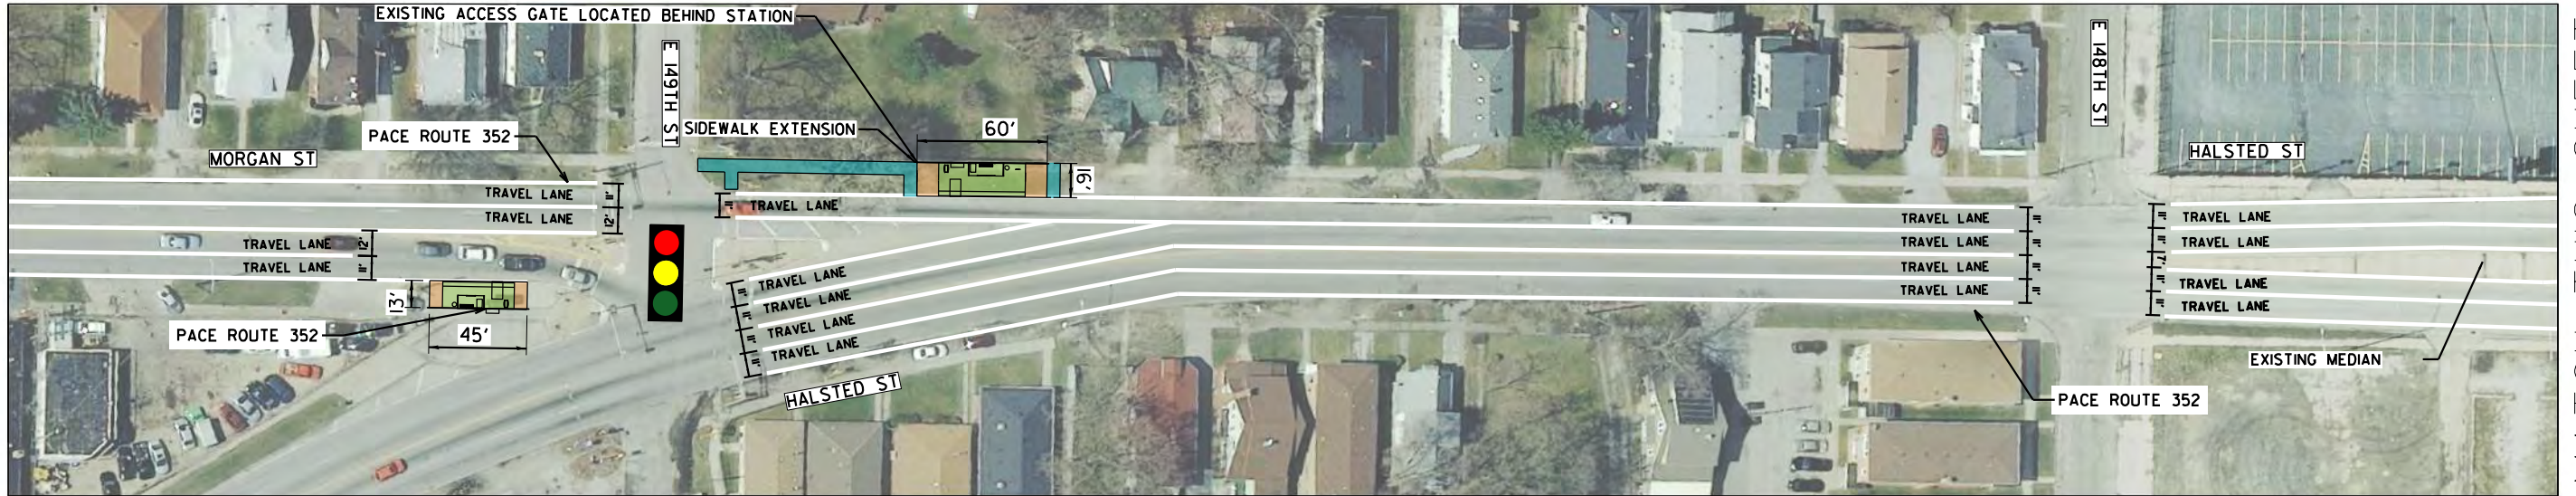

LEGEND

- PROPOSED BUS LANE
- PROPOSED STATION PLATFORM
- PROPOSED PLATFORM RAMP
- PROPOSED SIDEWALK
- EXISTING BIKE LANE


DRAFT FOR REVIEW

		DESIGNED - CEJ		PACE SUBURBAN BUS AND CHICAGO TRANSIT AUTHORITY	HALSTED BUS CORRIDOR - ALTERNATE 1 149TH TO 146TH & HALSTED STREET	SCALE: 1" = 80'	F.A. RTE.	SECTION	COUNTY	TOTAL SHEETS	SHEET NO.
		DRAWN - CEJ							COOK	91	4
		CHECKED - HMK					CONTRACT NO.				
		DATE - 04/03/2019					ILLINOIS FED. AID PROJECT				




SOUTH HALSTED

Bus Corridor Enhancement Project

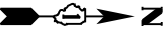


MATCH PREVIOUS SHEET

MATCH THIS SHEET

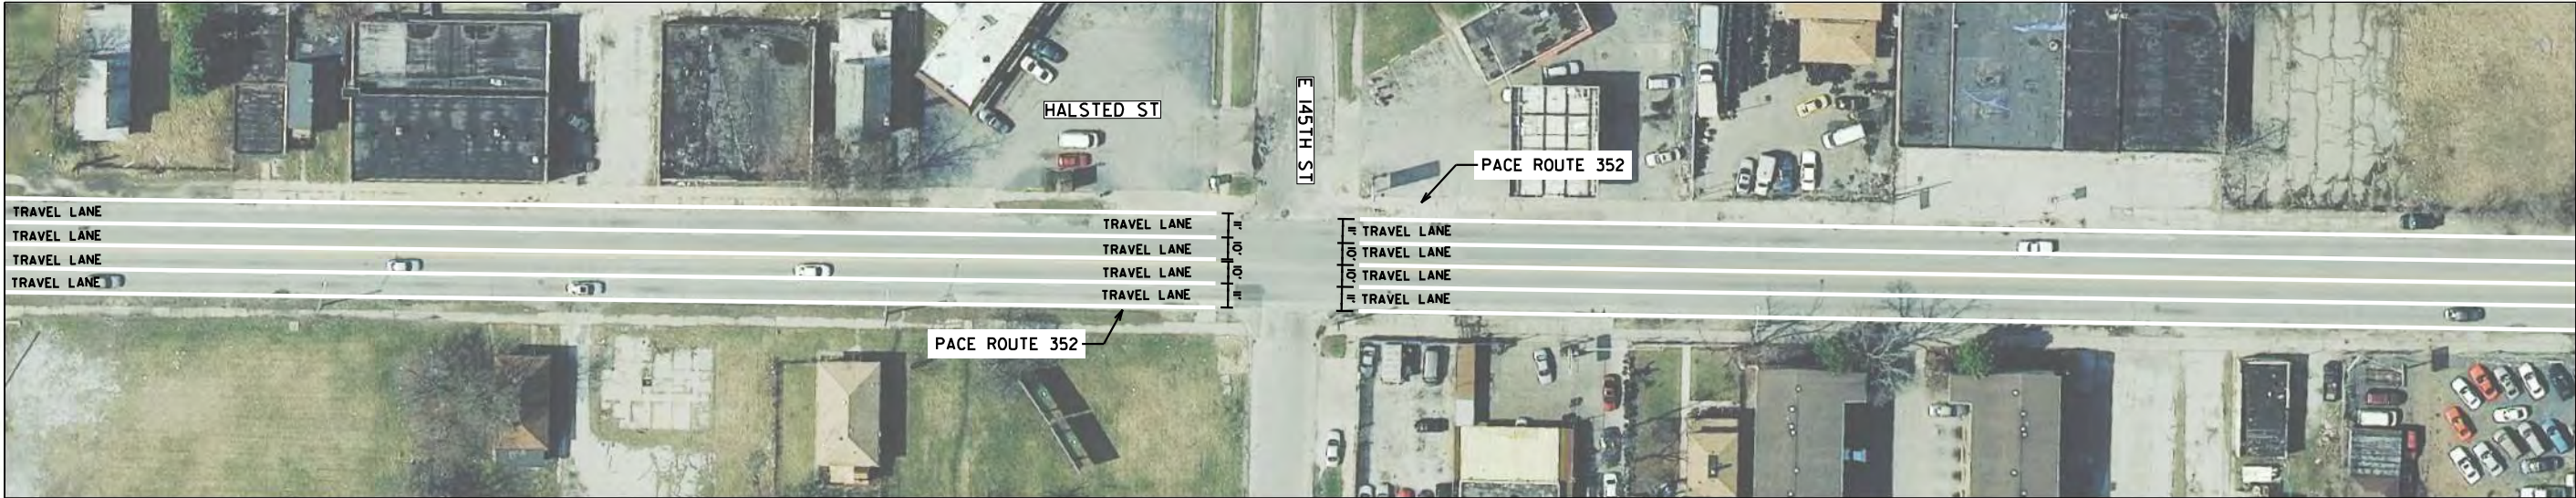

MATCH THIS SHEET

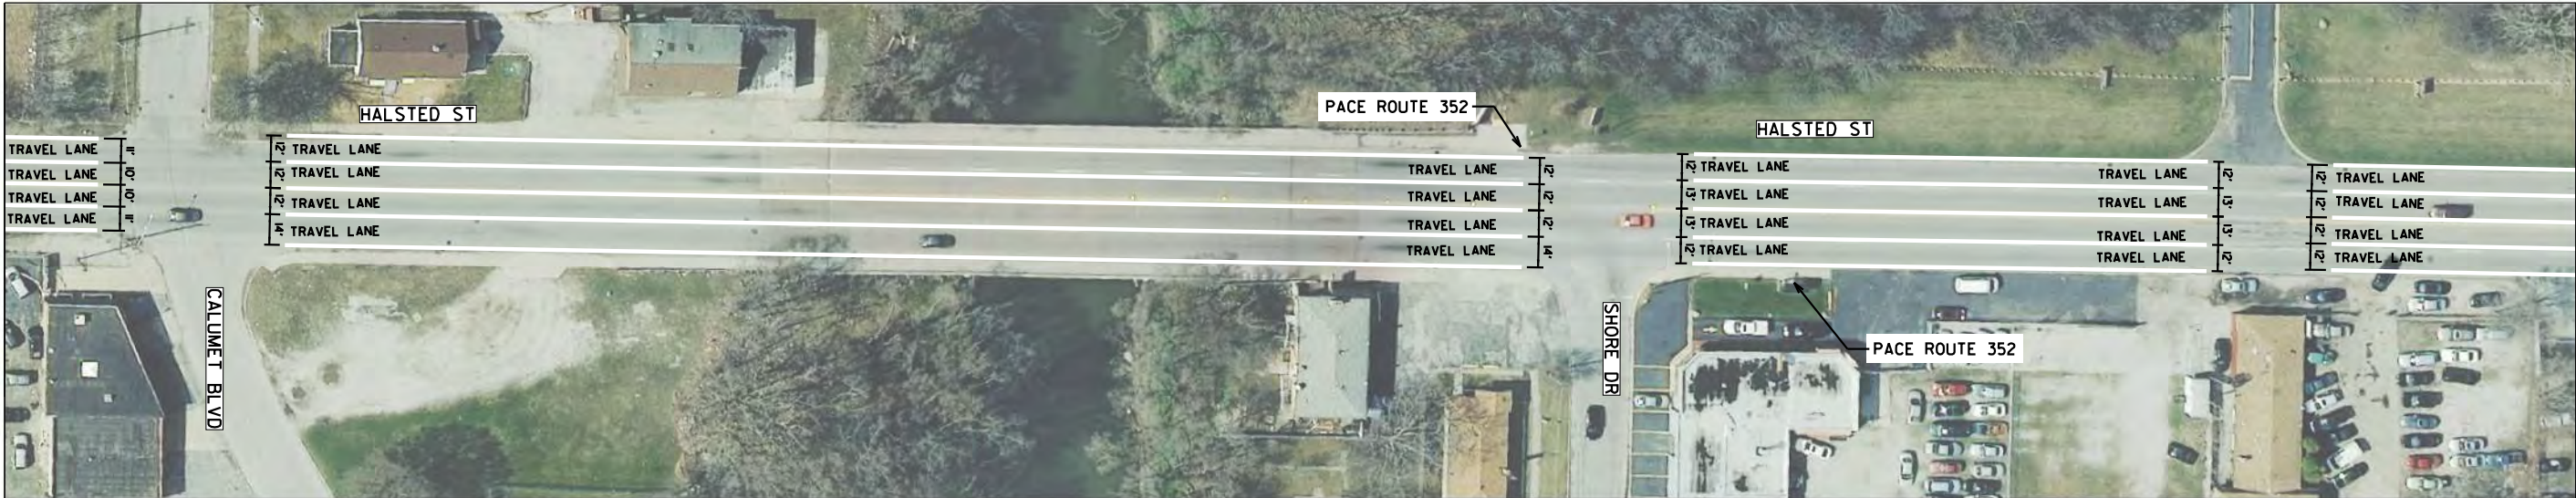


MATCH NEXT SHEET

LEGEND

- PROPOSED BUS LANE
- PROPOSED STATION PLATFORM
- PROPOSED PLATFORM RAMP
- PROPOSED SIDEWALK
- EXISTING BIKE LANE


DRAFT FOR REVIEW

		DESIGNED - CEJ		PACE SUBURBAN BUS AND CHICAGO TRANSIT AUTHORITY	HALSTED BUS CORRIDOR - ALTERNATE 1 145TH TO SHORE DR & HALSTED STREET		F.A. RTE.	SECTION	COUNTY	TOTAL SHEETS	SHEET NO.
		DRAWN - CEJ							COOK	91	5
		CHECKED - HMK			SCALE: 1" = 80'		CONTRACT NO.				
		DATE - 04/03/2019					ILLINOIS FED. AID PROJECT				

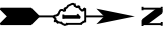

MATCH PREVIOUS SHEET

MATCH THIS SHEET

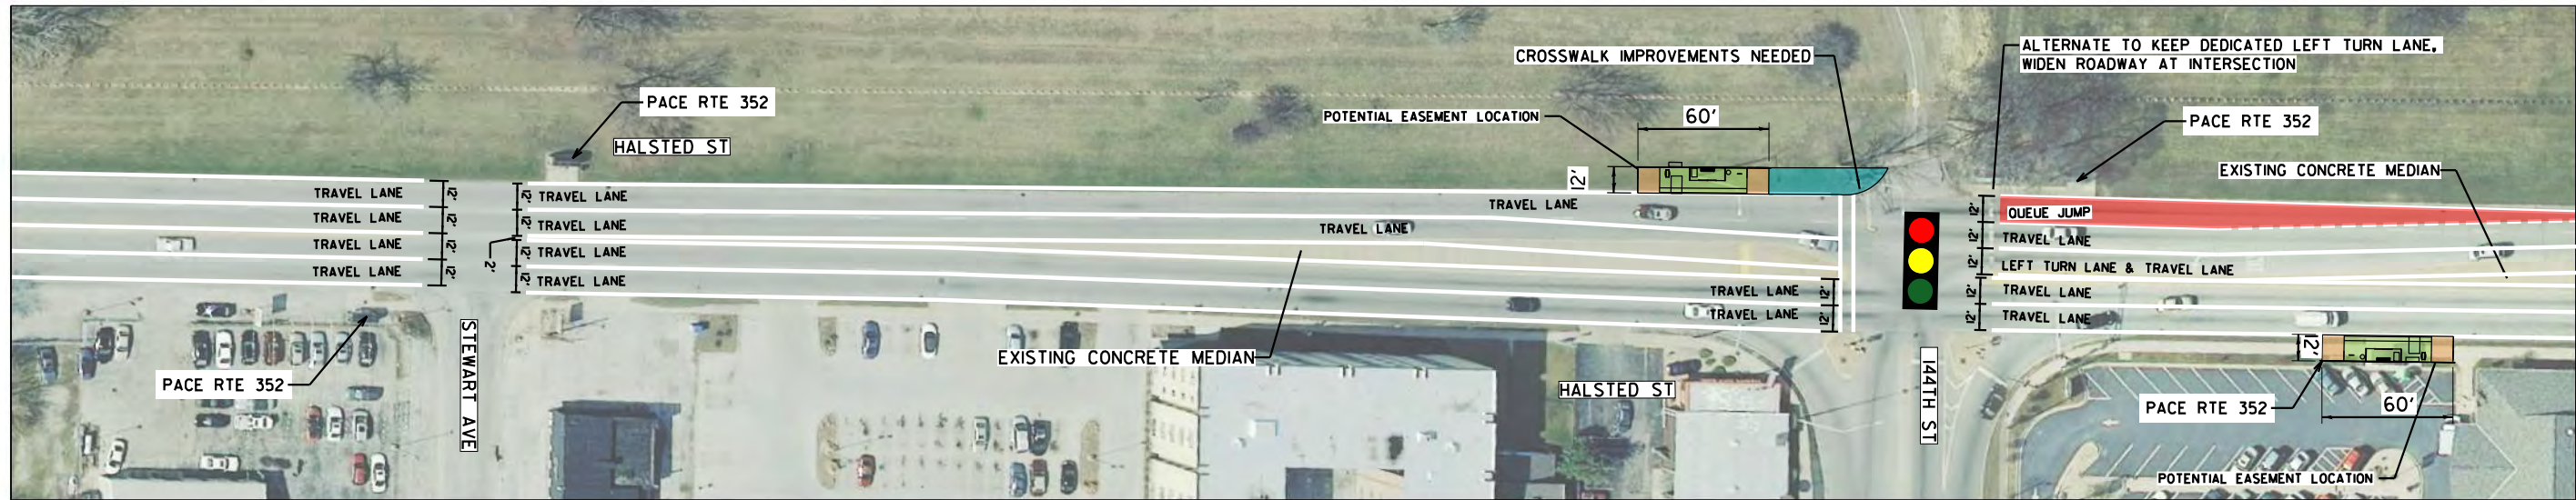

MATCH THIS SHEET



MATCH NEXT SHEET

LEGEND

- PROPOSED BUS LANE
- PROPOSED STATION PLATFORM
- PROPOSED PLATFORM RAMP
- PROPOSED SIDEWALK
- EXISTING BIKE LANE


DRAFT FOR REVIEW

		DESIGNED - CEJ		PACE SUBURBAN BUS AND CHICAGO TRANSIT AUTHORITY	HALSTED BUS CORRIDOR - ALTERNATE 1 STEWART TO 142ND & HALSTED STREET	SCALE: 1" = 80'	F.A. RTE.	SECTION	COUNTY	TOTAL SHEETS	SHEET NO.
		DRAWN - CEJ							COOK	91	6
		CHECKED - HMK					CONTRACT NO.				
		DATE - 04/03/2019					ILLINOIS FED. AID PROJECT				



SOUTH HALSTED

Bus Corridor Enhancement Project

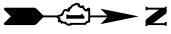

MATCH PREVIOUS SHEET

MATCH THIS SHEET



MATCH THIS SHEET


MATCH NEXT SHEET

LEGEND

- PROPOSED BUS LANE
- PROPOSED STATION PLATFORM
- PROPOSED PLATFORM RAMP
- PROPOSED SIDEWALK
- EXISTING BIKE LANE


DRAFT FOR REVIEW

		DESIGNED - CEJ		PACE SUBURBAN BUS AND CHICAGO TRANSIT AUTHORITY	HALSTED BUS CORRIDOR - ALTERNATE 1 142ND TO 138TH & HALSTED STREET	SCALE: 1" = 80'	F.A. RTE.	SECTION	COUNTY	TOTAL SHEETS	SHEET NO.
		DRAWN - CEJ							COOK	91	7
		CHECKED - HMK					CONTRACT NO.				
		DATE - 04/03/2019					ILLINOIS FED. AID PROJECT				

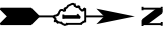


MATCH PREVIOUS SHEET

MATCH THIS SHEET

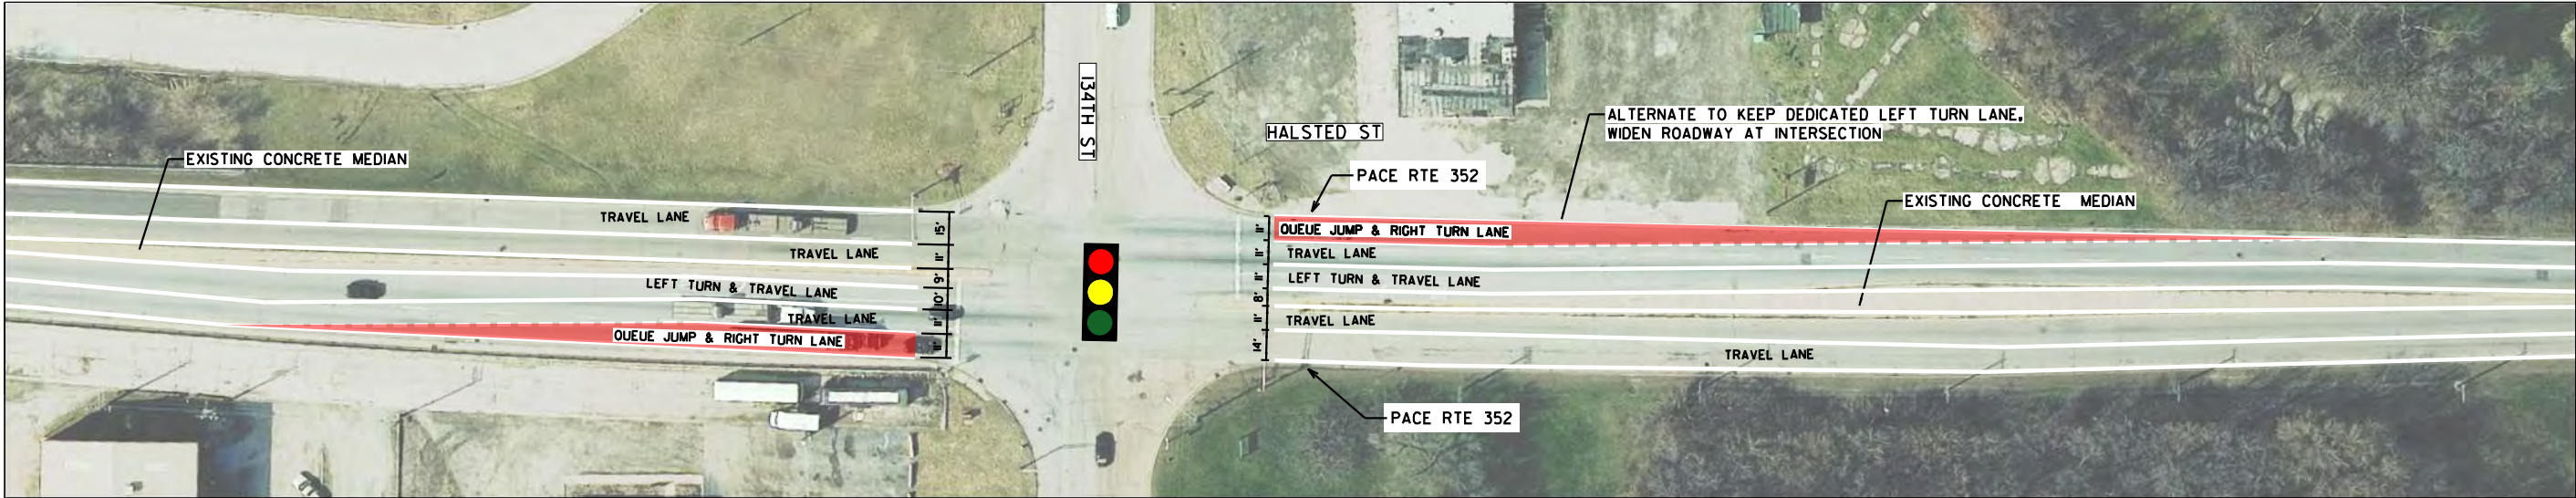

MATCH THIS SHEET

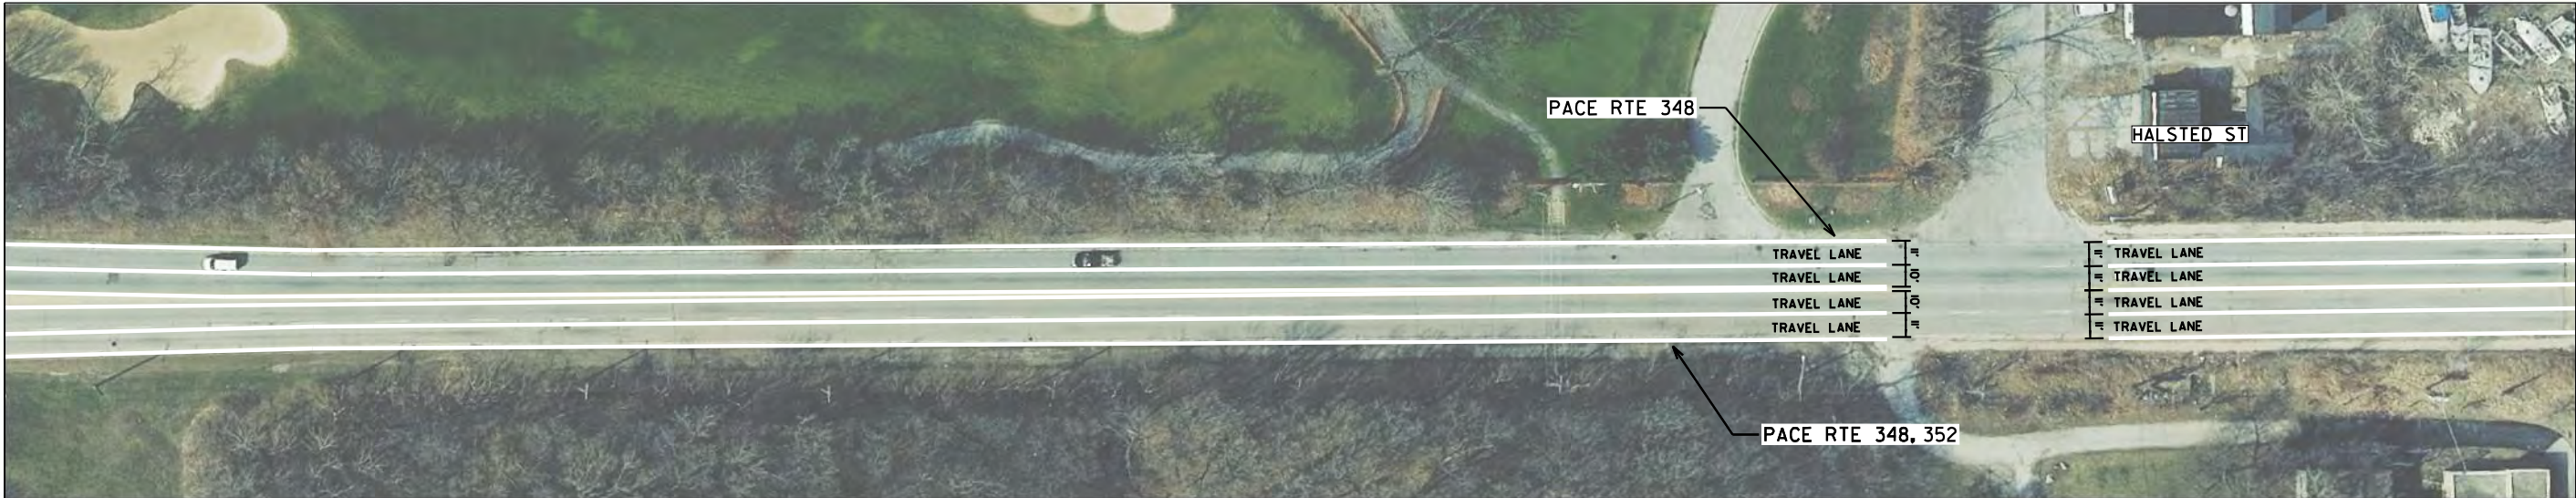


MATCH NEXT SHEET

LEGEND


- PROPOSED BUS LANE
- PROPOSED STATION PLATFORM
- PROPOSED PLATFORM RAMP
- PROPOSED SIDEWALK
- EXISTING BIKE LANE

DRAFT FOR REVIEW


		DESIGNED - CEJ		PACE SUBURBAN BUS AND CHICAGO TRANSIT AUTHORITY	HALSTED BUS CORRIDOR - ALTERNATE 1 134TH TO CAL SAG & HALSTED STREET	SCALE: 1" = 80'	F.A. RTE.	SECTION	COUNTY	TOTAL SHEETS	SHEET NO.
		DRAWN - CEJ							COOK	91	9
		CHECKED - HMK					CONTRACT NO.				
		DATE - 04/03/2019					ILLINOIS FED. AID PROJECT				

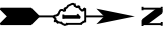

MATCH PREVIOUS SHEET MATCH THIS SHEET

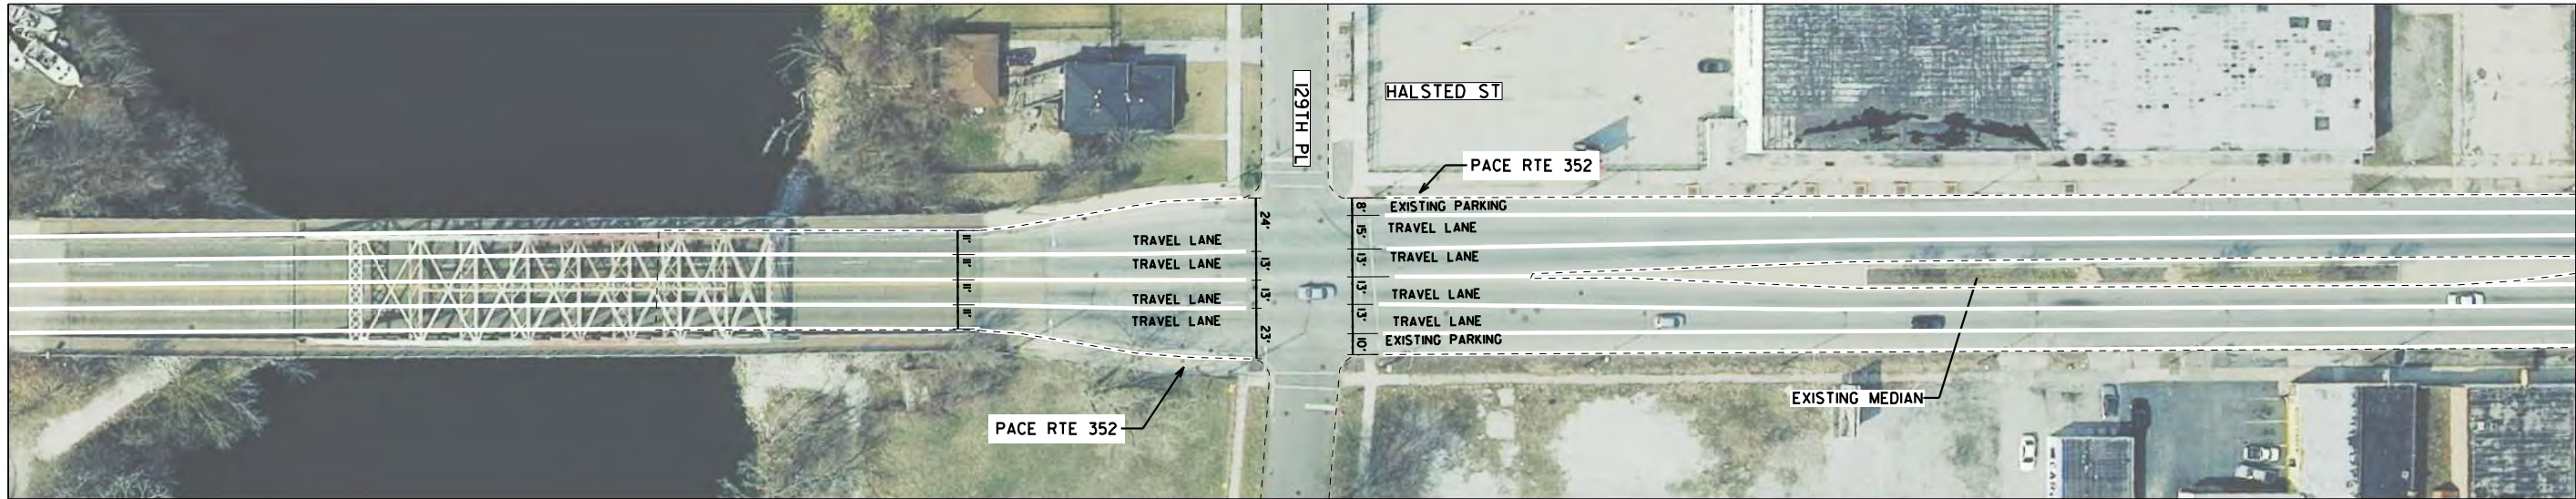

MATCH THIS SHEET

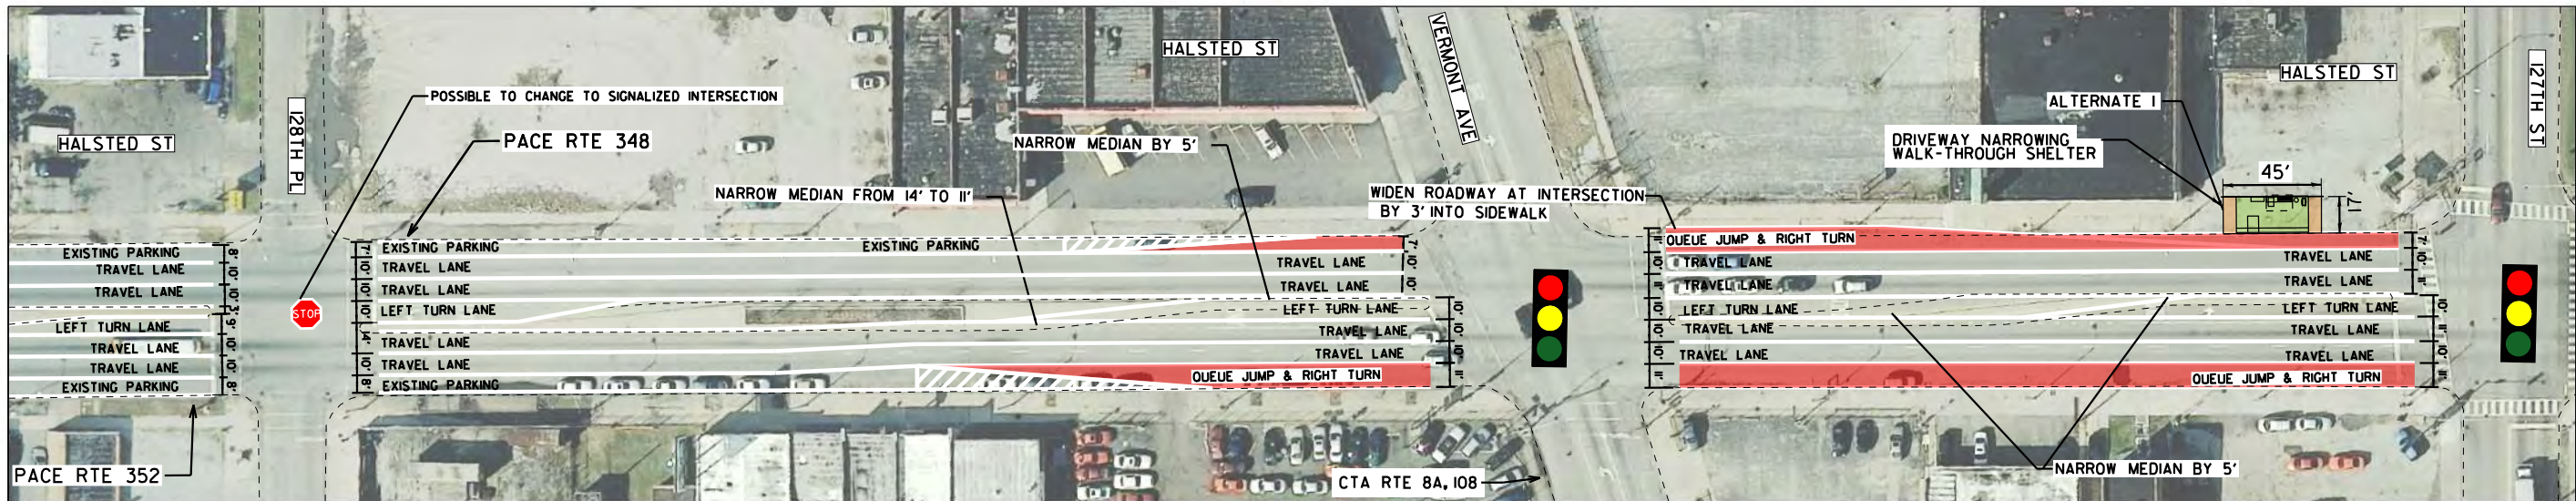


MATCH NEXT SHEET

LEGEND

- PROPOSED BUS LANE
- PROPOSED STATION PLATFORM
- PROPOSED PLATFORM RAMP
- PROPOSED SIDEWALK
- EXISTING BIKE LANE


DRAFT FOR REVIEW

		DESIGNED - CEJ		PACE SUBURBAN BUS AND CHICAGO TRANSIT AUTHORITY	HALSTED BUS CORRIDOR - ALTERNATE 1 129TH TO 127TH & HALSTED STREET	SCALE: 1" = 80'	F.A. RTE.	SECTION	COUNTY	TOTAL SHEETS	SHEET NO.
		DRAWN - CEJ							COOK	91	10
		CHECKED - HMK					CONTRACT NO.				
		DATE - 04/03/2019					ILLINOIS FED. AID PROJECT				

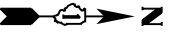


MATCH PREVIOUS SHEET

MATCH THIS SHEET

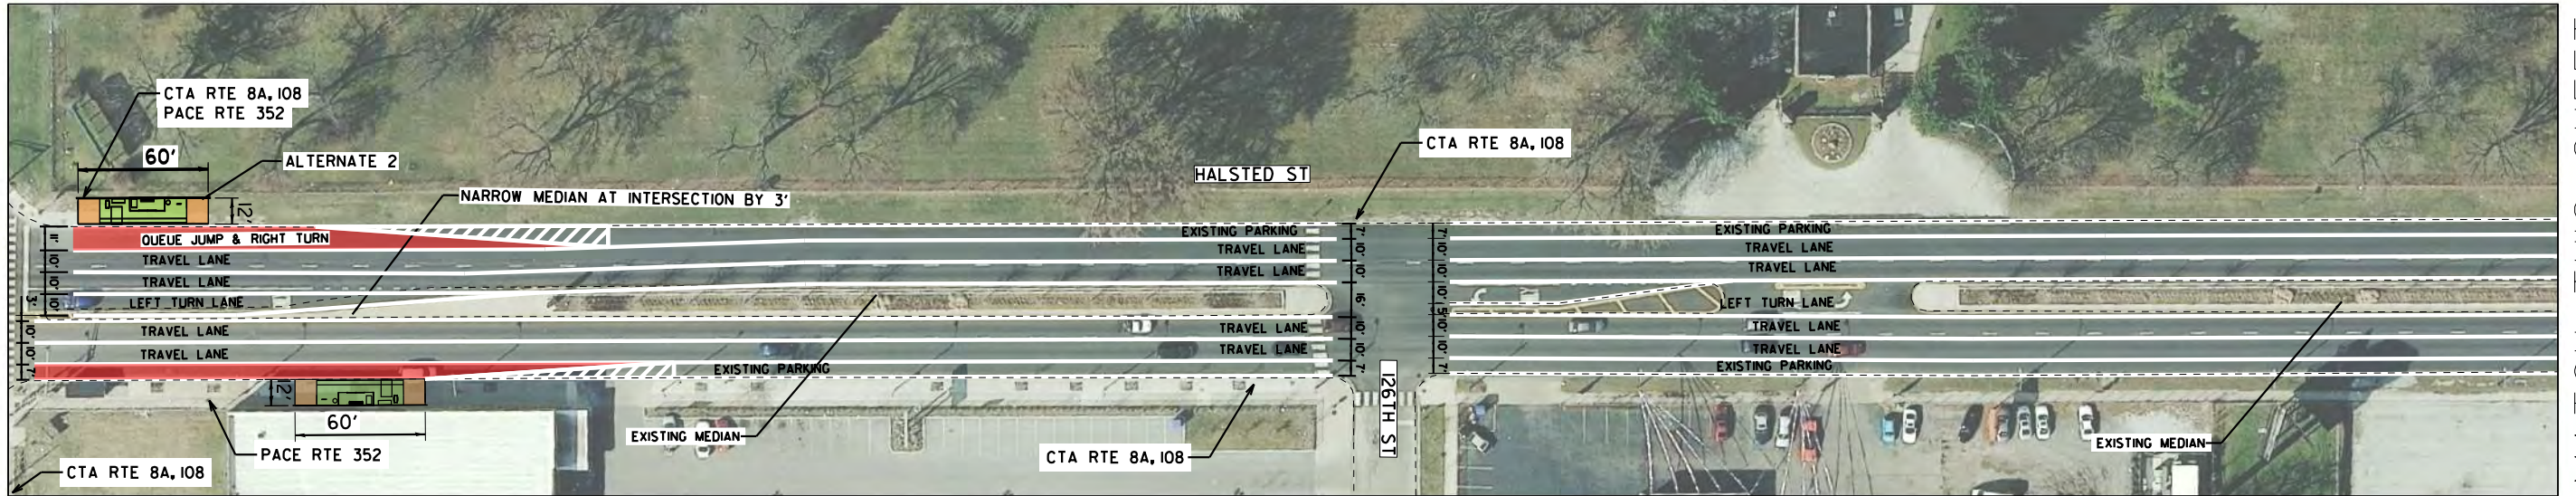

MATCH THIS SHEET

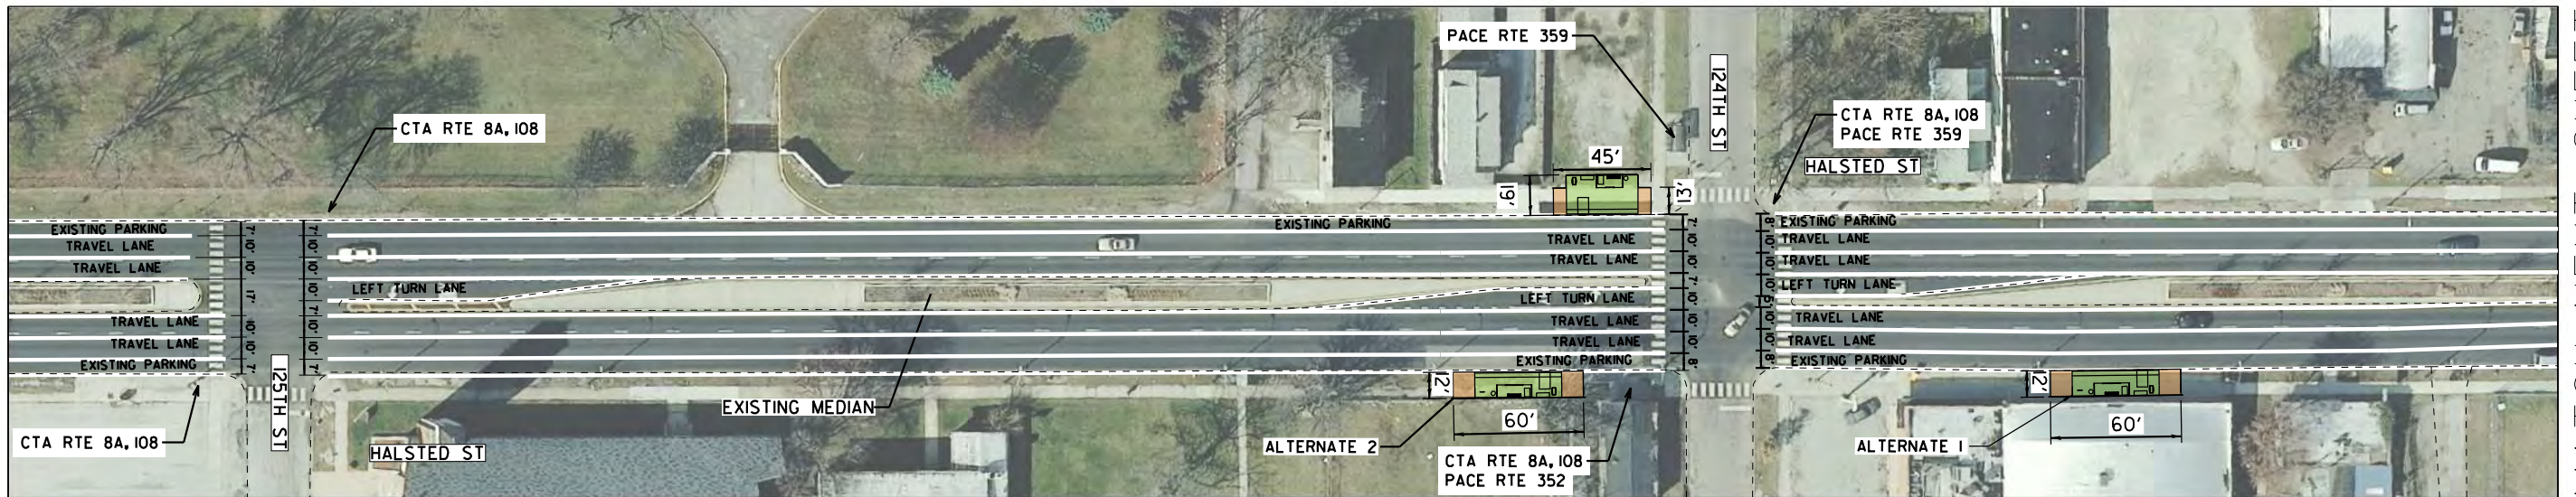


MATCH NEXT SHEET

LEGEND

- PROPOSED BUS LANE
- PROPOSED STATION PLATFORM
- PROPOSED PLATFORM RAMP
- PROPOSED SIDEWALK
- EXISTING BIKE LANE


DRAFT FOR REVIEW

		DESIGNED - CEJ		PACE SUBURBAN BUS AND CHICAGO TRANSIT AUTHORITY	HALSTED BUS CORRIDOR - ALTERNATE 1 126TH TO 124TH & HALSTED STREET	SCALE: 1" = 80'	F.A. RTE.	SECTION	COUNTY	TOTAL SHEETS	SHEET NO.
		DRAWN - CEJ							COOK	91	II
		CHECKED - HMK					CONTRACT NO.				
		DATE - 04/03/2019					ILLINOIS FED. AID PROJECT				

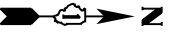

MATCH PREVIOUS SHEET

MATCH THIS SHEET

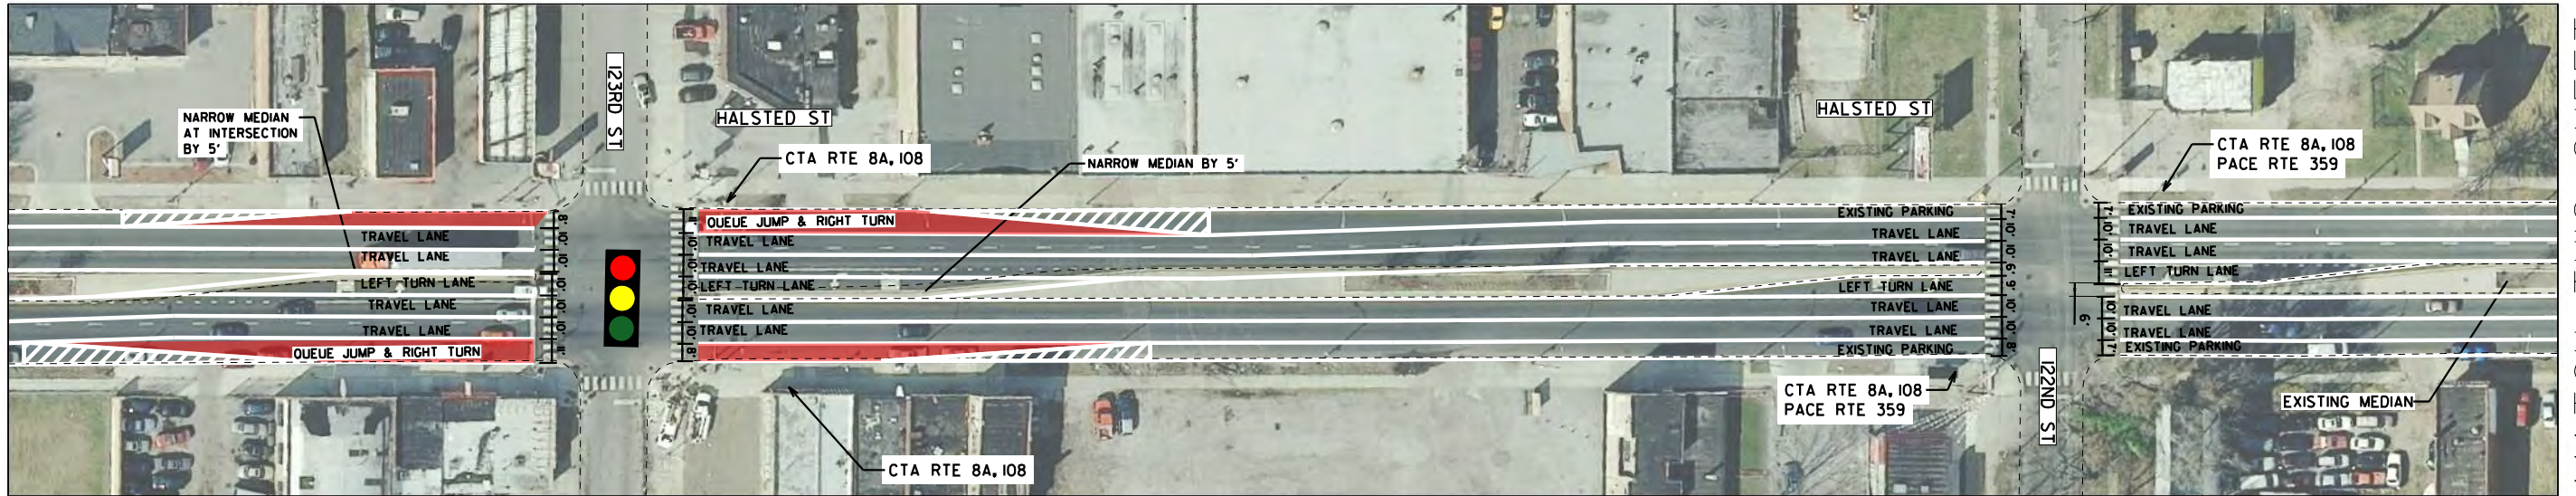

MATCH THIS SHEET

MATCH NEXT SHEET



LEGEND


- PROPOSED BUS LANE
- PROPOSED STATION PLATFORM
- PROPOSED PLATFORM RAMP
- PROPOSED SIDEWALK
- EXISTING BIKE LANE

DRAFT FOR REVIEW


		DESIGNED - CEJ	PACE SUBURBAN BUS AND CHICAGO TRANSIT AUTHORITY	HALSTED BUS CORRIDOR - ALTERNATE 1 123RD TO 120TH & HALSTED STREET	SCALE: 1" = 80'	F.A. RTE.	SECTION	COUNTY	TOTAL SHEETS	SHEET NO.
		DRAWN - CEJ						COOK	91	12
		CHECKED - HMK				CONTRACT NO.				
		DATE - 04/03/2019				ILLINOIS FED. AID PROJECT				

MATCH PREVIOUS SHEET

MATCH THIS SHEET

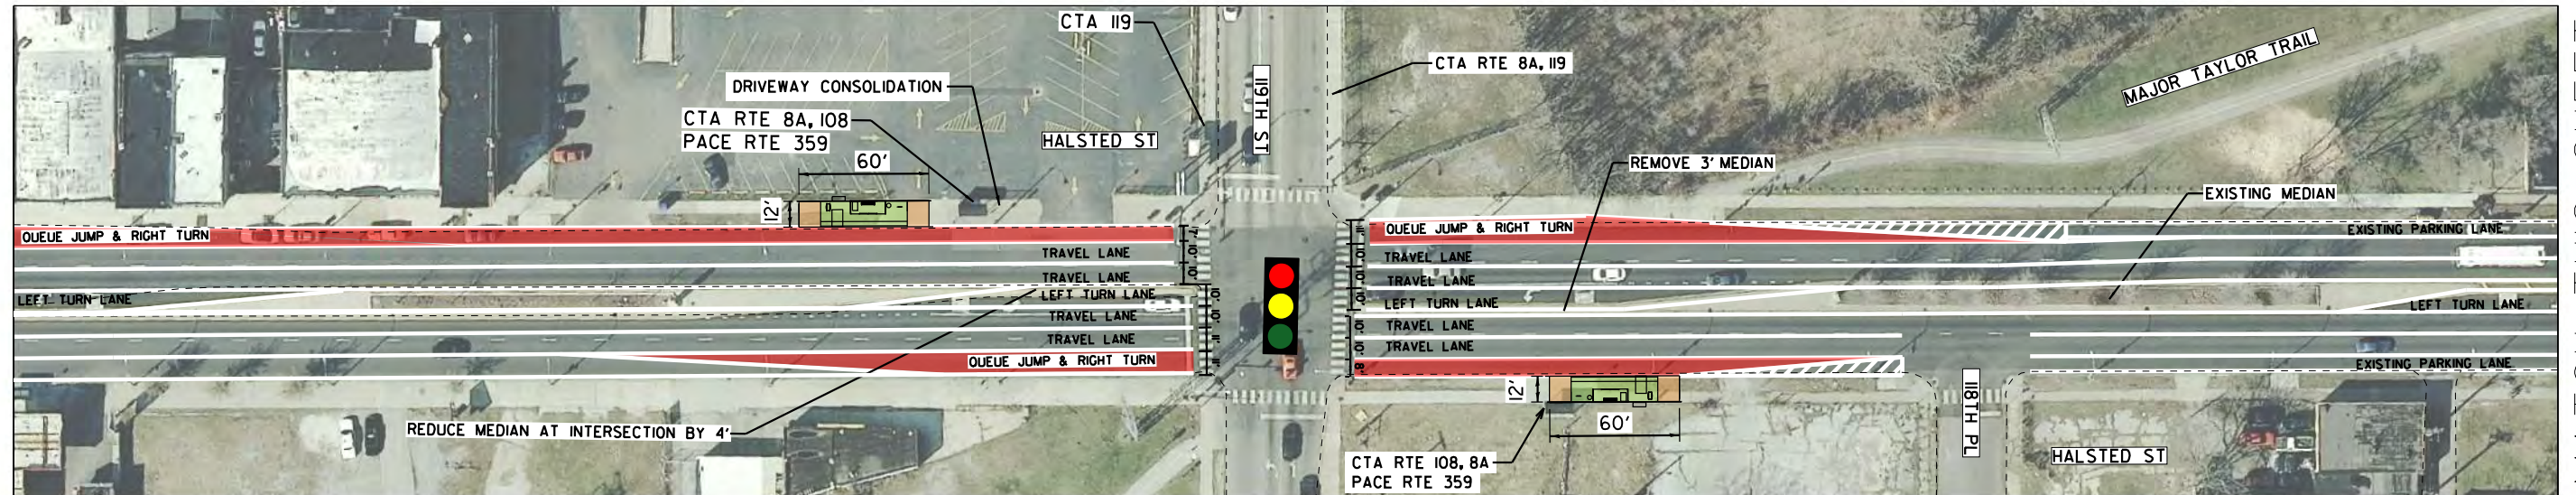

MATCH THIS SHEET

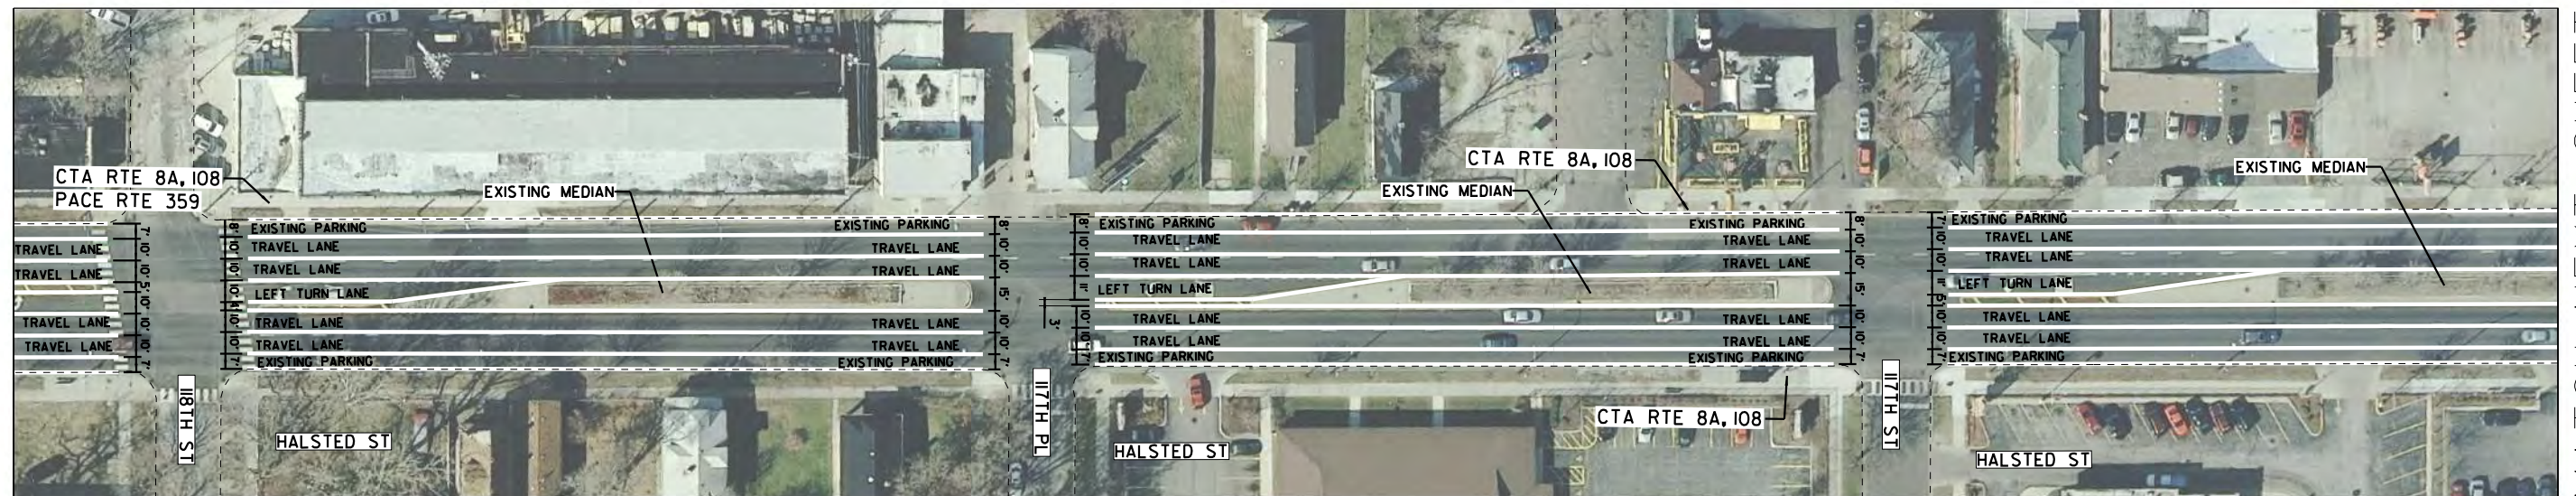


MATCH NEXT SHEET

LEGEND

- PROPOSED BUS LANE
- PROPOSED STATION PLATFORM
- PROPOSED PLATFORM RAMP
- PROPOSED SIDEWALK
- EXISTING BIKE LANE

DRAFT FOR REVIEW

		DESIGNED - CEJ	PACE SUBURBAN BUS AND CHICAGO TRANSIT AUTHORITY	HALSTED BUS CORRIDOR - ALTERNATE 1 119TH TO 117TH & HALSTED STREET	SCALE: 1" = 80'	F.A. RTE.	SECTION	COUNTY	TOTAL SHEETS	SHEET NO.
		DRAWN - CEJ						COOK	91	13
		CHECKED - HMK				CONTRACT NO.				
		DATE - 04/03/2019				ILLINOIS FED. AID PROJECT				

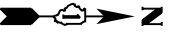

MATCH PREVIOUS SHEET

MATCH THIS SHEET




LEGEND

- PROPOSED BUS LANE
- PROPOSED STATION PLATFORM
- PROPOSED PLATFORM RAMP
- PROPOSED SIDEWALK
- EXISTING BIKE LANE



DRAFT FOR REVIEW

		DESIGNED - CEJ	PACE SUBURBAN BUS AND CHICAGO TRANSIT AUTHORITY	HALSTED BUS CORRIDOR - ALTERNATE 1 116TH TO 113TH & HALSTED STREET	SCALE: 1" = 80'	F.A. RTE.	SECTION	COUNTY	TOTAL SHEETS	SHEET NO.
		DRAWN - CEJ						COOK	91	14
		CHECKED - HMK				CONTRACT NO.				
		DATE - 04/03/2019				ILLINOIS FED. AID PROJECT				

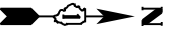

MATCH PREVIOUS SHEET

MATCH THIS SHEET

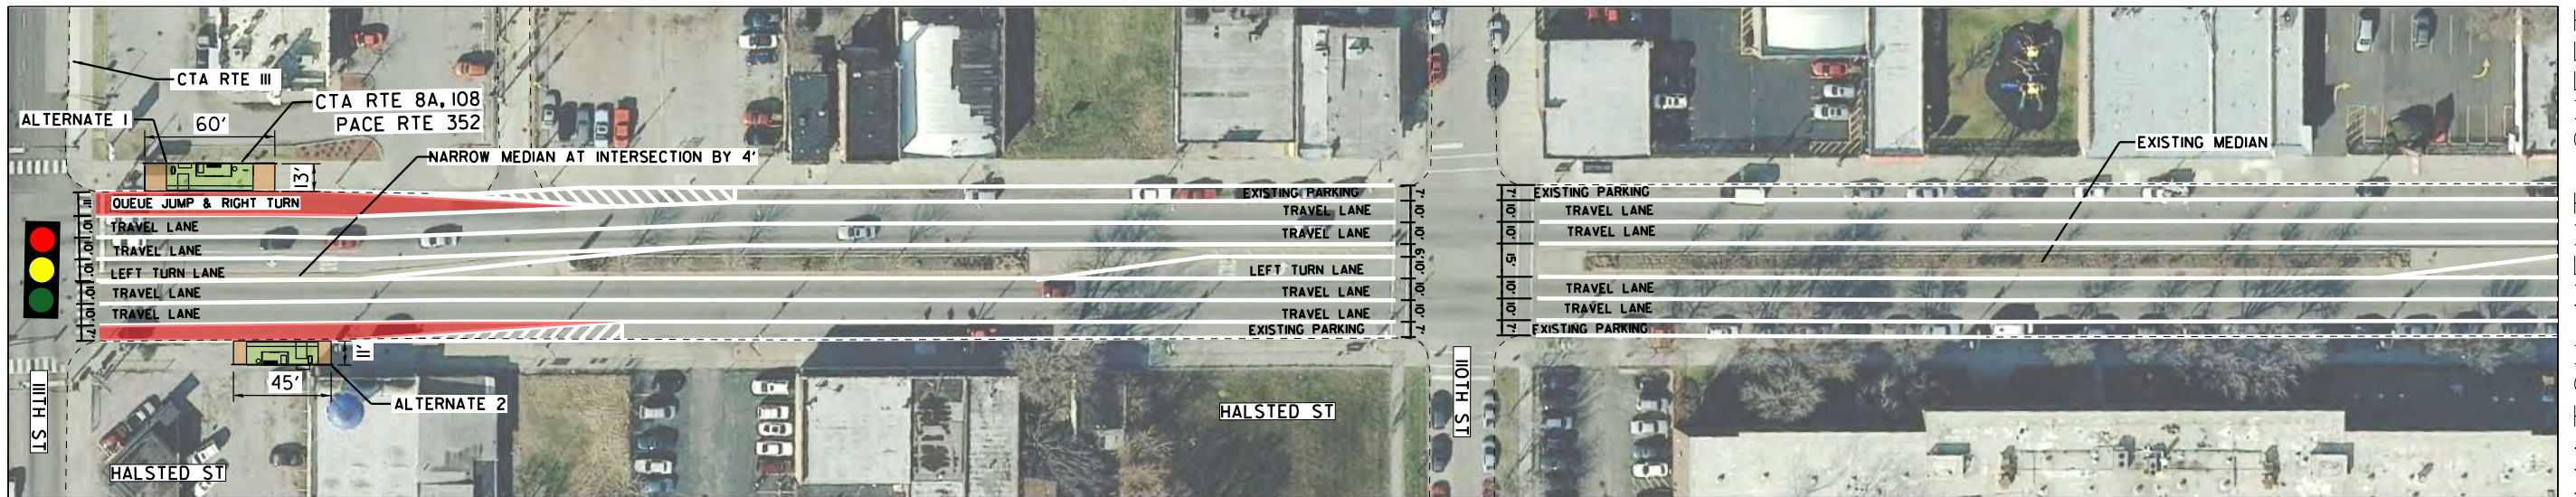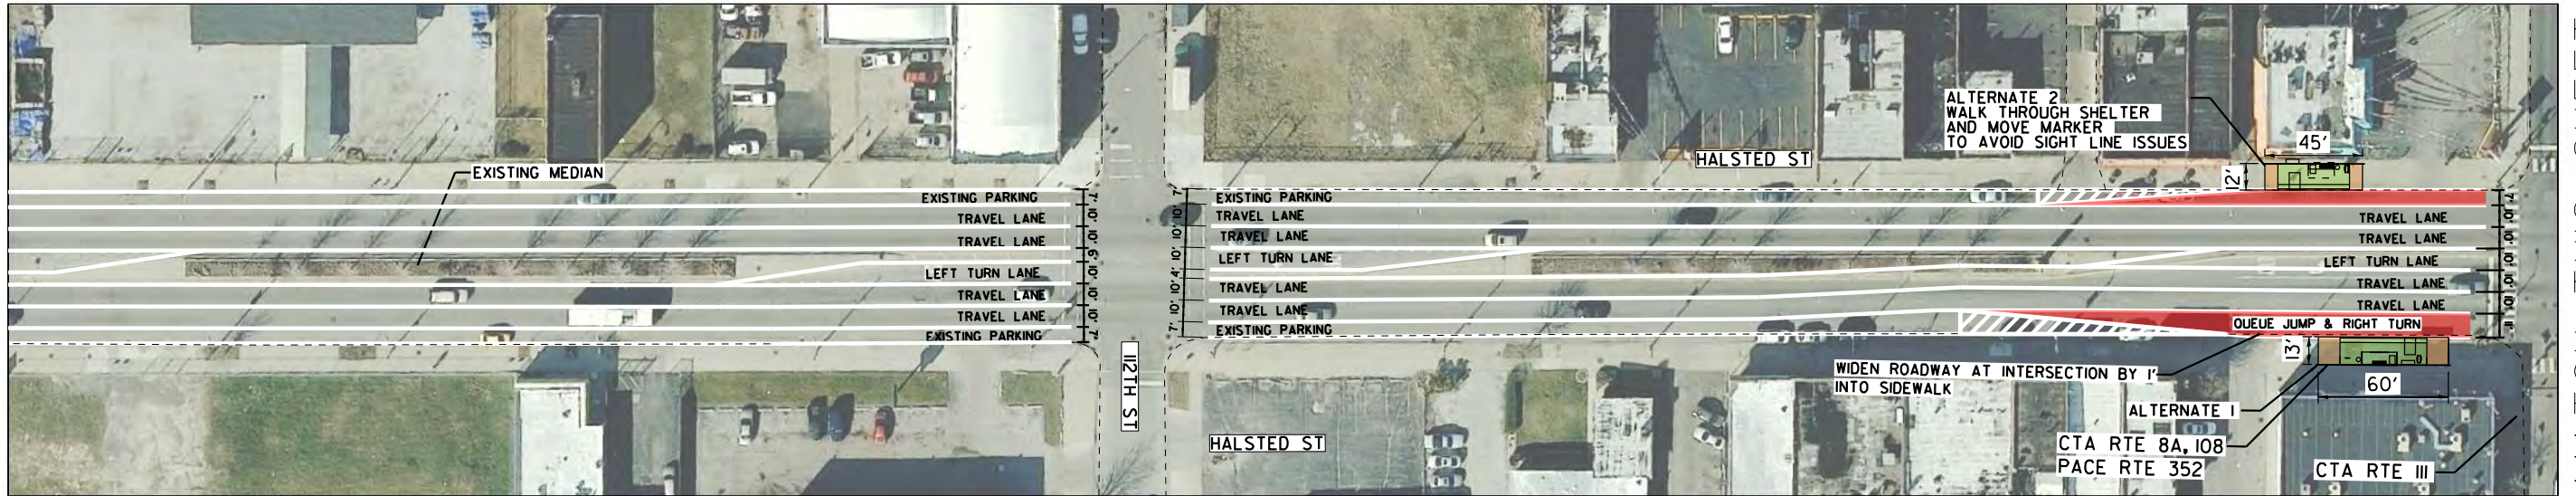


LEGEND

- PROPOSED BUS LANE
- PROPOSED STATION PLATFORM
- PROPOSED PLATFORM RAMP
- PROPOSED SIDEWALK
- EXISTING BIKE LANE

DRAFT FOR REVIEW

		DESIGNED - CEJ			PACE SUBURBAN BUS AND CHICAGO TRANSIT AUTHORITY		HALSTED BUS CORRIDOR - ALTERNATE 1 112TH TO 110TH & HALSTED STREET		F.A. RTE.	SECTION	COUNTY	TOTAL SHEETS	SHEET NO.
		DRAWN - CEJ					SCALE: 1" = 80'				COOK	91	15
		CHECKED - HMK							CONTRACT NO.				
		DATE - 04/03/2019							ILLINOIS FED. AID PROJECT				

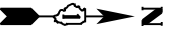


MATCH PREVIOUS SHEET

MATCH THIS SHEET



MATCH THIS SHEET

MATCH NEXT SHEET

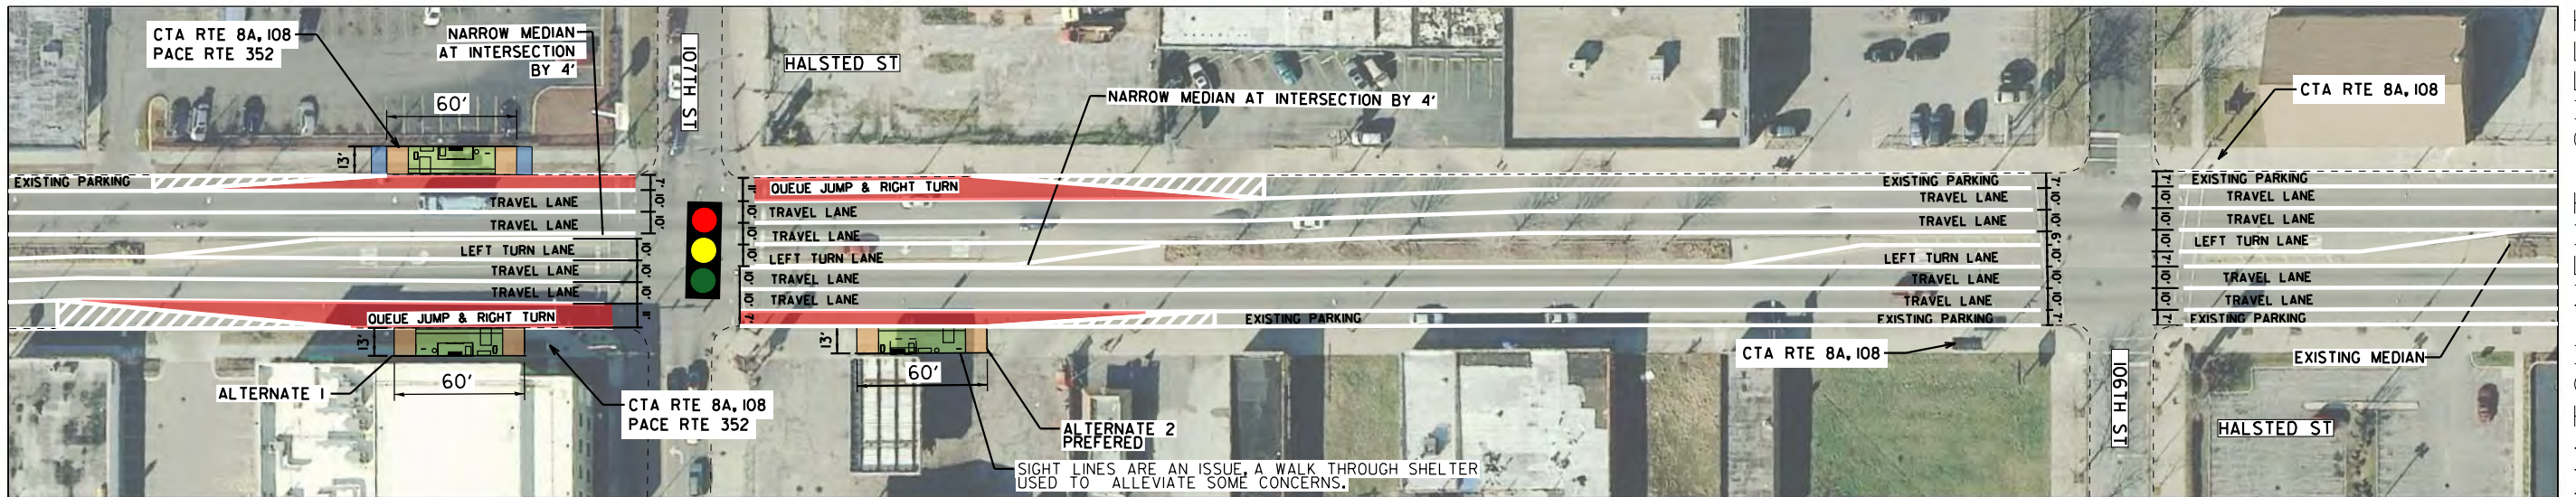


LEGEND

- PROPOSED BUS LANE
- PROPOSED STATION PLATFORM
- PROPOSED PLATFORM RAMP
- PROPOSED SIDEWALK
- EXISTING BIKE LANE

DRAFT FOR REVIEW

		DESIGNED - CEJ	PACE SUBURBAN BUS AND CHICAGO TRANSIT AUTHORITY	HALSTED BUS CORRIDOR - ALTERNATE 1 109TH TO 106TH & HALSTED STREET	SCALE: 1" = 80'	F.A. RTE.	SECTION	COUNTY	TOTAL SHEETS	SHEET NO.
		DRAWN - CEJ						COOK	91	16
		CHECKED - HMK				CONTRACT NO.				
		DATE - 04/03/2019				ILLINOIS FED. AID PROJECT				

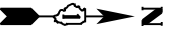


MATCH PREVIOUS SHEET



MATCH THIS SHEET

MATCH THIS SHEET

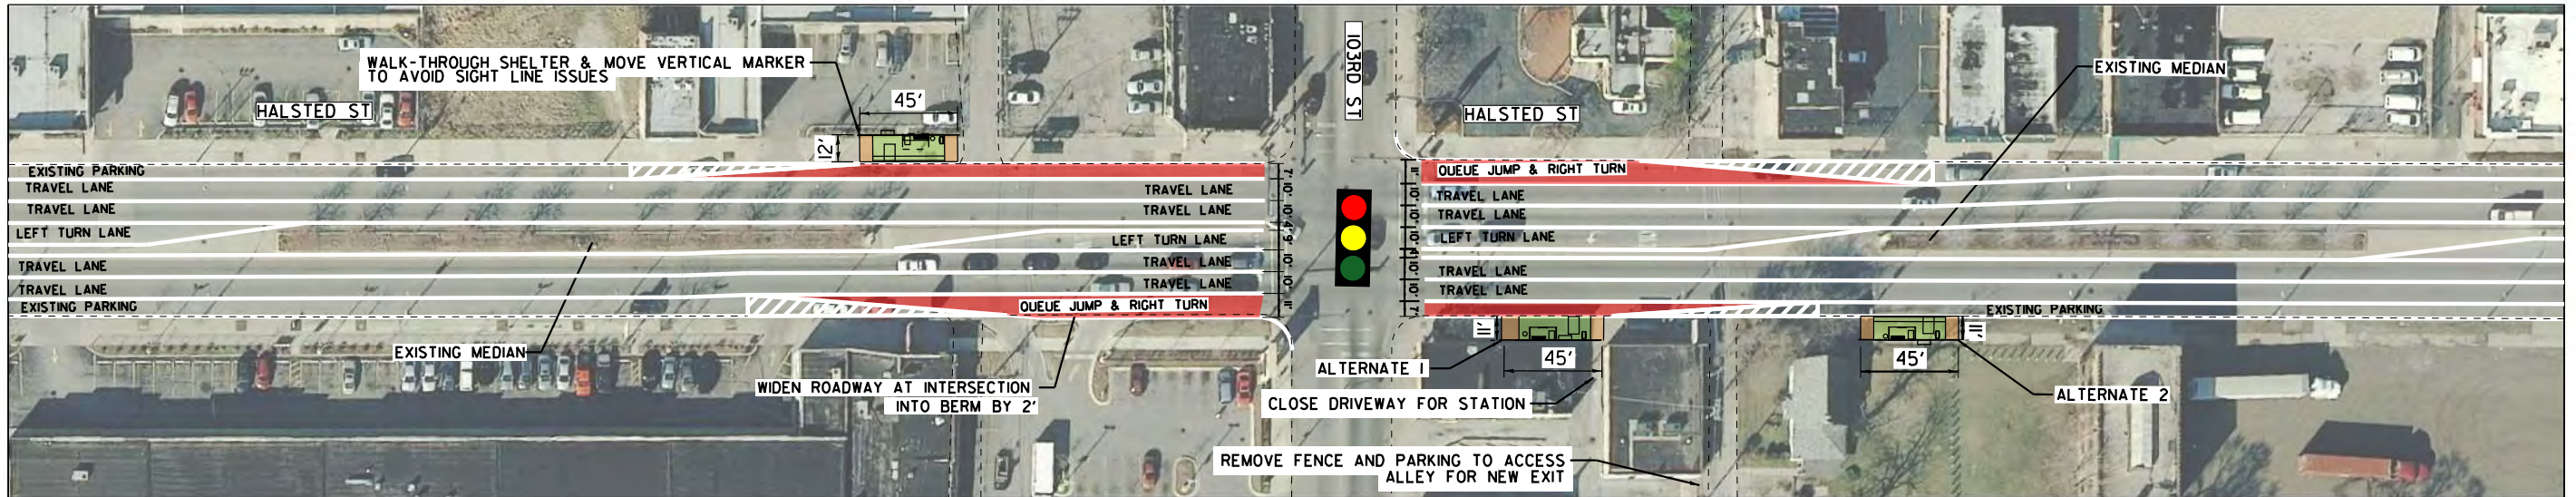


MATCH NEXT SHEET

LEGEND

- PROPOSED BUS LANE
- PROPOSED STATION PLATFORM
- PROPOSED PLATFORM RAMP
- PROPOSED SIDEWALK
- EXISTING BIKE LANE


DRAFT FOR REVIEW

		DESIGNED - CEJ	PACE SUBURBAN BUS AND CHICAGO TRANSIT AUTHORITY	HALSTED BUS CORRIDOR - ALTERNATE 1 105TH TO 103RD & HALSTED STREET	SCALE: 1" = 80'	F.A. RTÉ.	SECTION	COUNTY	TOTAL SHEETS	SHEET NO.
		DRAWN - CEJ						COOK	91	17
		CHECKED - HMK				CONTRACT NO.				
		DATE - 04/03/2019				ILLINOIS FED. AID PROJECT				

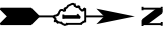


MATCH PREVIOUS SHEET

MATCH THIS SHEET

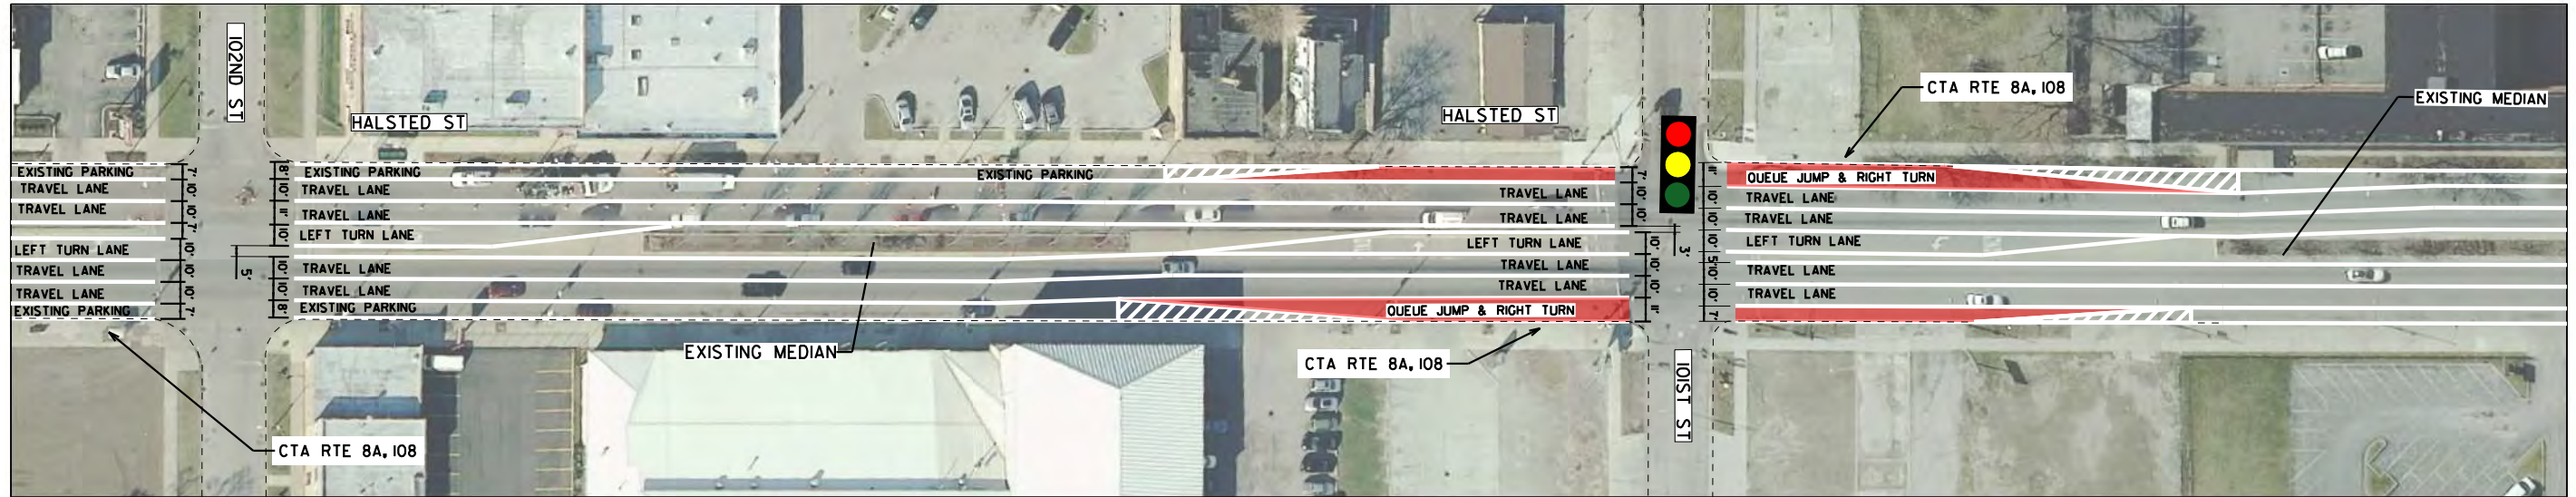

MATCH THIS SHEET

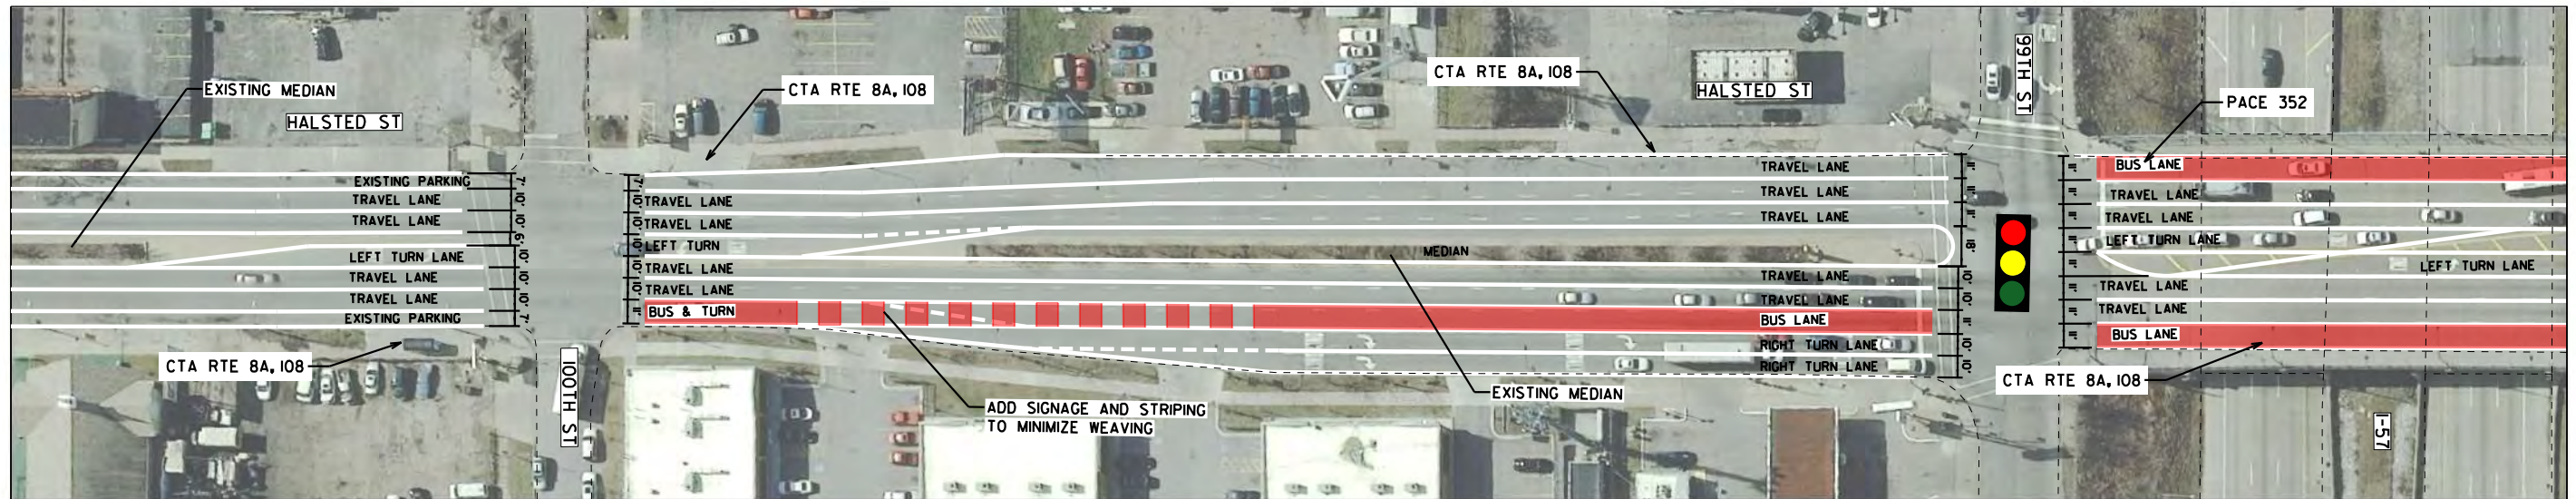


MATCH NEXT SHEET

LEGEND

- PROPOSED BUS LANE
- PROPOSED STATION PLATFORM
- PROPOSED PLATFORM RAMP
- PROPOSED SIDEWALK
- EXISTING BIKE LANE


DRAFT FOR REVIEW

		DESIGNED - CEJ			PACE SUBURBAN BUS AND CHICAGO TRANSIT AUTHORITY		HALSTED BUS CORRIDOR - ALTERNATE 1 102ND TO 99TH & HALSTED STREET		F.A. RTE.	SECTION	COUNTY	TOTAL SHEETS	SHEET NO.
		DRAWN - CEJ					SCALE: 1" = 80'				COOK	91	18
		CHECKED - HMK									CONTRACT NO.		
		DATE - 04/03/2019									ILLINOIS FED. AID PROJECT		

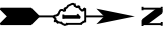


MATCH PREVIOUS SHEET

MATCH THIS SHEET

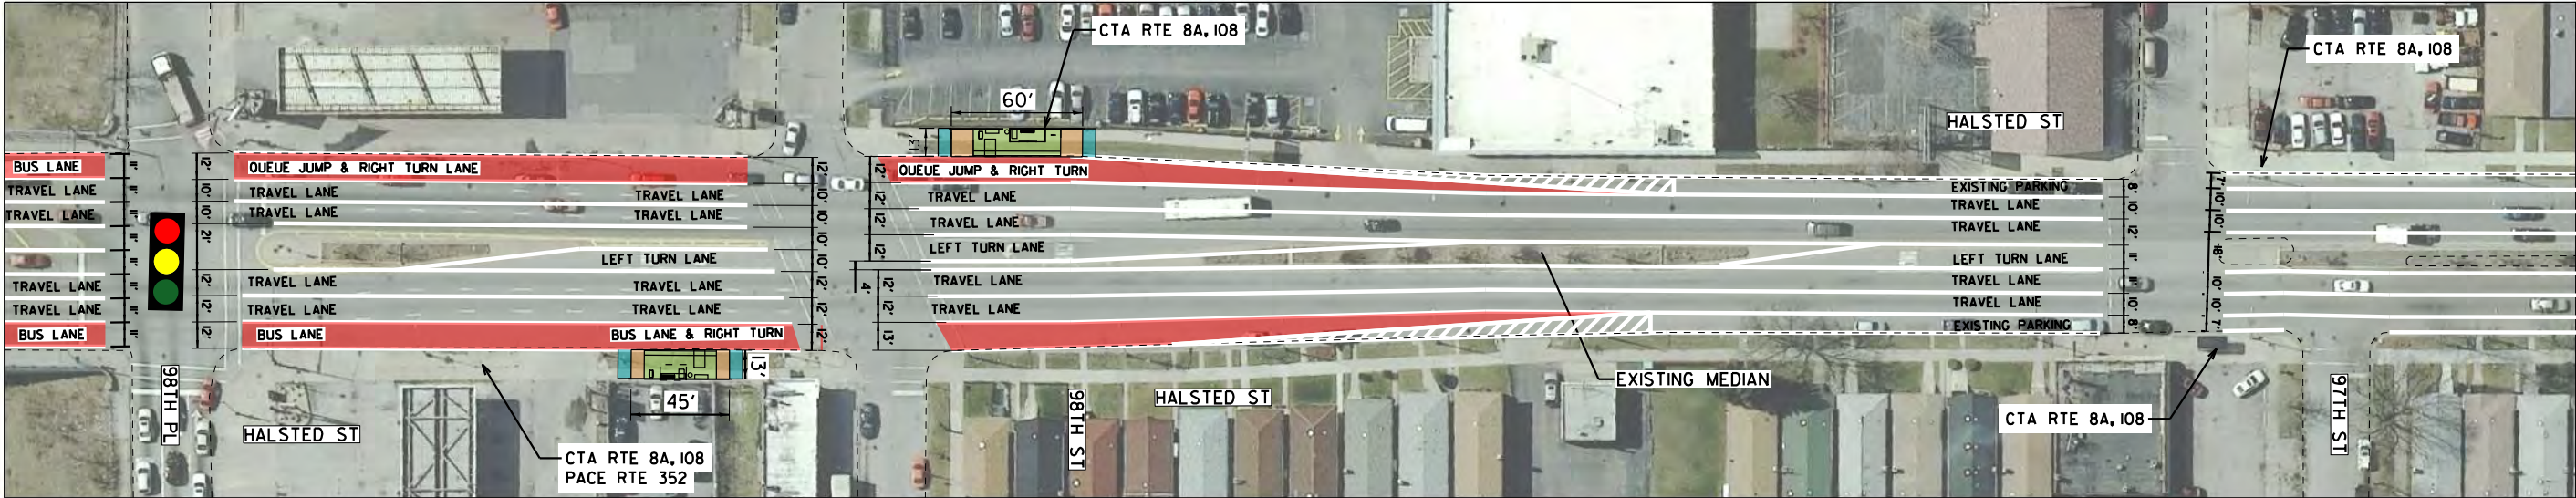

MATCH THIS SHEET

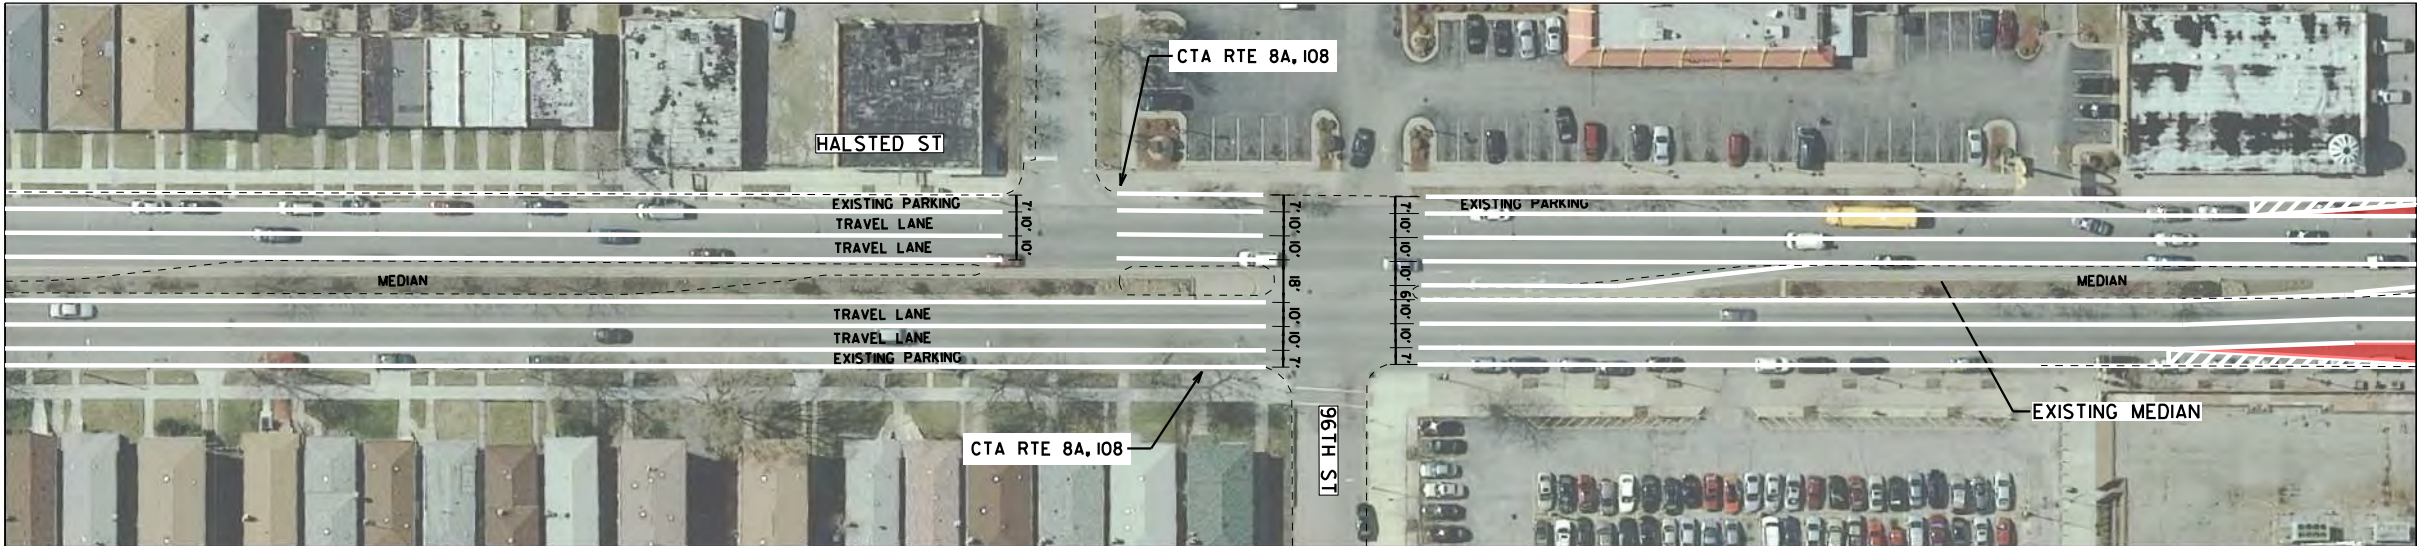


MATCH NEXT SHEET

LEGEND

- PROPOSED BUS LANE
- PROPOSED STATION PLATFORM
- PROPOSED PLATFORM RAMP
- PROPOSED SIDEWALK
- EXISTING BIKE LANE

DRAFT FOR REVIEW

		DESIGNED - CEJ		PACE SUBURBAN BUS AND CHICAGO TRANSIT AUTHORITY	HALSTED BUS CORRIDOR - ALTERNATE 1 98TH TO 96TH & HALSTED STREET	SCALE: 1" = 80'	F.A. RTE.	SECTION	COUNTY	TOTAL SHEETS	SHEET NO.
		DRAWN - CEJ							COOK	91	19
		CHECKED - HMK					CONTRACT NO.				
		DATE - 04/03/2019					ILLINOIS FED. AID PROJECT				

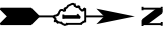

MATCH PREVIOUS SHEET



MATCH NEXT SHEET


MATCH SHEET 26

LEGEND

- PROPOSED BUS LANE
- PROPOSED STATION PLATFORM
- PROPOSED PLATFORM RAMP
- PROPOSED SIDEWALK
- EXISTING BIKE LANE

DRAFT FOR REVIEW

		DESIGNED - CEJ	PACE SUBURBAN BUS AND CHICAGO TRANSIT AUTHORITY	HALSTED BUS CORRIDOR - ALTERNATE 1 95TH TO 94TH & HALSTED STREET	SCALE: 1" = 80'	F.A. RTE.	SECTION	COUNTY	TOTAL SHEETS	SHEET NO.	
		DRAWN - CEJ							COOK	91	20
		CHECKED - HMK					CONTRACT NO.				
		DATE - 04/03/2019					ILLINOIS	FED. AID PROJECT			

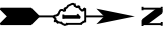


MATCH PREVIOUS SHEET

MATCH THIS SHEET



MATCH THIS SHEET

MATCH NEXT SHEET

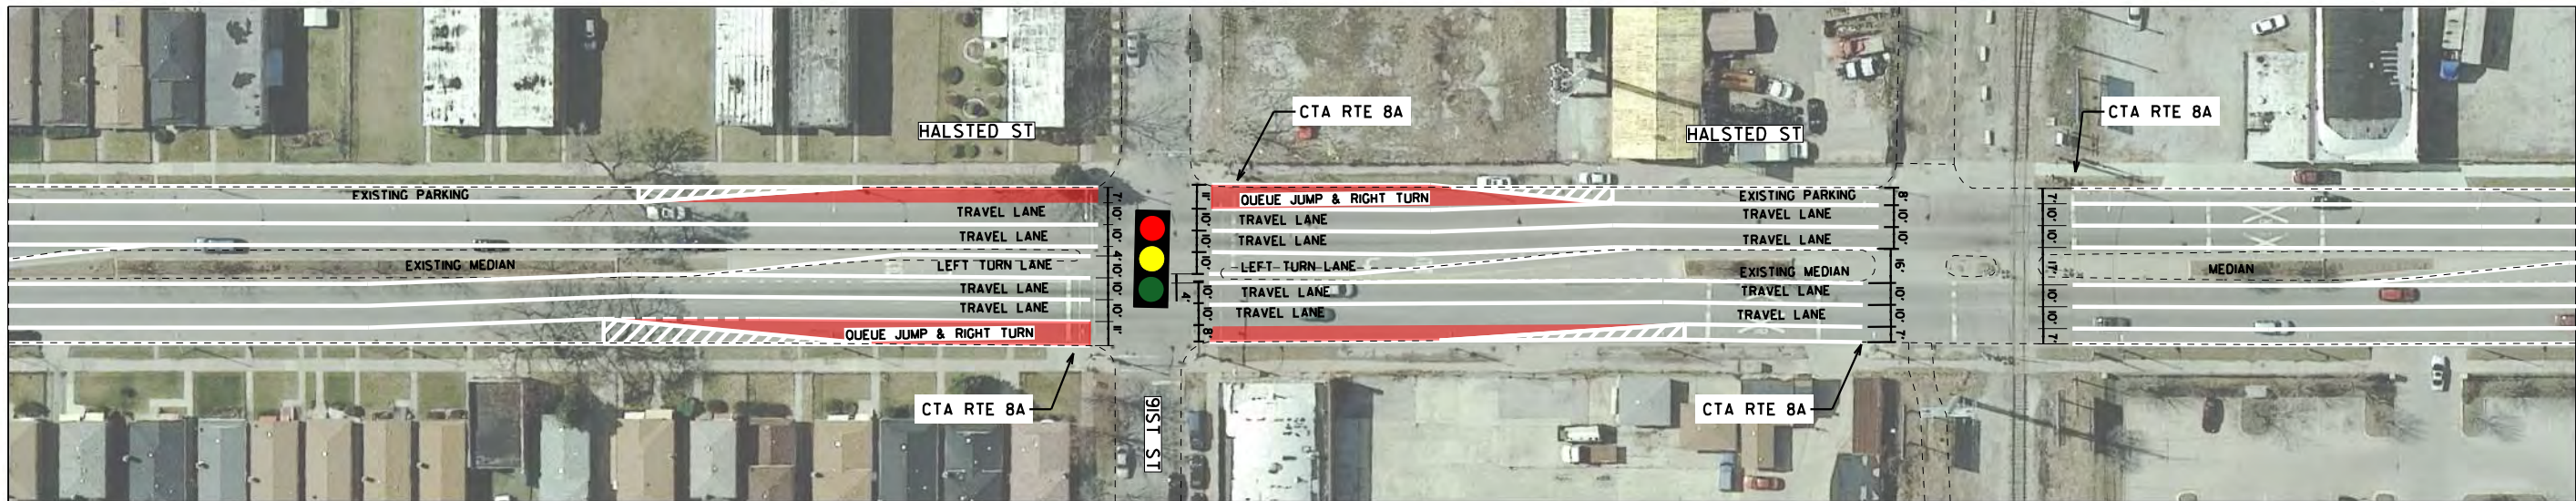


LEGEND

- PROPOSED BUS LANE
- PROPOSED STATION PLATFORM
- PROPOSED PLATFORM RAMP
- PROPOSED SIDEWALK
- EXISTING BIKE LANE

DRAFT FOR REVIEW

		DESIGNED - CEJ	PACE SUBURBAN BUS AND CHICAGO TRANSIT AUTHORITY	HALSTED BUS CORRIDOR - ALTERNATE 1 93RD TO 91ST & HALSTED STREET		F.A. RTE.	SECTION	COUNTY	TOTAL SHEETS	SHEET NO.
		DRAWN - CEJ						COOK	91	21
		CHECKED - HMK		SCALE: 1" = 80'		CONTRACT NO.				
		DATE - 04/03/2019				ILLINOIS FED. AID PROJECT				

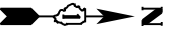


MATCH PREVIOUS SHEET

MATCH THIS SHEET



MATCH THIS SHEET

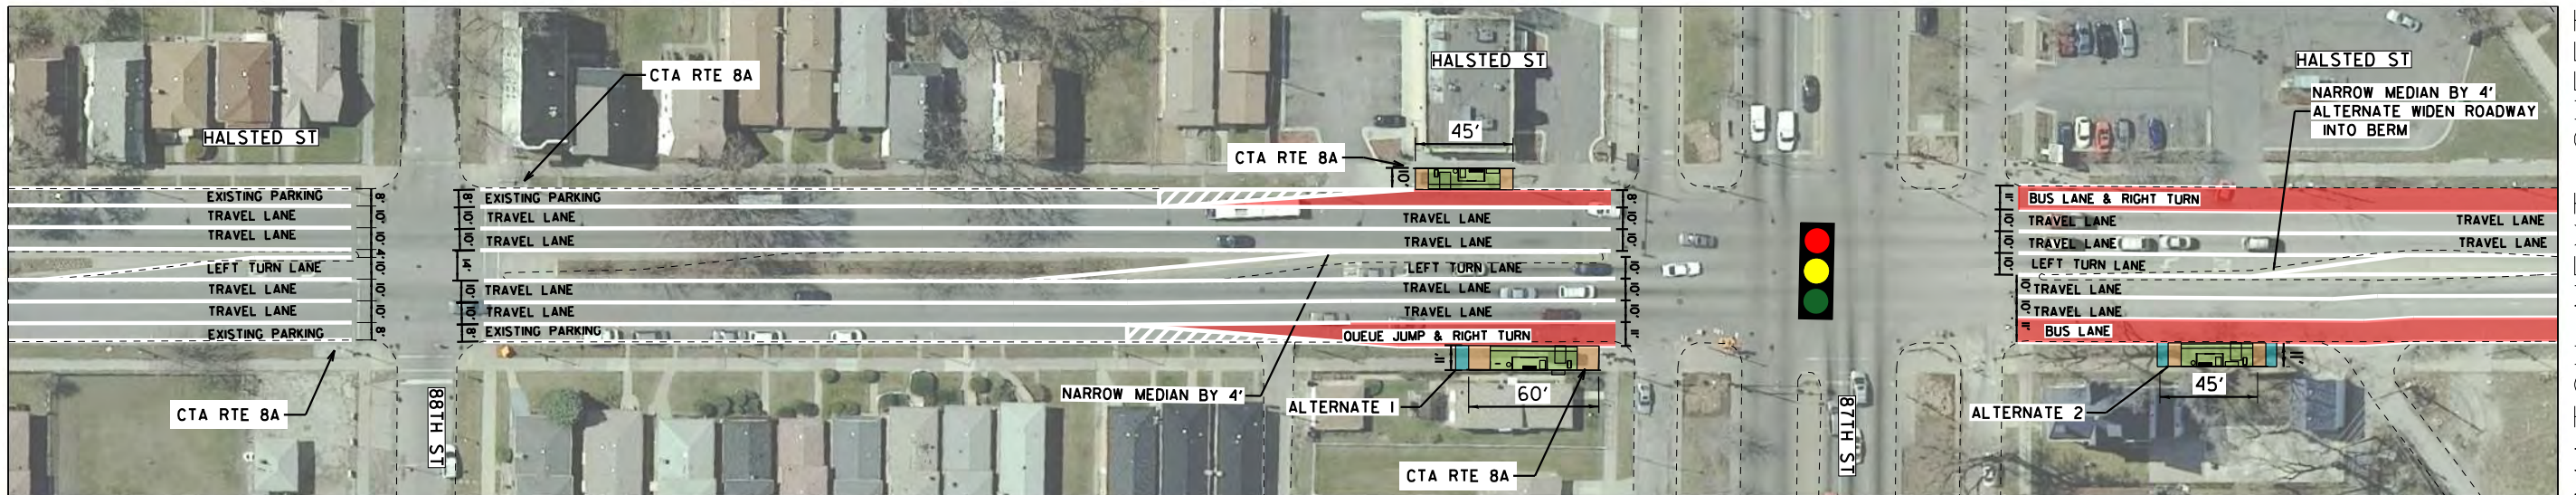


MATCH NEXT SHEET

LEGEND

- PROPOSED BUS LANE
- PROPOSED STATION PLATFORM
- PROPOSED PLATFORM RAMP
- PROPOSED SIDEWALK
- EXISTING BIKE LANE

DRAFT FOR REVIEW

		DESIGNED - CEJ	PACE SUBURBAN BUS AND CHICAGO TRANSIT AUTHORITY	HALSTED BUS CORRIDOR - ALTERNATE 1 90TH TO 87TH & HALSTED STREET	SCALE: 1" = 80'	F.A. RTE.	SECTION	COUNTY	TOTAL SHEETS	SHEET NO.
		DRAWN - CEJ						COOK	91	22
		CHECKED - HMK				CONTRACT NO.				
		DATE - 04/03/2019				ILLINOIS FED. AID PROJECT				

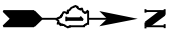


MATCH PREVIOUS SHEET

MATCH THIS SHEET



MATCH THIS SHEET

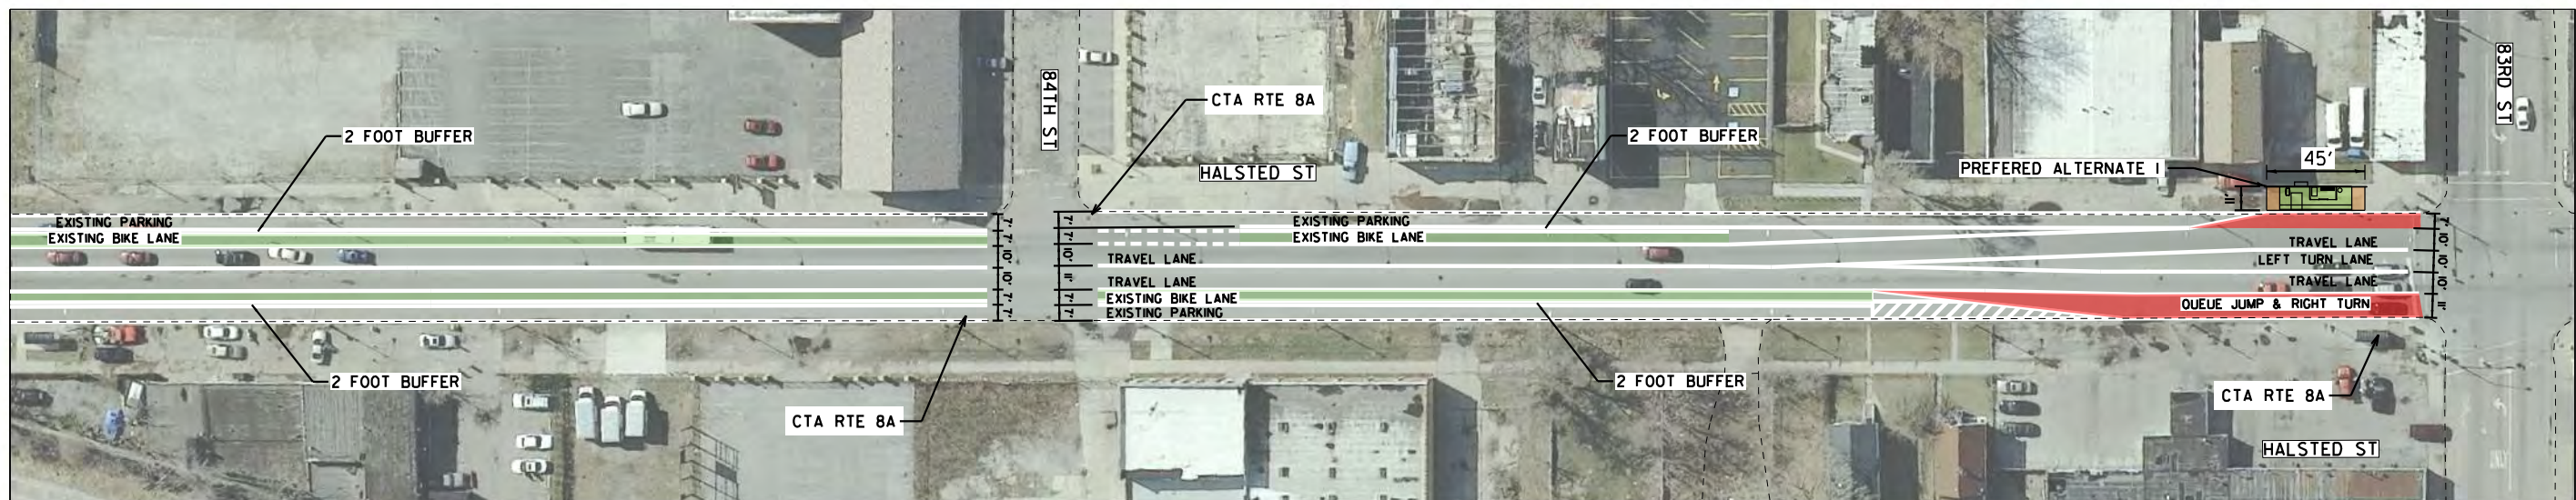


MATCH NEXT SHEET

LEGEND

- PROPOSED BUS LANE
- PROPOSED STATION PLATFORM
- PROPOSED PLATFORM RAMP
- PROPOSED SIDEWALK
- EXISTING BIKE LANE



DRAFT FOR REVIEW

		DESIGNED - CEJ		PACE SUBURBAN BUS AND CHICAGO TRANSIT AUTHORITY	HALSTED BUS CORRIDOR - ALTERNATE 1 VINCENNES TO 83RD & HALSTED STREET	SCALE: 1" = 80'				F.A. RTE.	SECTION	COUNTY	TOTAL SHEETS	SHEET NO.
		DRAWN - CEJ												
		CHECKED - HMK												
		DATE - 04/03/2019												
											COOK		91	23
											CONTRACT NO.			
											ILLINOIS FED. AID PROJECT			

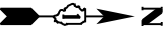

MATCH PREVIOUS SHEET


MATCH THIS SHEET

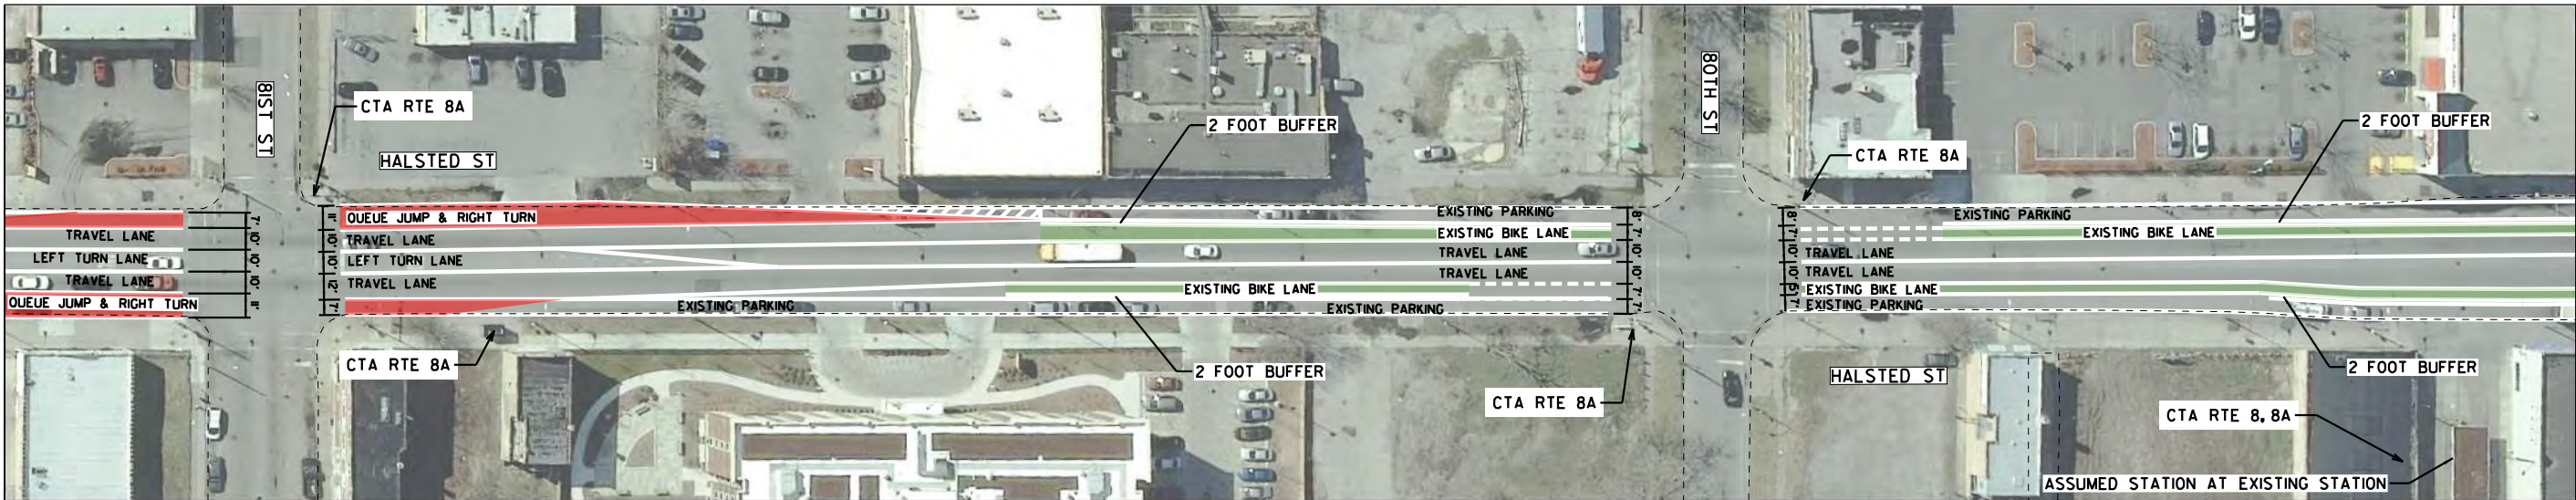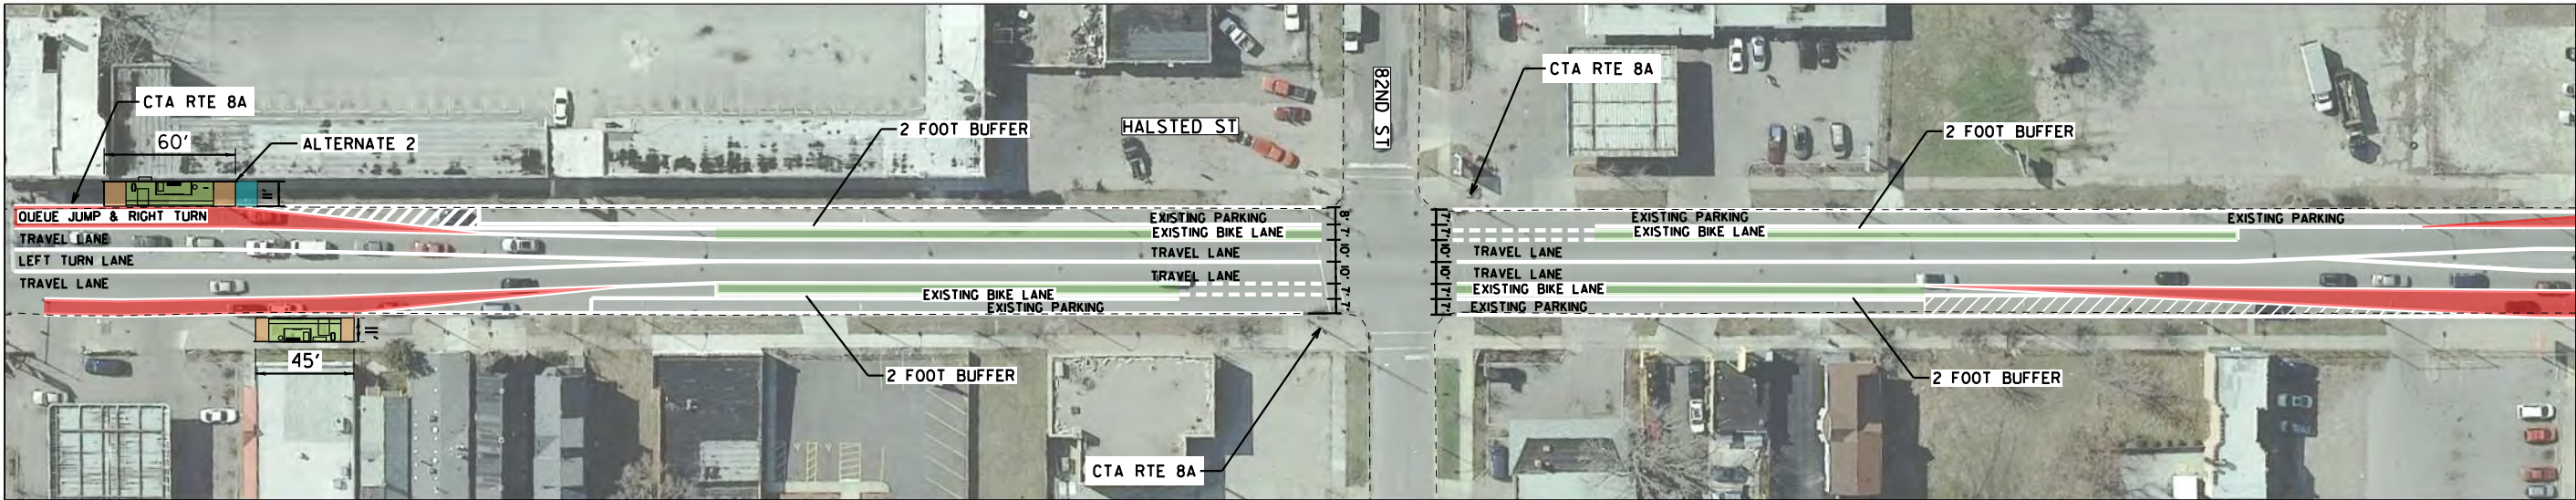

LEGEND			
	PROPOSED BUS LANE		PROPOSED STATION PLATFORM
	PROPOSED SIDEWALK		EXISTING BIKE LANE
			PROPOSED PLATFORM RAMP

DRAFT FOR REVIEW

		DESIGNED - CEJ	PACE SUBURBAN BUS AND CHICAGO TRANSIT AUTHORITY	HALSTED BUS CORRIDOR - ALTERNATE 1 82ND TO 80TH & HALSTED STREET	SCALE: 1" = 80'	F.A. RTE.	SECTION	COUNTY	TOTAL SHEETS	SHEET NO.
		DRAWN - CEJ						COOK	91	24
		CHECKED - HMK				CONTRACT NO.				
		DATE - 04/03/2019				ILLINOIS FED. AID PROJECT				

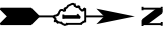

MATCH PREVIOUS SHEET



MATCH SHEET 29

LEGEND


- PROPOSED BUS LANE
- PROPOSED STATION PLATFORM
- PROPOSED PLATFORM RAMP
- PROPOSED SIDEWALK
- EXISTING BIKE LANE

DRAFT FOR REVIEW

		DESIGNED - CEJ	PACE SUBURBAN BUS AND CHICAGO TRANSIT AUTHORITY	HALSTED BUS CORRIDOR - ALTERNATE 1 79TH & HALSTED STREET	SCALE: 1" = 80'	F.A. RTE.	SECTION	COUNTY	TOTAL SHEETS	SHEET NO.
		DRAWN - CEJ						COOK	91	25
		CHECKED - HMK				CONTRACT NO.				
		DATE - 04/03/2019				ILLINOIS FED. AID PROJECT				




MATCH SHEET 20

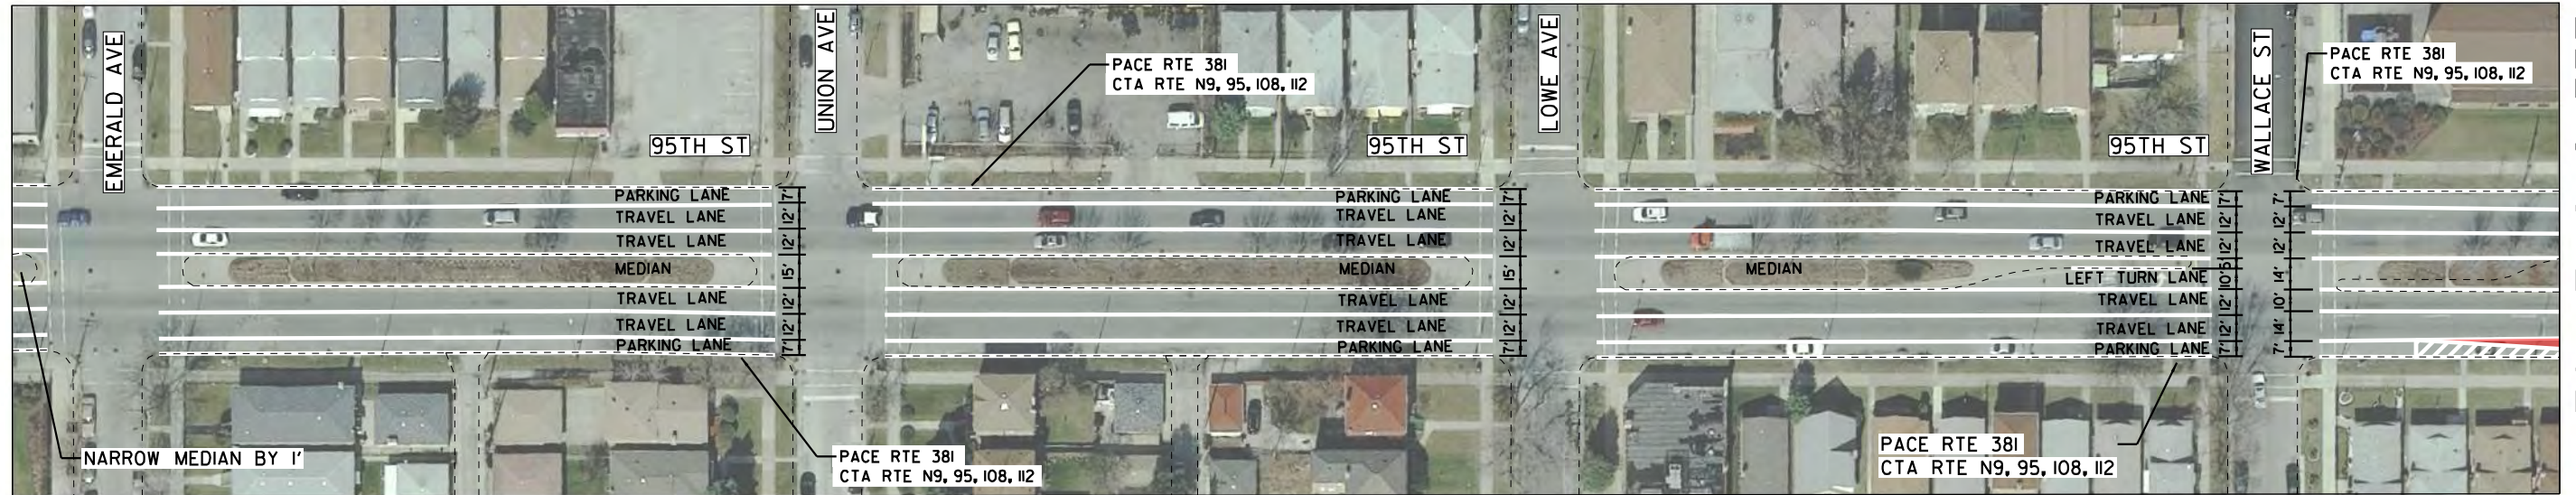

MATCH THIS SHEET

MATCH THIS SHEET

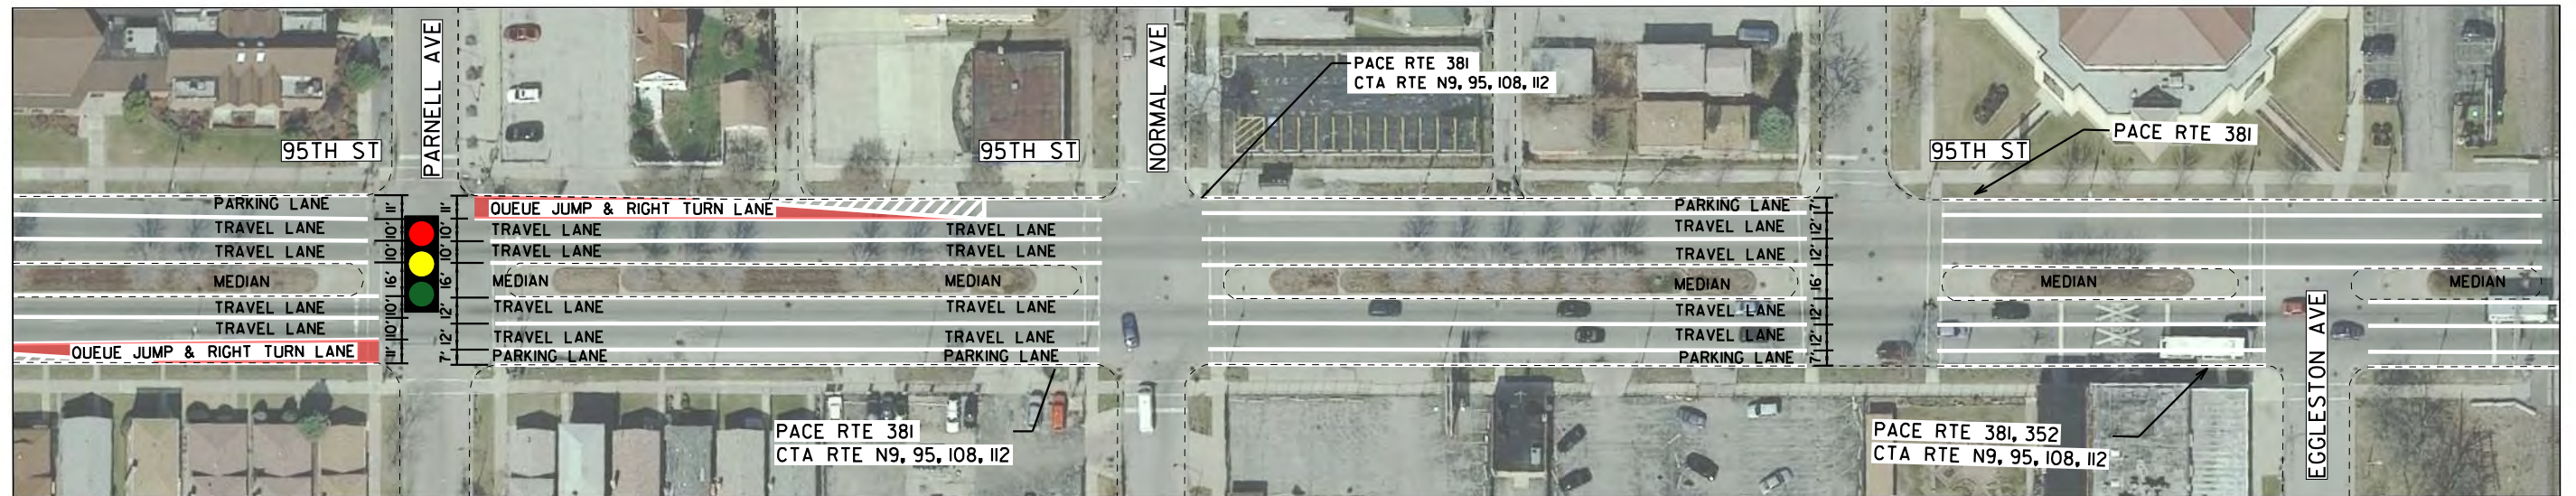

MATCH NEXT SHEET

LEGEND

- PROPOSED BUS LANE
- PROPOSED STATION PLATFORM
- PROPOSED PLATFORM RAMP
- PROPOSED SIDEWALK
- EXISTING BIKE LANE

DRAFT FOR REVIEW

		DESIGNED - CEJ	PACE SUBURBAN BUS AND CHICAGO TRANSIT AUTHORITY	HALSTED BUS CORRIDOR - ALTERNATE 1 95TH STREET - EMERALD TO EGGLESTON	SCALE: 1" = 80'	F.A. RTE.	SECTION	COUNTY	TOTAL SHEETS	SHEET NO.
		DRAWN - CEJ						COOK	91	26
		CHECKED - HMK				CONTRACT NO.				
		DATE - 04/03/2019				ILLINOIS FED. AID PROJECT				




SOUTH HALSTED

Bus Corridor Enhancement Project



MATCH PREVIOUS SHEET

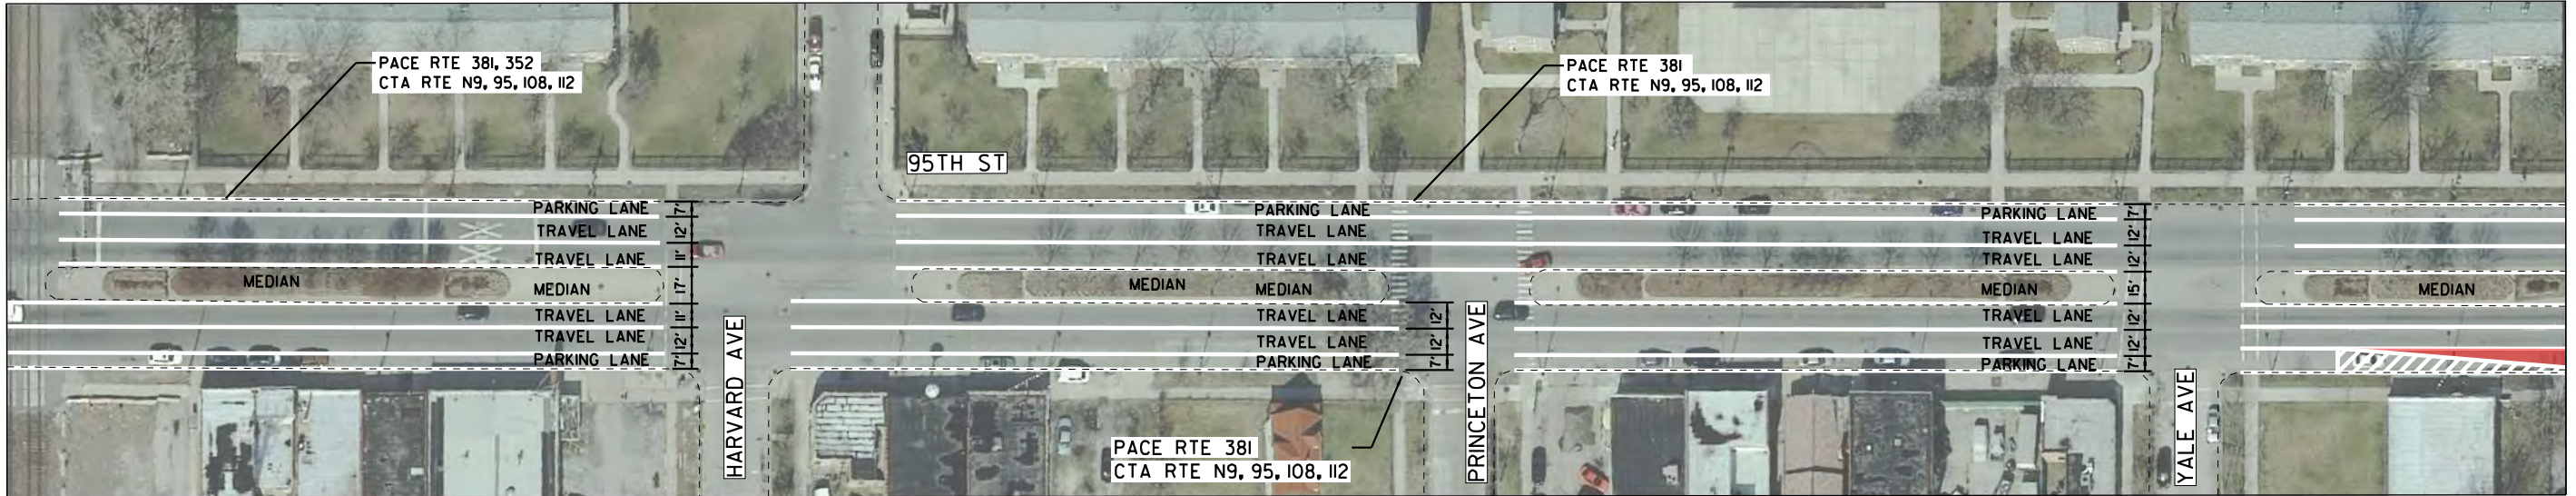

MATCH THIS SHEET

MATCH THIS SHEET



MATCH NEXT SHEET

LEGEND

- PROPOSED BUS LANE
- PROPOSED STATION PLATFORM
- PROPOSED PLATFORM RAMP
- PROPOSED SIDEWALK
- EXISTING BIKE LANE

DRAFT FOR REVIEW

		DESIGNED - CEJ		PACE SUBURBAN BUS AND CHICAGO TRANSIT AUTHORITY	HALSTED BUS CORRIDOR - ALTERNATE 1 95TH STREET - HARVARD TO LAFAYETTE			F.A. RTE.	SECTION	COUNTY	TOTAL SHEETS	SHEET NO.
		DRAWN - CEJ								COOK	91	27
		CHECKED - HMK			CONTRACT NO.							
		DATE - 04/03/2019			SCALE: 1" = 80'			ILLINOIS FED. AID PROJECT				



MATCH PREVIOUS SHEET



LEGEND

PROPOSED BUS LANE

PROPOSED STATION PLATFORM

PROPOSED PLATFORM RAMP

PROPOSED SIDEWALK

EXISTING BIKE LANE

DRAFT FOR REVIEW

		DESIGNED - CEJ		PACE SUBURBAN BUS AND CHICAGO TRANSIT AUTHORITY	HALSTED BUS CORRIDOR - ALTERNATE 1 95TH STREET AT I-94		F.A. RTE.	SECTION	COUNTY	TOTAL SHEETS	SHEET NO.
		DRAWN - CEJ							COOK	91	28
		CHECKED - HMK					CONTRACT NO.				
		DATE - 04/03/2019			SCALE: 1" = 80'		ILLINOIS FED. AID PROJECT				




SOUTH HALSTED

Bus Corridor Enhancement Project



MATCH SHEET 25

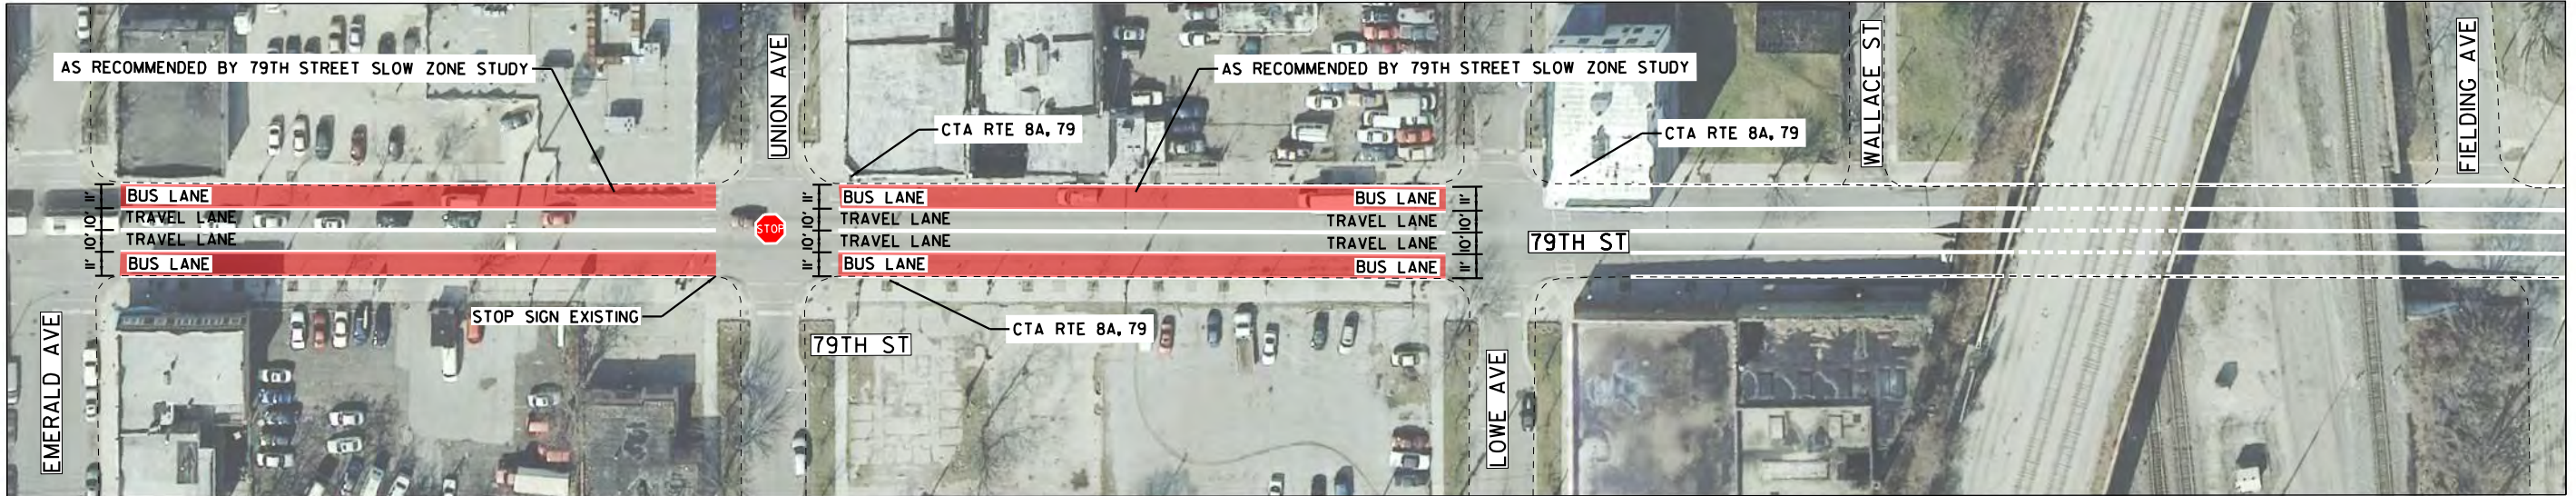

MATCH THIS SHEET

MATCH THIS SHEET



MATCH NEXT SHEET

LEGEND


- PROPOSED BUS LANE
- PROPOSED STATION PLATFORM
- PROPOSED PLATFORM RAMP
- PROPOSED SIDEWALK
- EXISTING BIKE LANE

DRAFT FOR REVIEW

		DESIGNED - CEJ		PACE SUBURBAN BUS AND CHICAGO TRANSIT AUTHORITY	HALSTED BUS CORRIDOR - ALTERNATE 1 79TH STREET - EMERALD TO VINCENNES	SCALE: 1" = 80'	F.A. RTE.	SECTION	COUNTY	TOTAL SHEETS	SHEET NO.
		DRAWN - CEJ							COOK	91	29
		CHECKED - HMK					CONTRACT NO.				
		DATE - 04/03/2019					ILLINOIS FED. AID PROJECT				



MATCH PREVIOUS SHEET

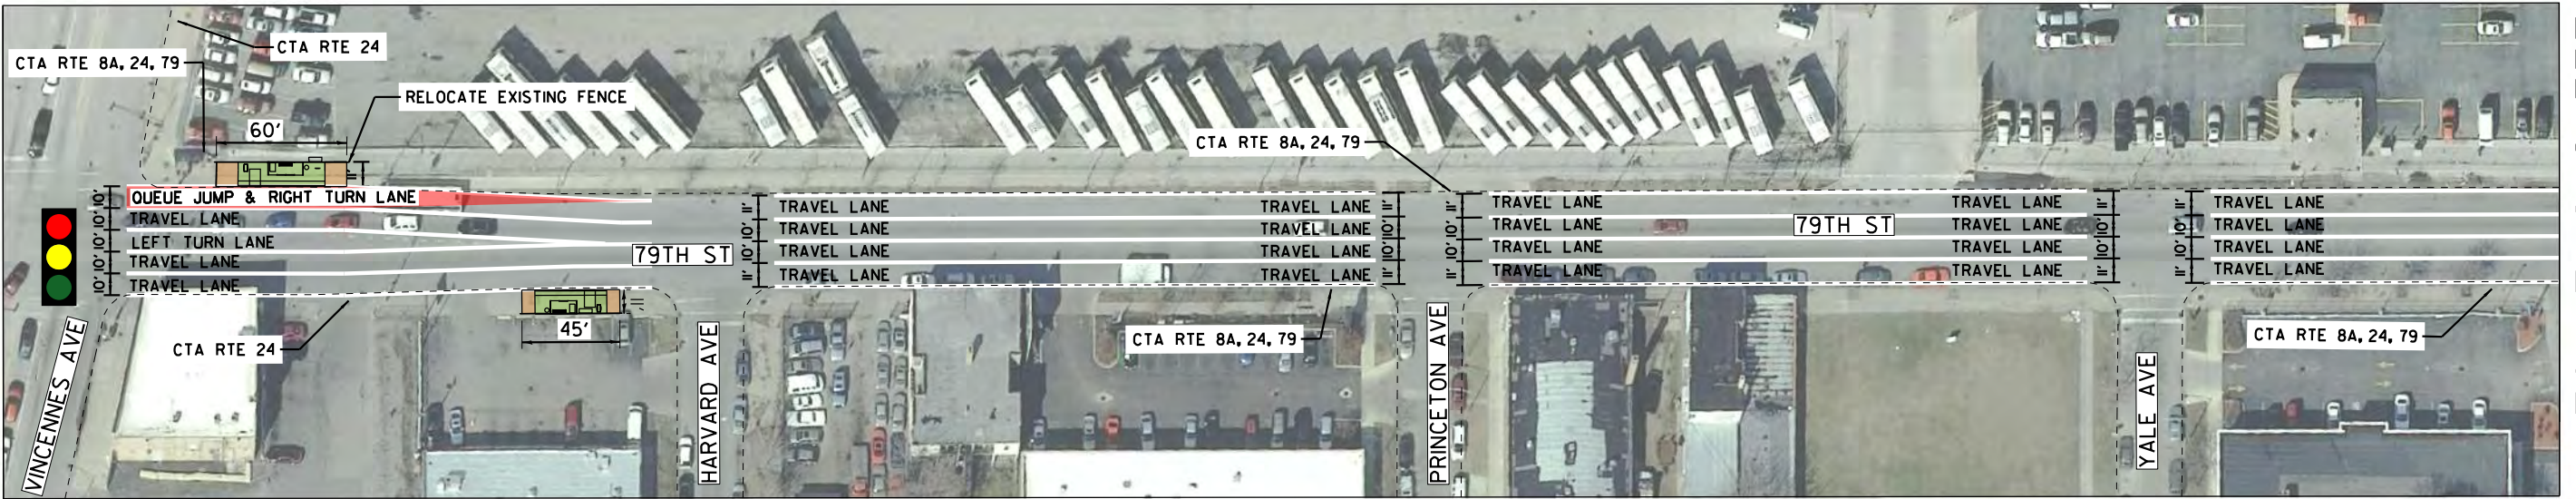

MATCH THIS SHEET

MATCH THIS SHEET




MATCH NEXT SHEET

LEGEND

- PROPOSED BUS LANE
- PROPOSED STATION PLATFORM
- PROPOSED PLATFORM RAMP
- PROPOSED SIDEWALK
- EXISTING BIKE LANE

DRAFT FOR REVIEW

		DESIGNED - CEJ	PACE SUBURBAN BUS AND CHICAGO TRANSIT AUTHORITY	HALSTED BUS CORRIDOR - ALTERNATE 1 79TH STREET - VINCENNES TO LAFAYETTE	SCALE: 1" = 80'	F.A. RTE.	SECTION	COUNTY	TOTAL SHEETS	SHEET NO.
		DRAWN - CEJ						COOK	91	30
		CHECKED - HMK				CONTRACT NO.				
		DATE - 04/03/2019				ILLINOIS FED. AID PROJECT				

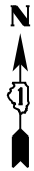

MATCH PREVIOUS SHEET



LEGEND

- PROPOSED BUS LANE
- PROPOSED STATION PLATFORM
- PROPOSED PLATFORM RAMP
- PROPOSED SIDEWALK
- EXISTING BIKE LANE

DRAFT FOR REVIEW

		DESIGNED - CEJ		PACE SUBURBAN BUS AND CHICAGO TRANSIT AUTHORITY	HALSTED BUS CORRIDOR - ALTERNATE 1 79TH STREET - STATE TO WABASH	SCALE: 1" = 80'	F.A. RTE.	SECTION	COUNTY	TOTAL SHEETS	SHEET NO.
		DRAWN - CEJ							COOK	91	31
		CHECKED - HMK					CONTRACT NO.				
		DATE - 04/03/2019					ILLINOIS FED. AID PROJECT				



SOUTH HALSTED

Bus Corridor Enhancement Project




LEGEND


- PROPOSED BUS LANE
- PROPOSED STATION PLATFORM
- PROPOSED PLATFORM RAMP
- PROPOSED SIDEWALK
- EXISTING BIKE LANE

DRAFT FOR REVIEW

		DESIGNED - CEJ	PACE SUBURBAN BUS AND CHICAGO TRANSIT AUTHORITY	HALSTED BUS CORRIDOR - ALTERNATE 2 PACE HARVEY TRANSPORTATION CENTER	SCALE: 1" = 80'	F.A. RTÉ.	SECTION	COUNTY	TOTAL SHEETS	SHEET NO.
		DRAWN - CEJ						COOK	91	32
		CHECKED - HMK				CONTRACT NO.				
		DATE - 04/03/2019				ILLINOIS FED. AID PROJECT				

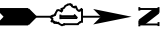

MATCH PREVIOUS SHEET

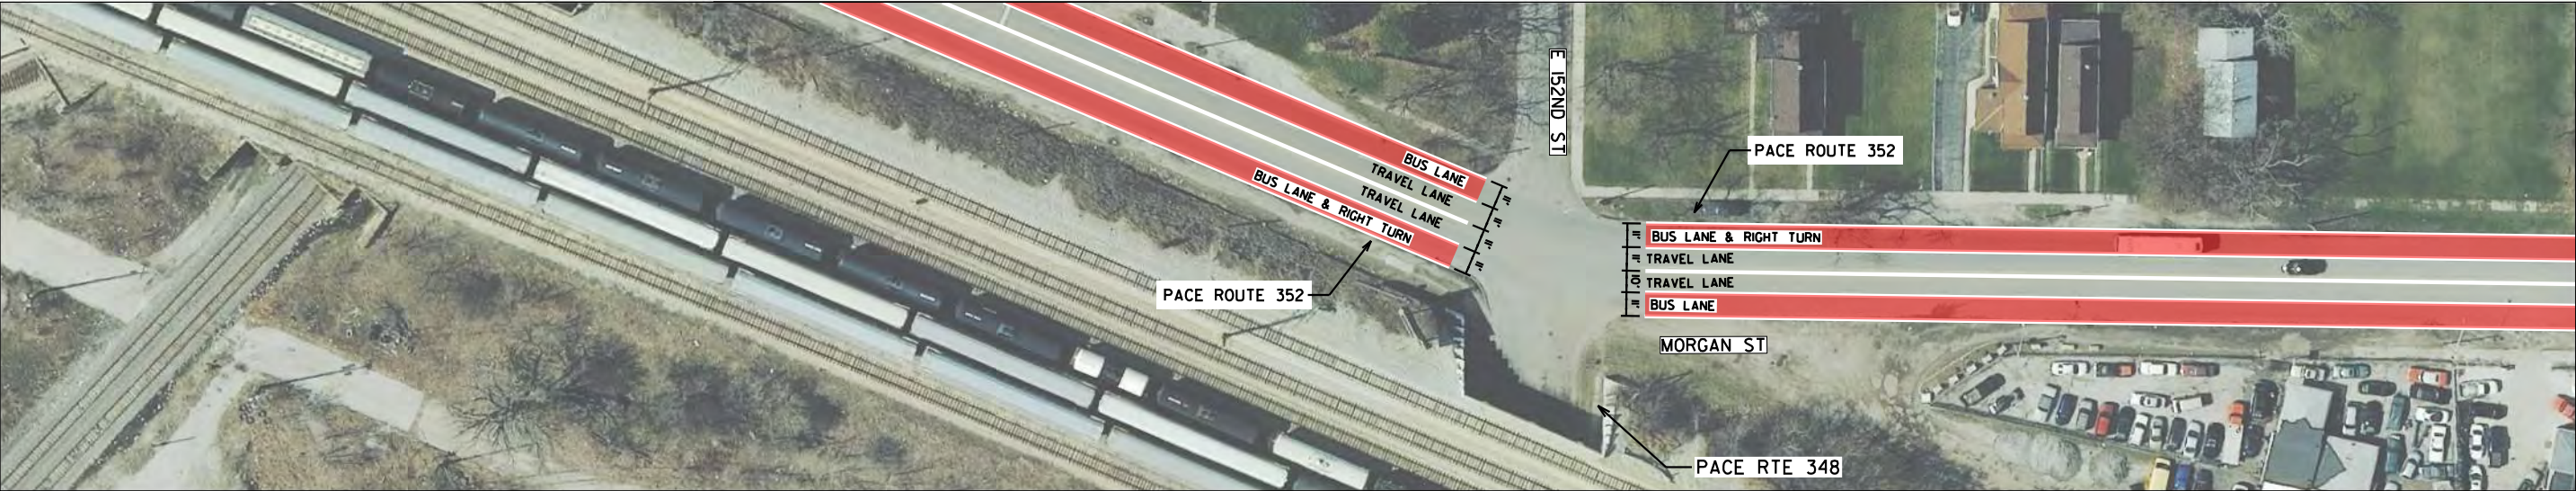

MATCH THIS SHEET

MATCH THIS SHEET




MATCH NEXT SHEET

LEGEND

- PROPOSED BUS LANE
- PROPOSED STATION PLATFORM
- PROPOSED PLATFORM RAMP
- PROPOSED SIDEWALK
- EXISTING BIKE LANE


DRAFT FOR REVIEW

		DESIGNED - CEJ		PACE SUBURBAN BUS AND CHICAGO TRANSIT AUTHORITY	HALSTED BUS CORRIDOR - ALTERNATE 2 152ND TO 150TH & HALSTED STREET	SCALE: 1" = 80'	F.A. RTE.	SECTION	COUNTY	TOTAL SHEETS	SHEET NO.
		DRAWN - CEJ							COOK	91	33
		CHECKED - HMK					CONTRACT NO.				
		DATE - 04/03/2019					ILLINOIS FED. AID PROJECT				

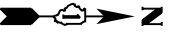

MATCH PREVIOUS SHEET

MATCH THIS SHEET

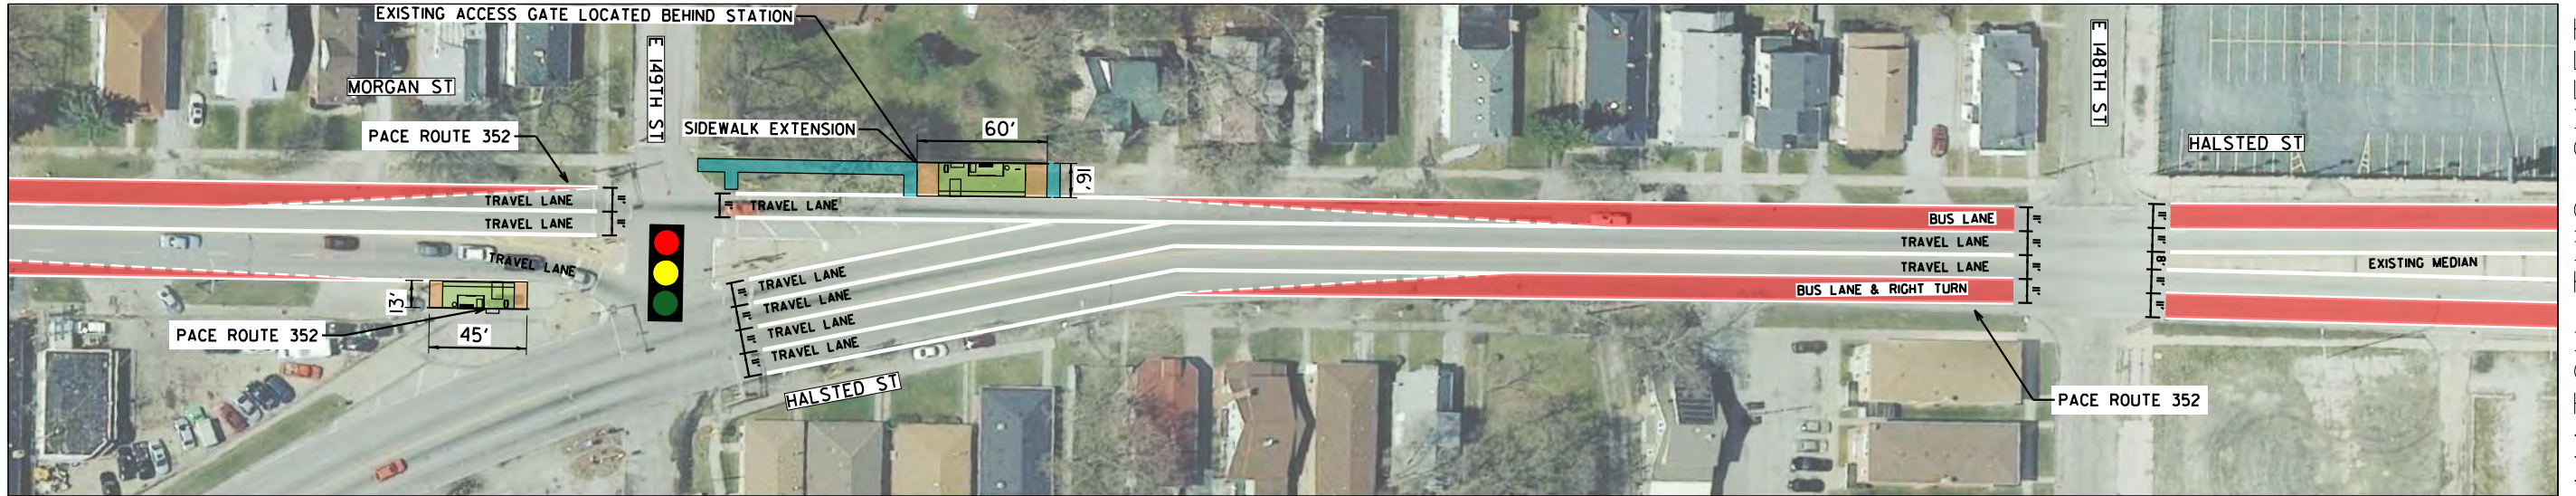

MATCH THIS SHEET




MATCH NEXT SHEET

LEGEND

- PROPOSED BUS LANE
- PROPOSED STATION PLATFORM
- PROPOSED PLATFORM RAMP
- PROPOSED SIDEWALK
- EXISTING BIKE LANE


DRAFT FOR REVIEW

		DESIGNED - CEJ		PACE SUBURBAN BUS AND CHICAGO TRANSIT AUTHORITY	HALSTED BUS CORRIDOR - ALTERNATE 2 149TH TO 146TH & HALSTED STREET	SCALE: 1" = 80'	F.A. RTÉ.	SECTION	COUNTY	TOTAL SHEETS	SHEET NO.
		DRAWN - CEJ							COOK	91	34
		CHECKED - HMK					CONTRACT NO.				
		DATE - 04/03/2019					ILLINOIS FED. AID PROJECT				

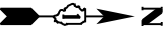

MATCH PREVIOUS SHEET

MATCH THIS SHEET

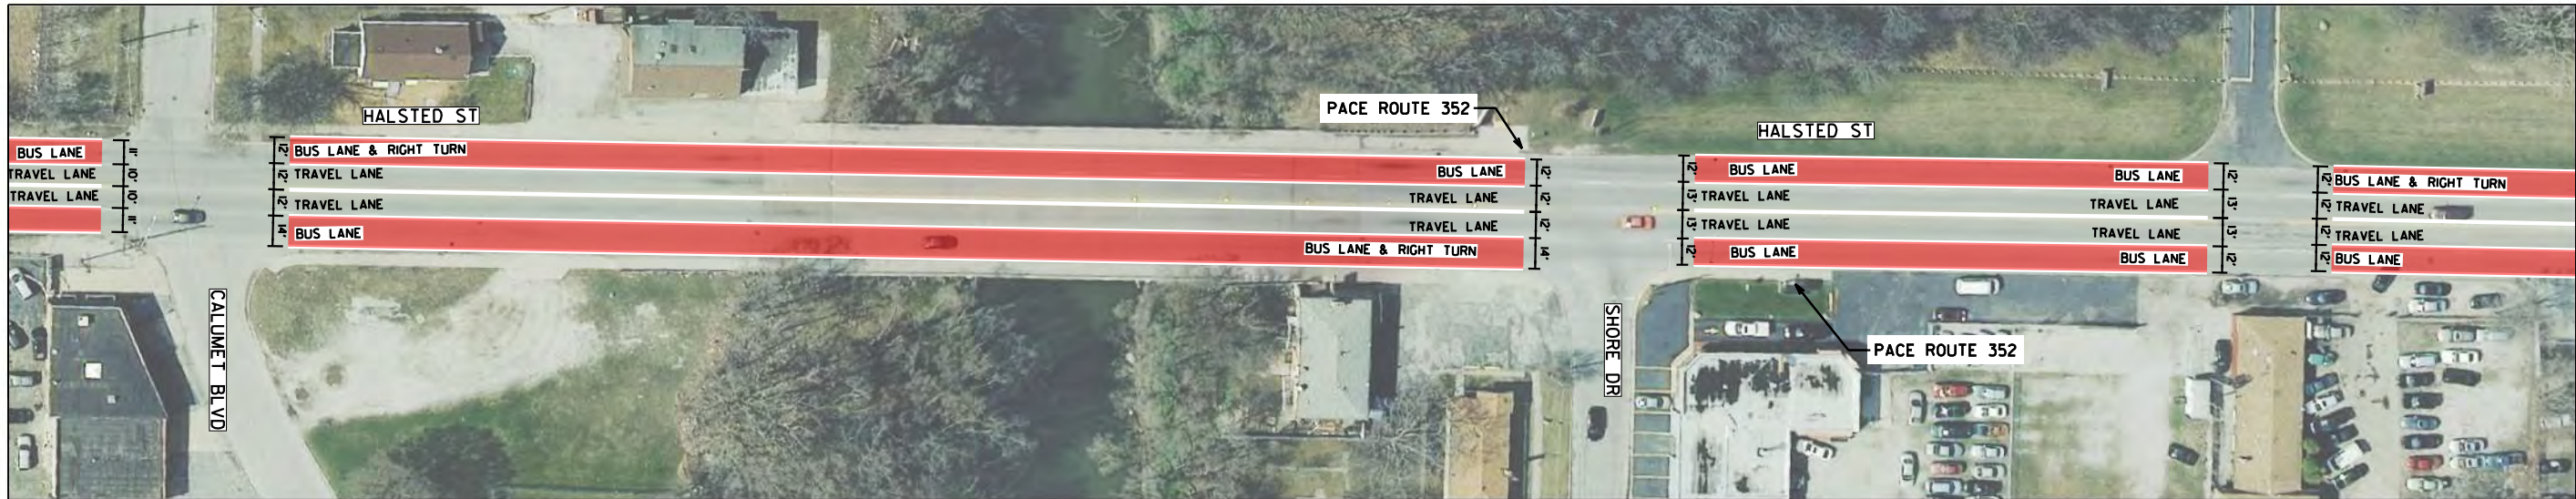


LEGEND

- PROPOSED BUS LANE
- PROPOSED STATION PLATFORM
- PROPOSED PLATFORM RAMP
- PROPOSED SIDEWALK
- EXISTING BIKE LANE

DRAFT FOR REVIEW

		DESIGNED - CEJ	PACE SUBURBAN BUS AND CHICAGO TRANSIT AUTHORITY	HALSTED BUS CORRIDOR - ALTERNATE 2 145TH TO SHORE DR & HALSTED STREET	SCALE: 1" = 80'	F.A. RTE.	SECTION	COUNTY	TOTAL SHEETS	SHEET NO.
		DRAWN - CEJ						COOK	91	35
		CHECKED - HMK				CONTRACT NO.				
		DATE - 04/03/2019				ILLINOIS FED. AID PROJECT				

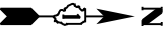

MATCH PREVIOUS SHEET

MATCH THIS SHEET



MATCH THIS SHEET

MATCH NEXT SHEET



LEGEND

- PROPOSED BUS LANE
- PROPOSED STATION PLATFORM
- PROPOSED PLATFORM RAMP
- PROPOSED SIDEWALK
- EXISTING BIKE LANE


DRAFT FOR REVIEW

		DESIGNED - CEJ	PACE SUBURBAN BUS AND CHICAGO TRANSIT AUTHORITY	HALSTED BUS CORRIDOR - ALTERNATE 2 STEWART TO 142ND & HALSTED STREET	SCALE: 1" = 80'	F.A. RTE.	SECTION	COUNTY	TOTAL SHEETS	SHEET NO.
		DRAWN - CEJ						COOK	91	36
		CHECKED - HMK				CONTRACT NO.				
		DATE - 04/03/2019				ILLINOIS FED. AID PROJECT				




SOUTH HALSTED

Bus Corridor Enhancement Project

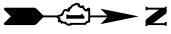

MATCH PREVIOUS SHEET

MATCH THIS SHEET

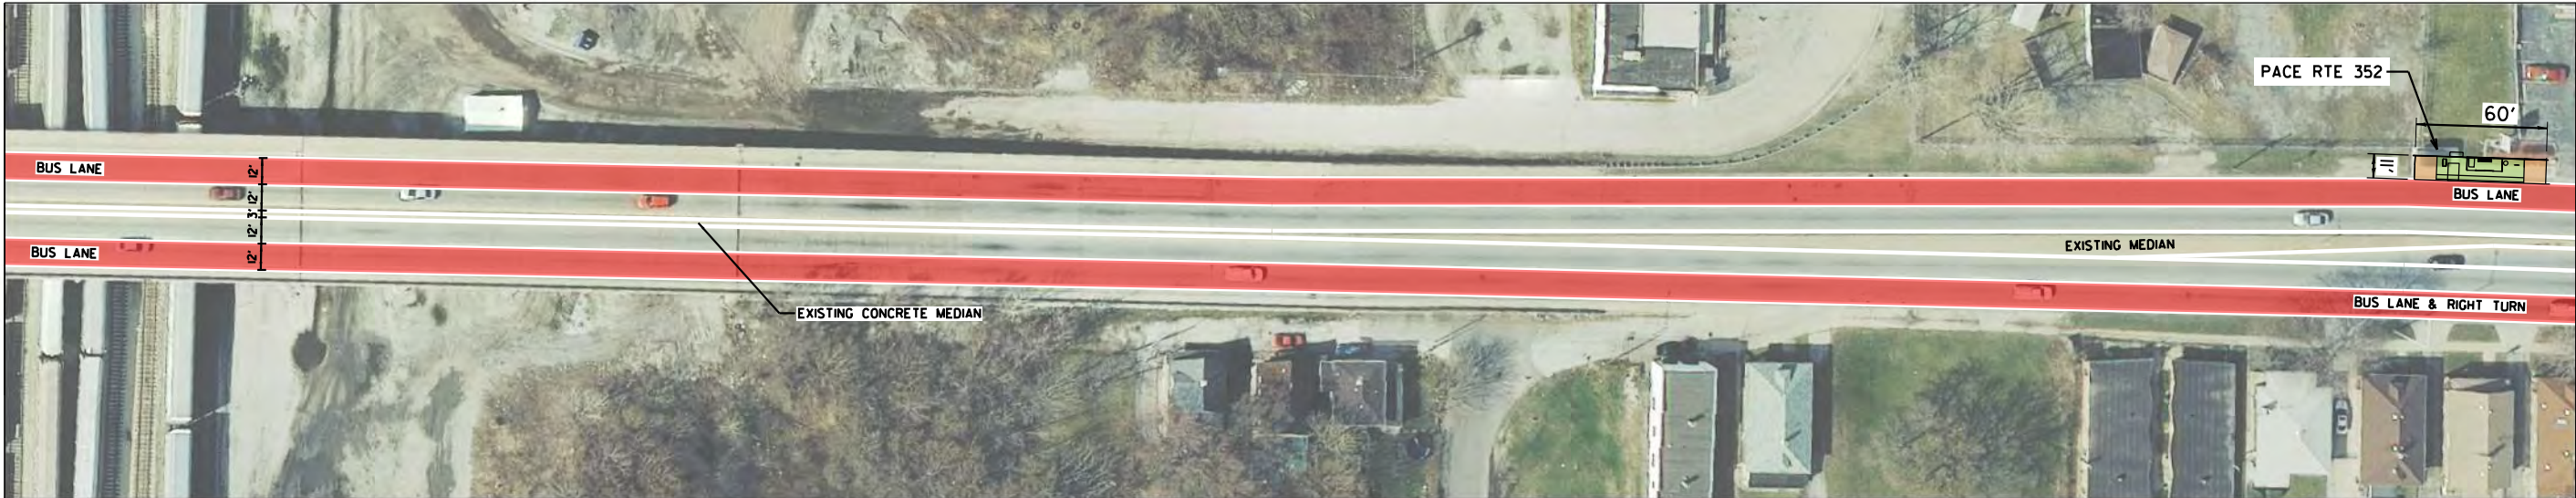


LEGEND

- PROPOSED BUS LANE
- PROPOSED STATION PLATFORM
- PROPOSED PLATFORM RAMP
- PROPOSED SIDEWALK
- EXISTING BIKE LANE


DRAFT FOR REVIEW

		DESIGNED - CEJ	PACE SUBURBAN BUS AND CHICAGO TRANSIT AUTHORITY	HALSTED BUS CORRIDOR - ALTERNATE 2 142ND TO 138TH & HALSTED STREET	SCALE: 1" = 80'			F.A. RTE.	SECTION	COUNTY	TOTAL SHEETS	SHEET NO.
		DRAWN - CEJ								COOK	91	37
		CHECKED - HMK						CONTRACT NO.				
		DATE - 04/03/2019						ILLINOIS FED. AID PROJECT				

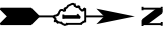


MATCH PREVIOUS SHEET

MATCH THIS SHEET

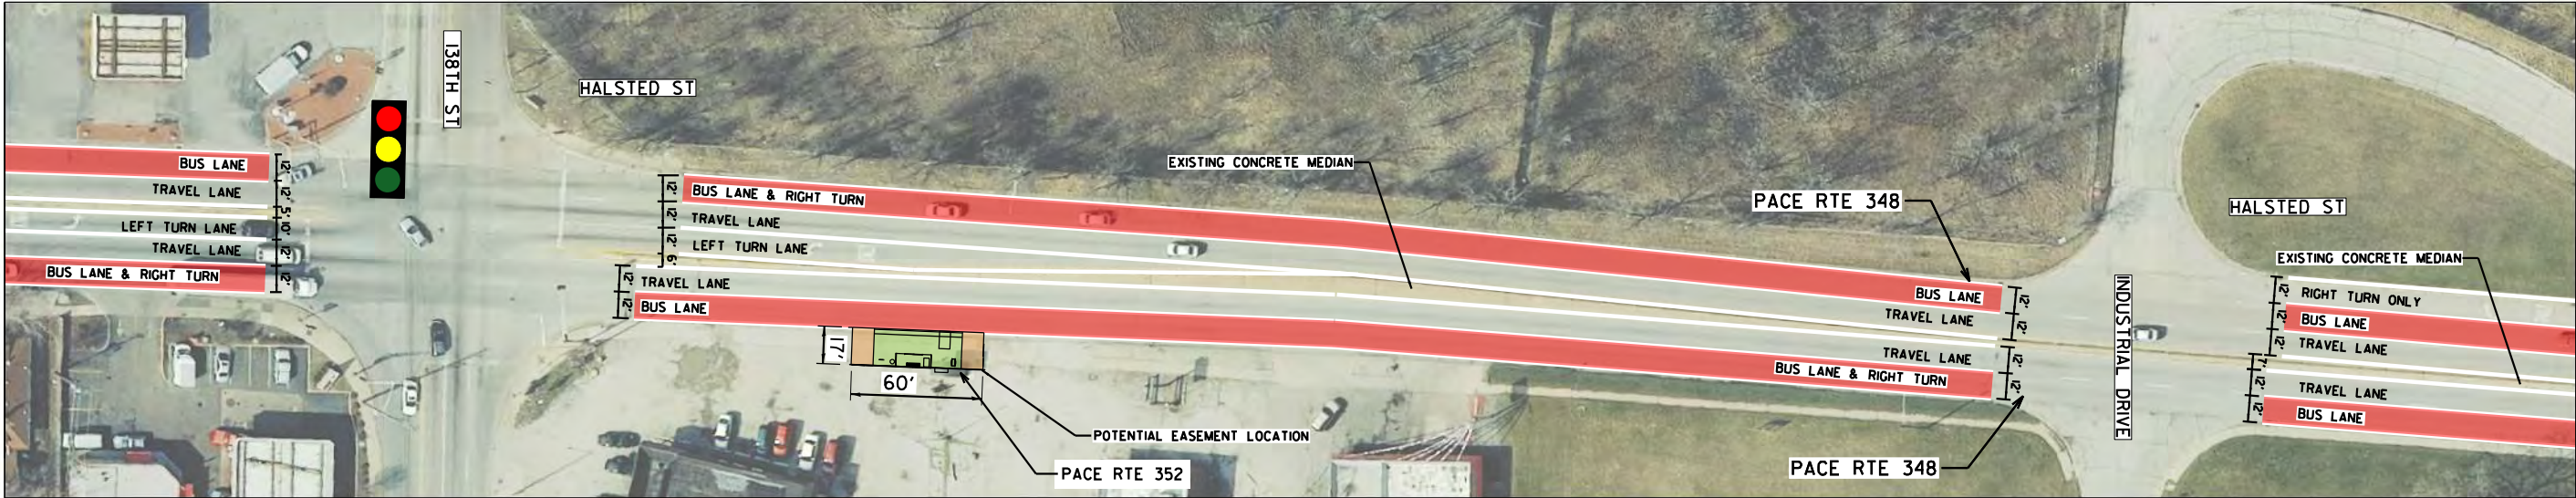

MATCH THIS SHEET

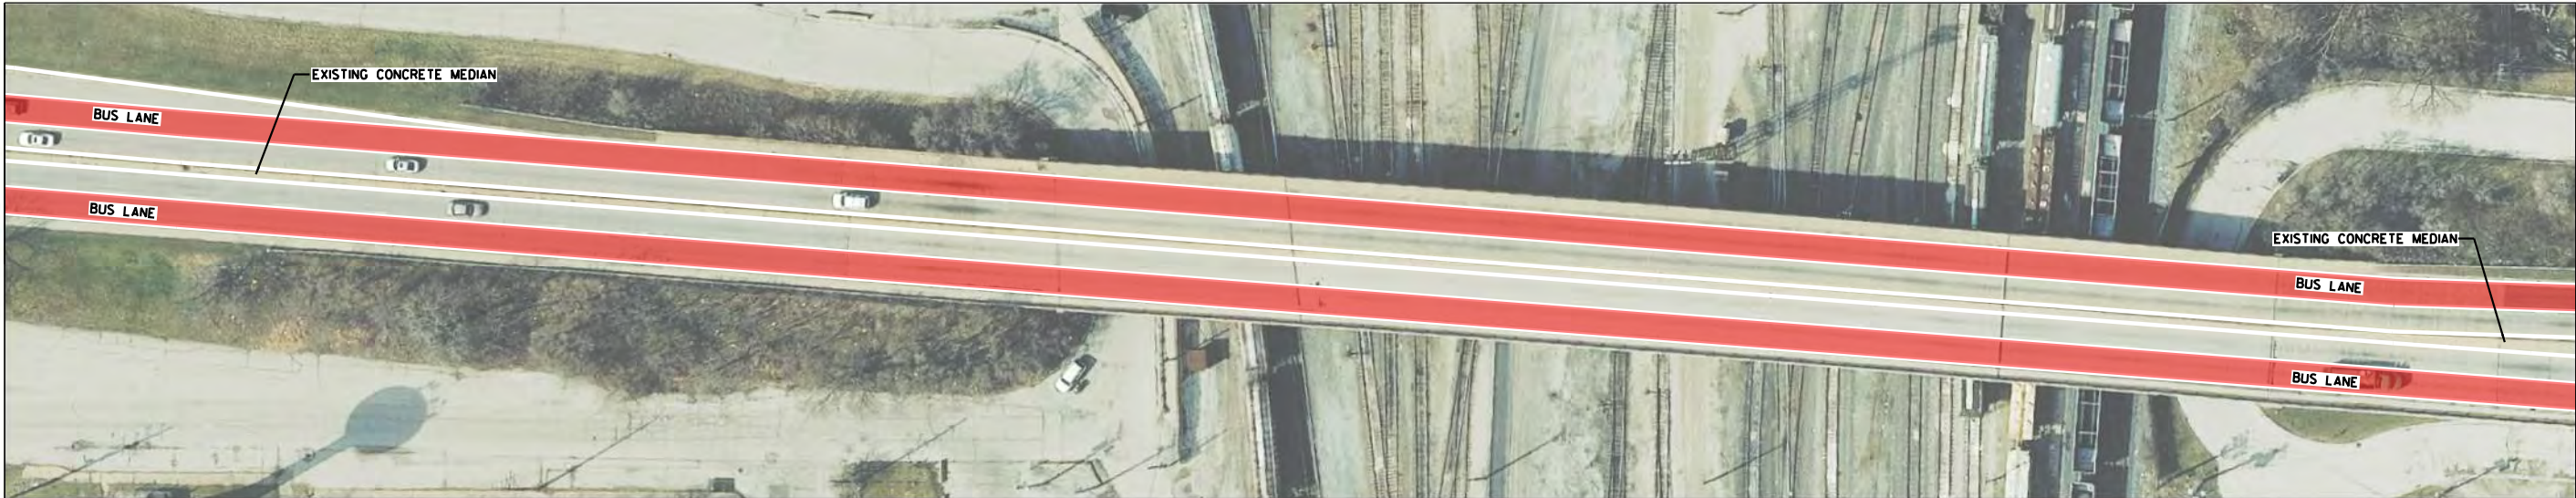

MATCH NEXT SHEET

LEGEND

- PROPOSED BUS LANE
- PROPOSED STATION PLATFORM
- PROPOSED PLATFORM RAMP
- PROPOSED SIDEWALK
- EXISTING BIKE LANE


DRAFT FOR REVIEW

		DESIGNED - CEJ		PACE SUBURBAN BUS AND CHICAGO TRANSIT AUTHORITY		HALSTED BUS CORRIDOR - ALTERNATE 2 138TH TO 134TH & HALSTED STREET		F.A. RTE.	SECTION	COUNTY	TOTAL SHEETS	SHEET NO.
		DRAWN - CEJ								COOK	91	38
		CHECKED - HMK						CONTRACT NO.				
		DATE - 04/03/2019						ILLINOIS FED. AID PROJECT				




SOUTH HALSTED

Bus Corridor Enhancement Project

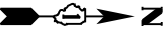

MATCH PREVIOUS SHEET

MATCH THIS SHEET

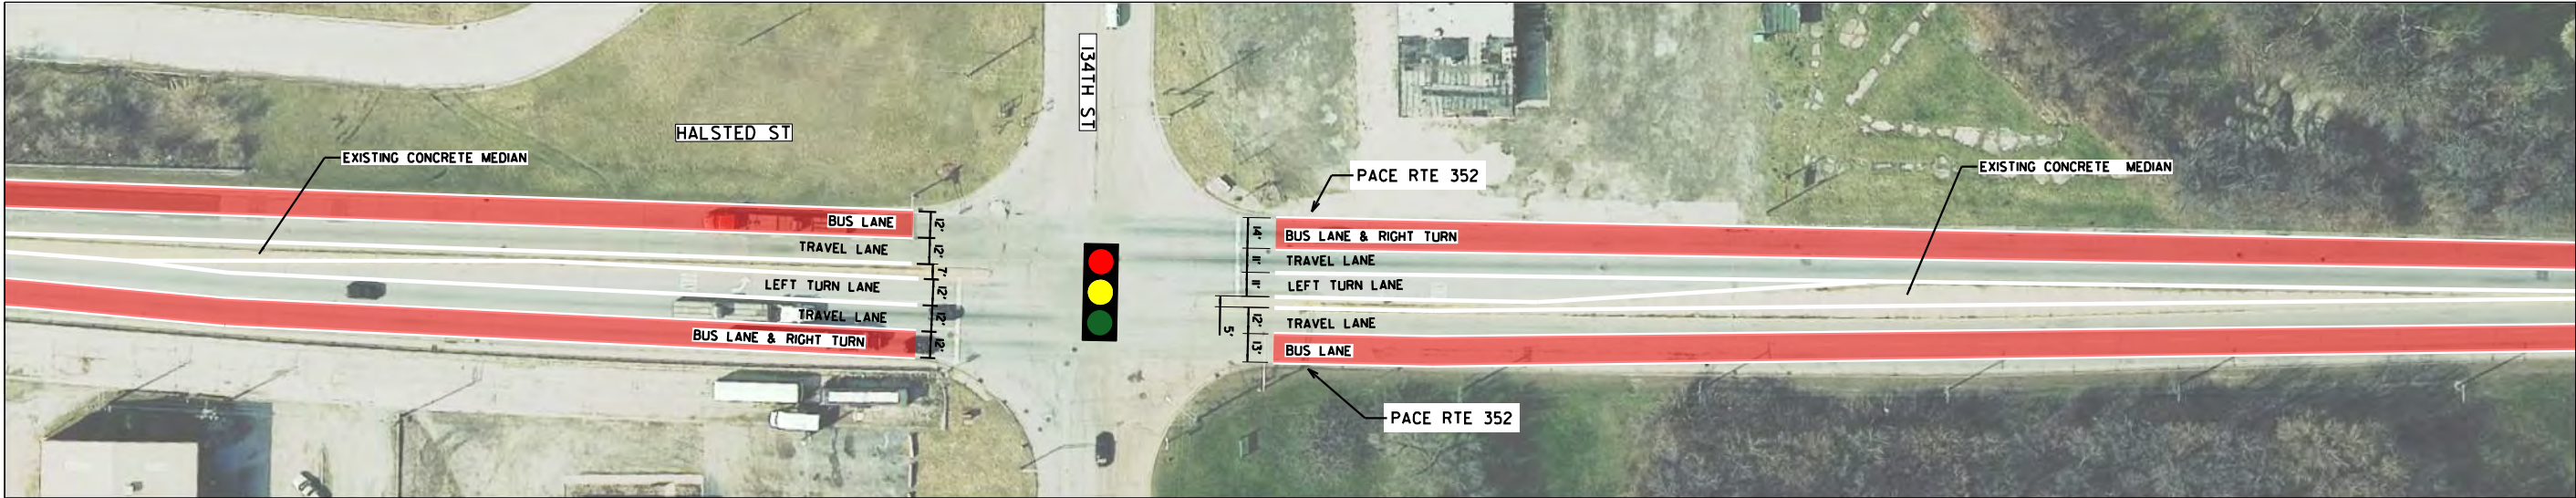

MATCH THIS SHEET






MATCH NEXT SHEET

LEGEND

- PROPOSED BUS LANE
- PROPOSED STATION PLATFORM
- PROPOSED PLATFORM RAMP
- PROPOSED SIDEWALK
- EXISTING BIKE LANE

DRAFT FOR REVIEW

		DESIGNED - CEJ		PACE SUBURBAN BUS AND CHICAGO TRANSIT AUTHORITY	HALSTED BUS CORRIDOR - ALTERNATE 2 134TH TO CAL SAG & HALSTED STREET	SCALE: 1" = 80'	F.A. RTE.	SECTION	COUNTY	TOTAL SHEETS	SHEET NO.
		DRAWN - CEJ							COOK	91	39
		CHECKED - HMK					CONTRACT NO.				
		DATE - 04/03/2019					ILLINOIS FED. AID PROJECT				

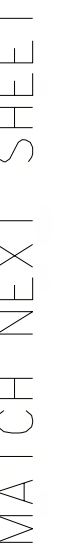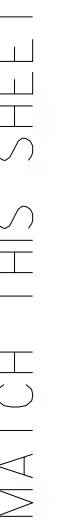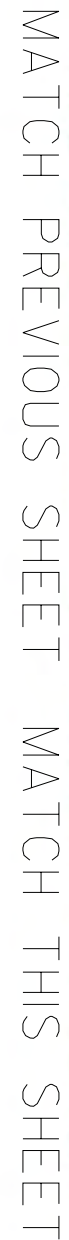


 PROPOSED BUS LANE
  PROPOSED STATION PLATFORM
  PROPOSED PLATFORM RAMP

 PROPOSED SIDEWALK
  EXISTING BIKE LANE


DRAFT FOR REVIEW

	DESIGNED - CEJ	PACE SUBURBAN BUS AND CHICAGO TRANSIT AUTHORITY	HALSTED BUS CORRIDOR - ALTERNATE 2 129TH TO 127TH & HALSTED STREET			F.A. RTE.	SECTION	COUNTY	TOTAL SHEETS	SHEET NO.
	DRAWN - CEJ							COOK	91	40
	CHECKED - HMK		SCALE: 1" = 80'			CONTRACT NO.				
	DATE - 04/03/2019					ILLINOIS	FED. AID	PROJECT		

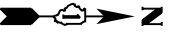


MATCH PREVIOUS SHEET

MATCH THIS SHEET

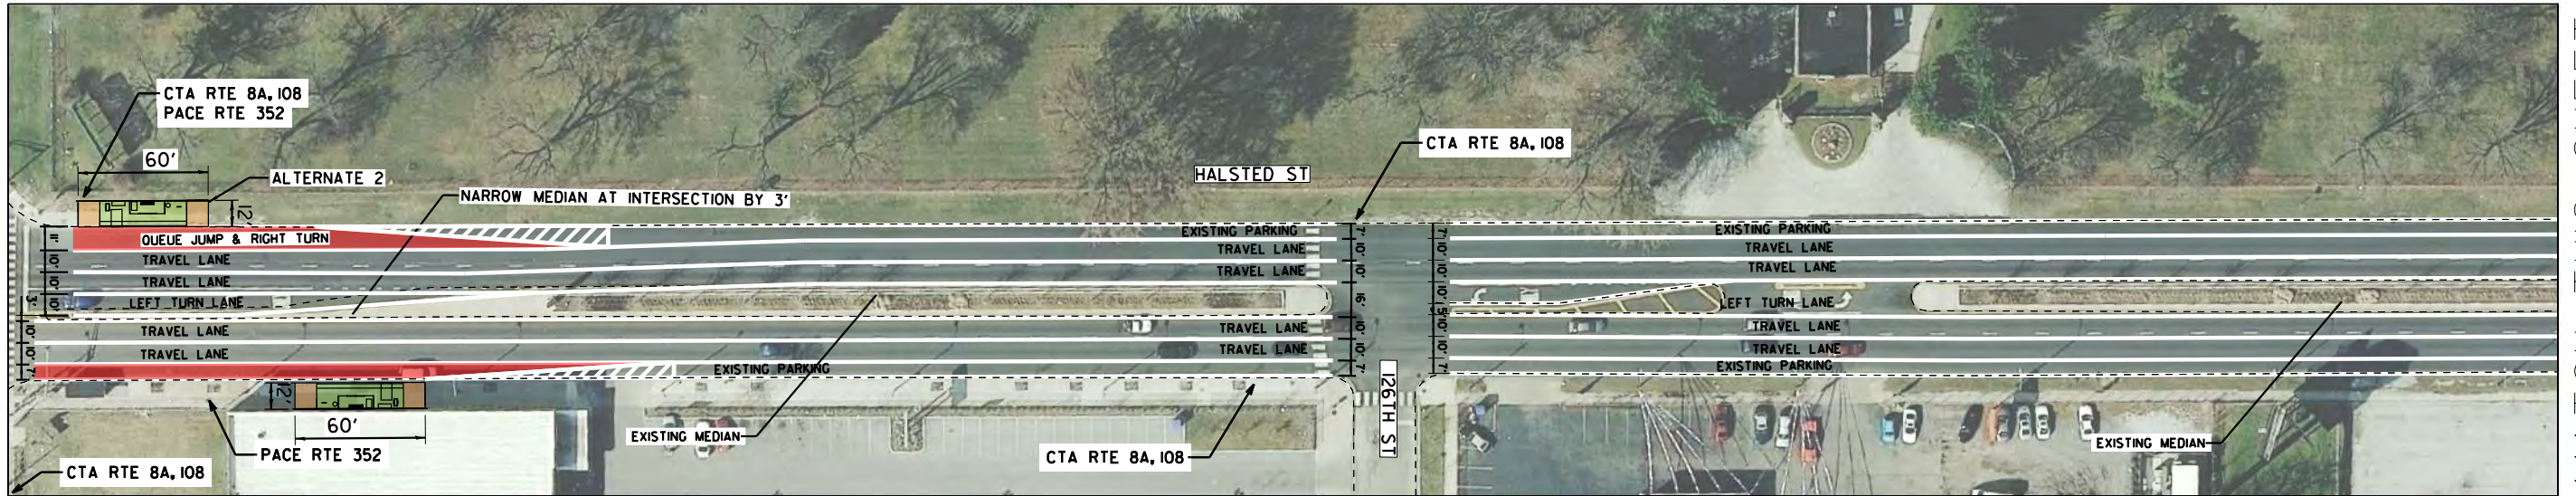

MATCH THIS SHEET

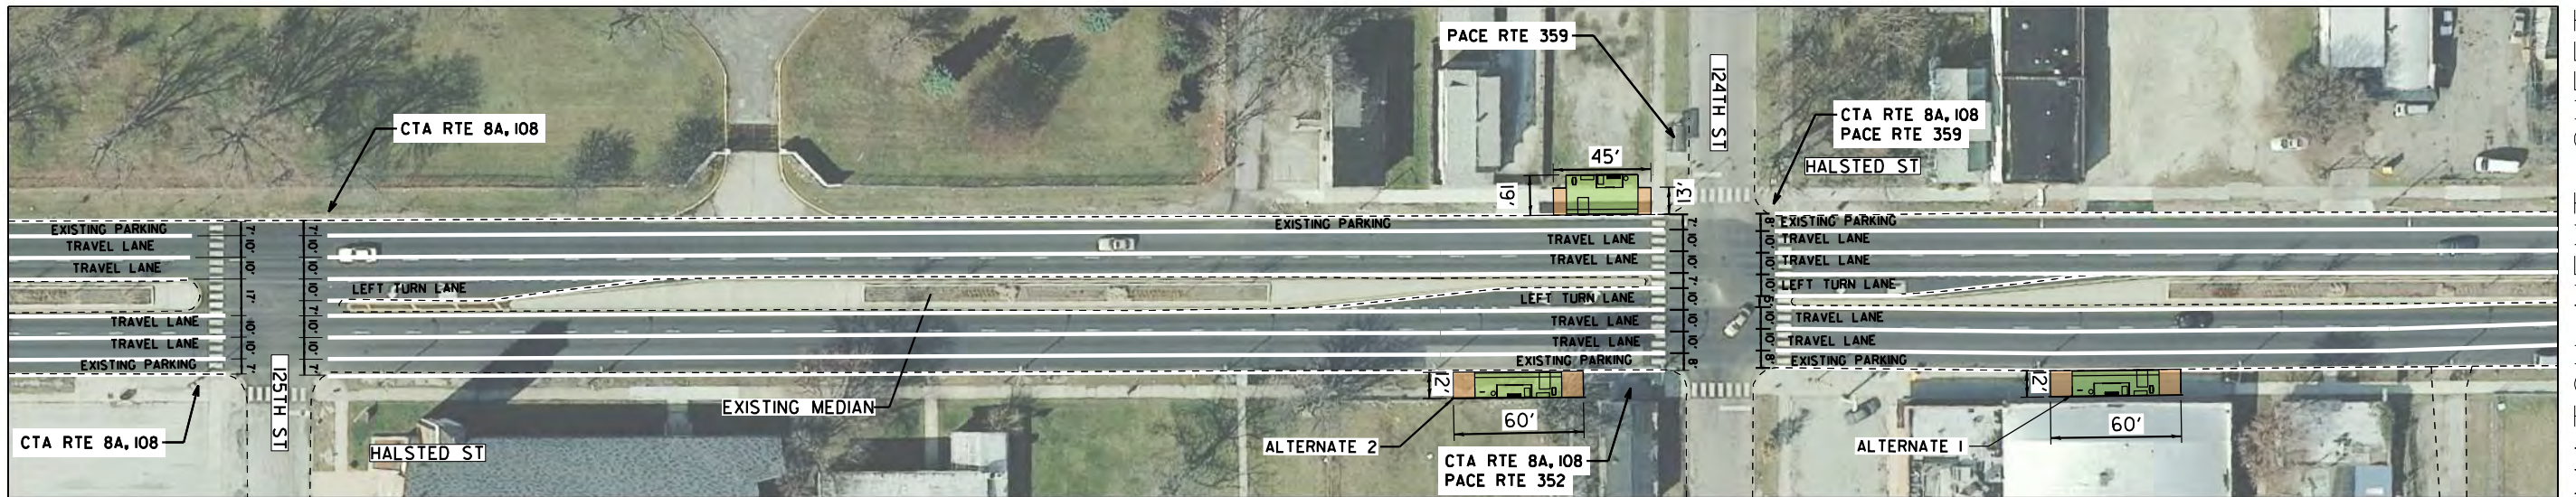


LEGEND

	PROPOSED BUS LANE		PROPOSED STATION PLATFORM		PROPOSED PLATFORM RAMP
	PROPOSED SIDEWALK		EXISTING BIKE LANE		


DRAFT FOR REVIEW

		DESIGNED - CEJ		PACE SUBURBAN BUS AND CHICAGO TRANSIT AUTHORITY	HALSTED BUS CORRIDOR - ALTERNATE 2 126TH TO 124TH & HALSTED STREET			F.A. RTE.	SECTION	COUNTY	TOTAL SHEETS	SHEET NO.
		DRAWN - CEJ								COOK	91	41
		CHECKED - HMK						CONTRACT NO.				
		DATE - 04/03/2019						ILLINOIS FED. AID PROJECT				
				SCALE: 1" = 80'								

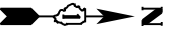

MATCH PREVIOUS SHEET

MATCH THIS SHEET

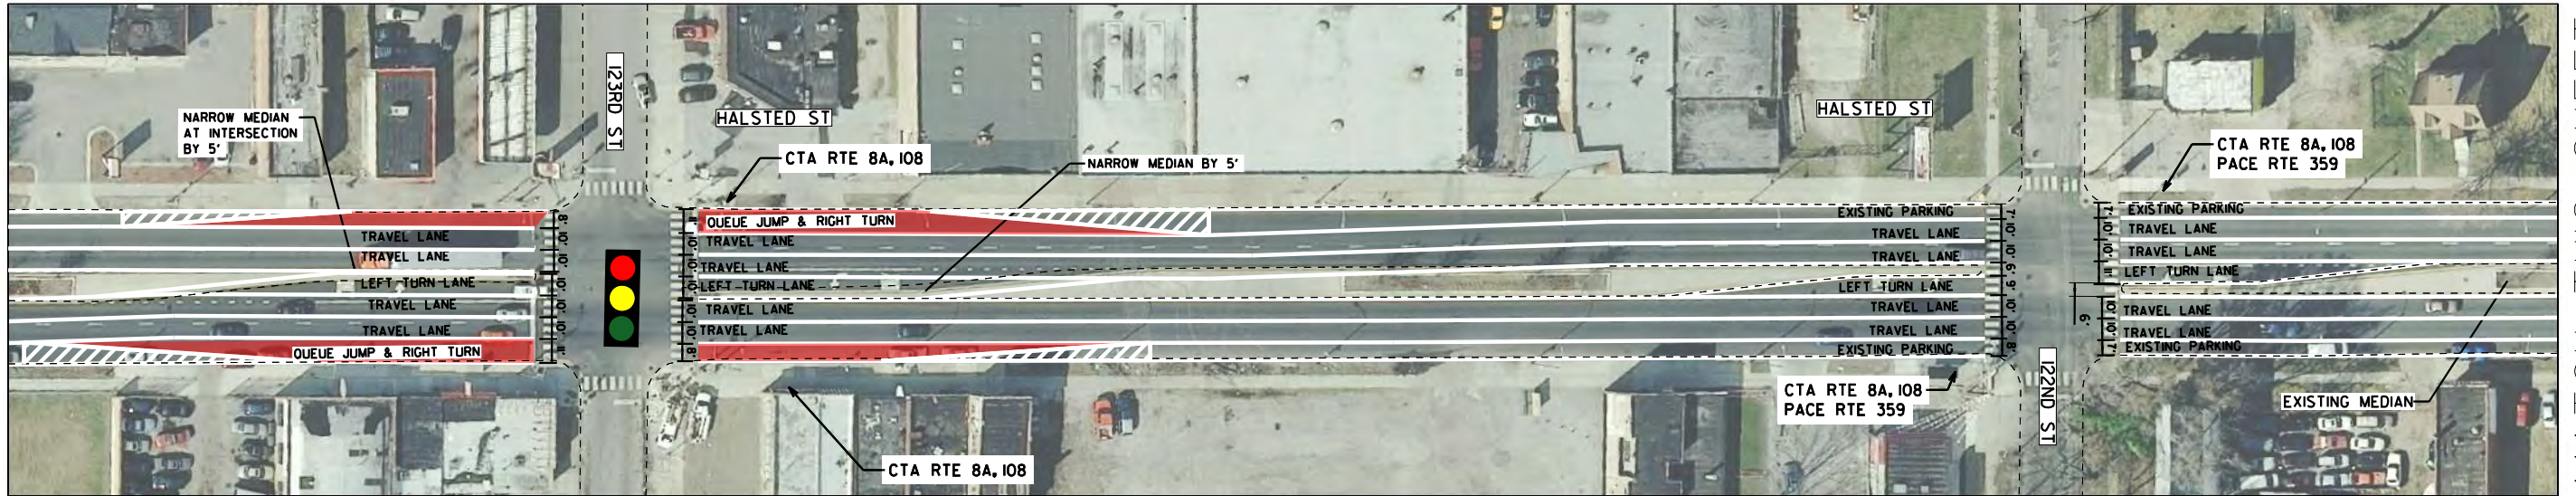

MATCH THIS SHEET



MATCH NEXT SHEET

LEGEND


- PROPOSED BUS LANE
- PROPOSED STATION PLATFORM
- PROPOSED PLATFORM RAMP
- PROPOSED SIDEWALK
- EXISTING BIKE LANE

DRAFT FOR REVIEW

		DESIGNED - CEJ	PACE SUBURBAN BUS AND CHICAGO TRANSIT AUTHORITY	HALSTED BUS CORRIDOR - ALTERNATE 2 123RD TO 120TH & HALSTED STREET	SCALE: 1" = 80'	F.A. RTE.	SECTION	COUNTY	TOTAL SHEETS	SHEET NO.
		DRAWN - CEJ						COOK	91	42
		CHECKED - HMK				CONTRACT NO.				
		DATE - 04/03/2019				ILLINOIS FED. AID PROJECT				


MATCH PREVIOUS SHEET

MATCH THIS SHEET

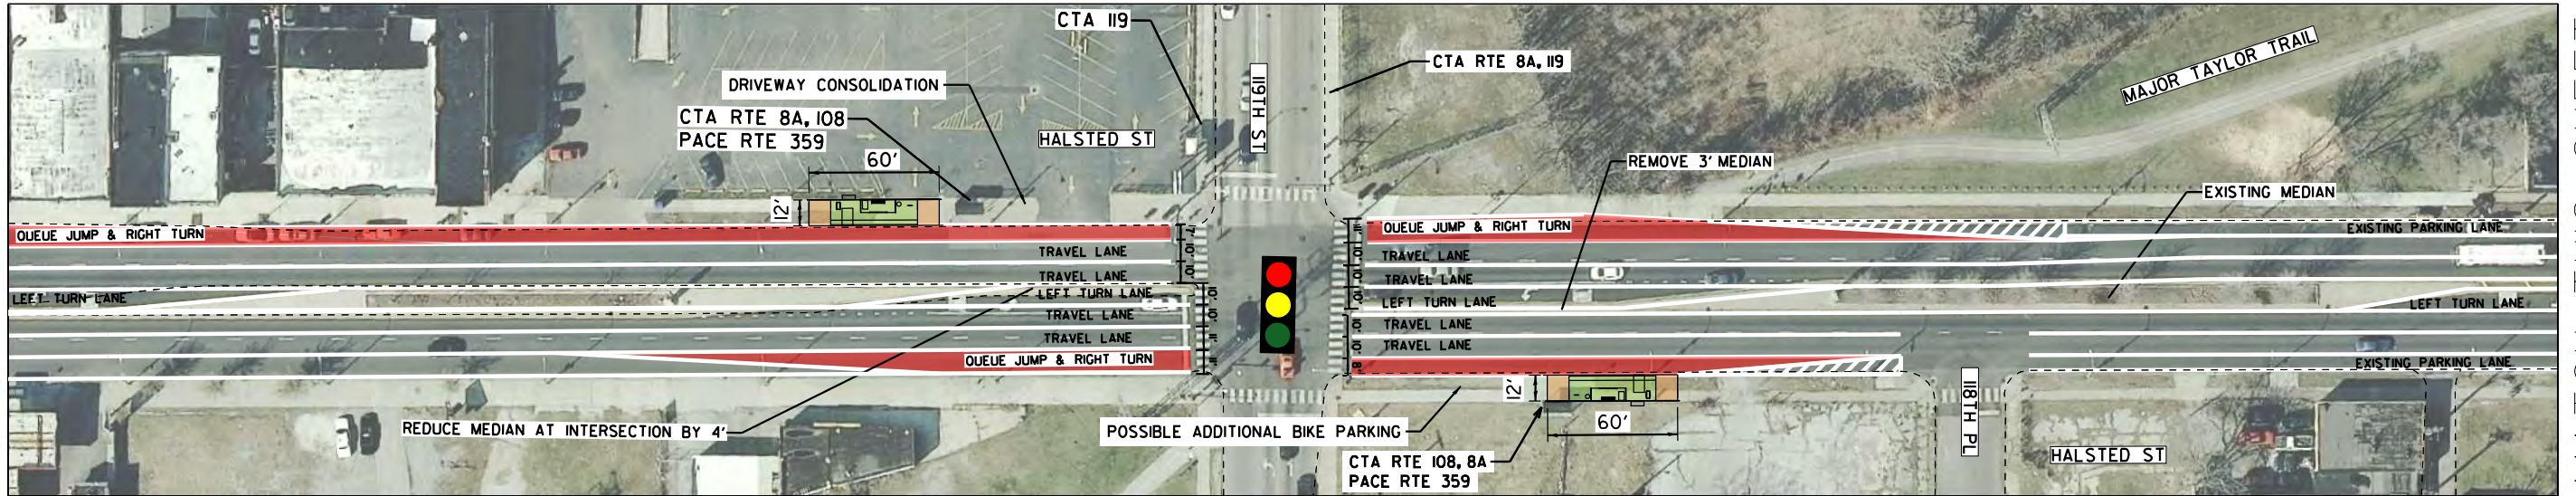

MATCH THIS SHEET

MATCH NEXT SHEET

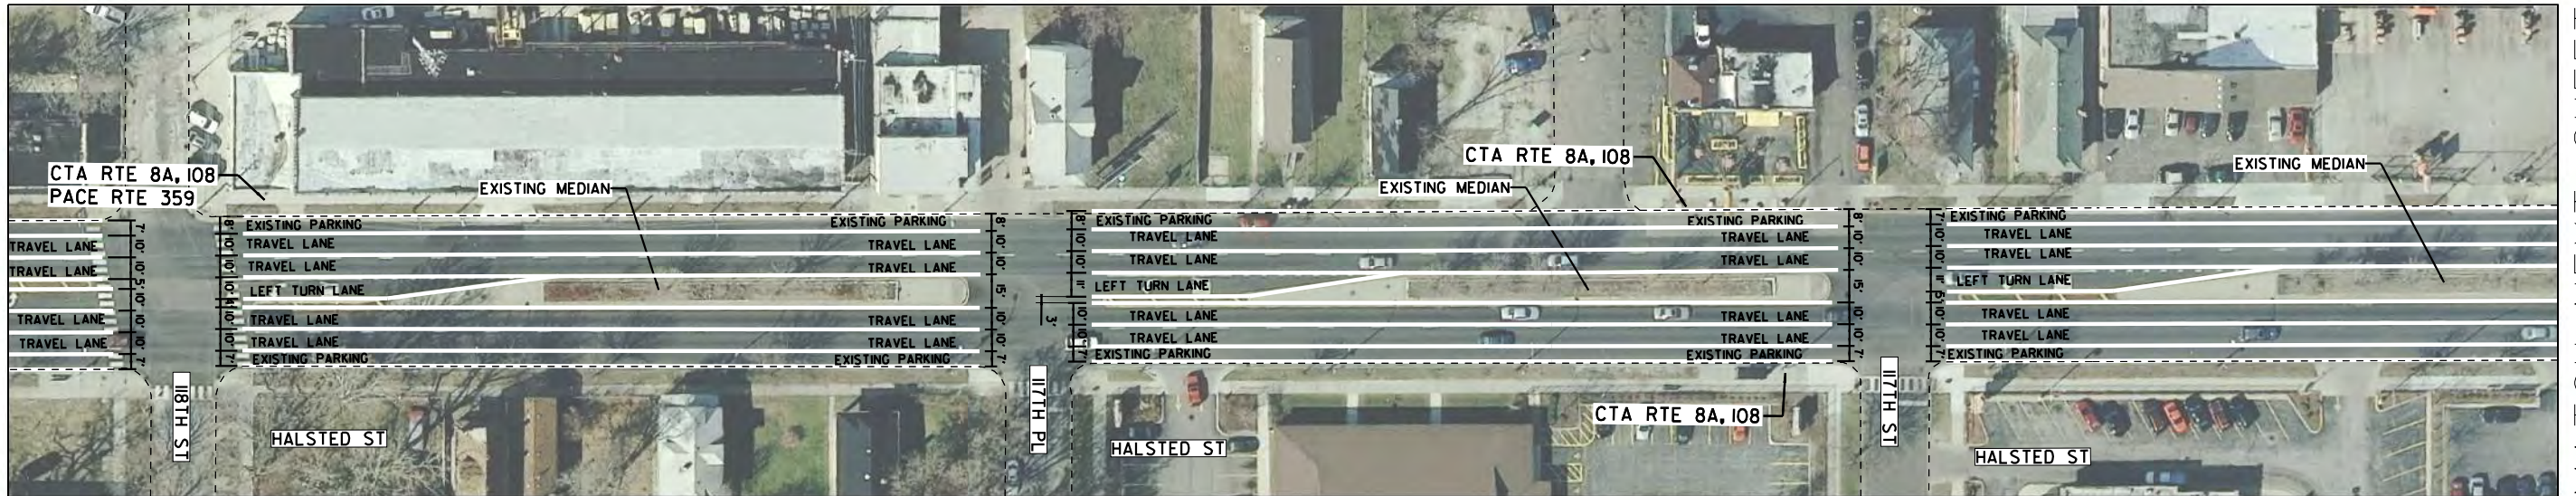


LEGEND

- PROPOSED BUS LANE
- PROPOSED STATION PLATFORM
- PROPOSED PLATFORM RAMP
- PROPOSED SIDEWALK
- EXISTING BIKE LANE


DRAFT FOR REVIEW

		DESIGNED - CEJ	PACE SUBURBAN BUS AND CHICAGO TRANSIT AUTHORITY	HALSTED BUS CORRIDOR - ALTERNATE 2 119TH TO 117TH & HALSTED STREET	SCALE: 1" = 80'	F.A. RTE.	SECTION	COUNTY	TOTAL SHEETS	SHEET NO.
		DRAWN - CEJ						COOK	91	43
		CHECKED - HMK				CONTRACT NO.				
		DATE - 04/03/2019				ILLINOIS FED. AID PROJECT				

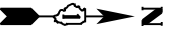

MATCH PREVIOUS SHEET

MATCH THIS SHEET

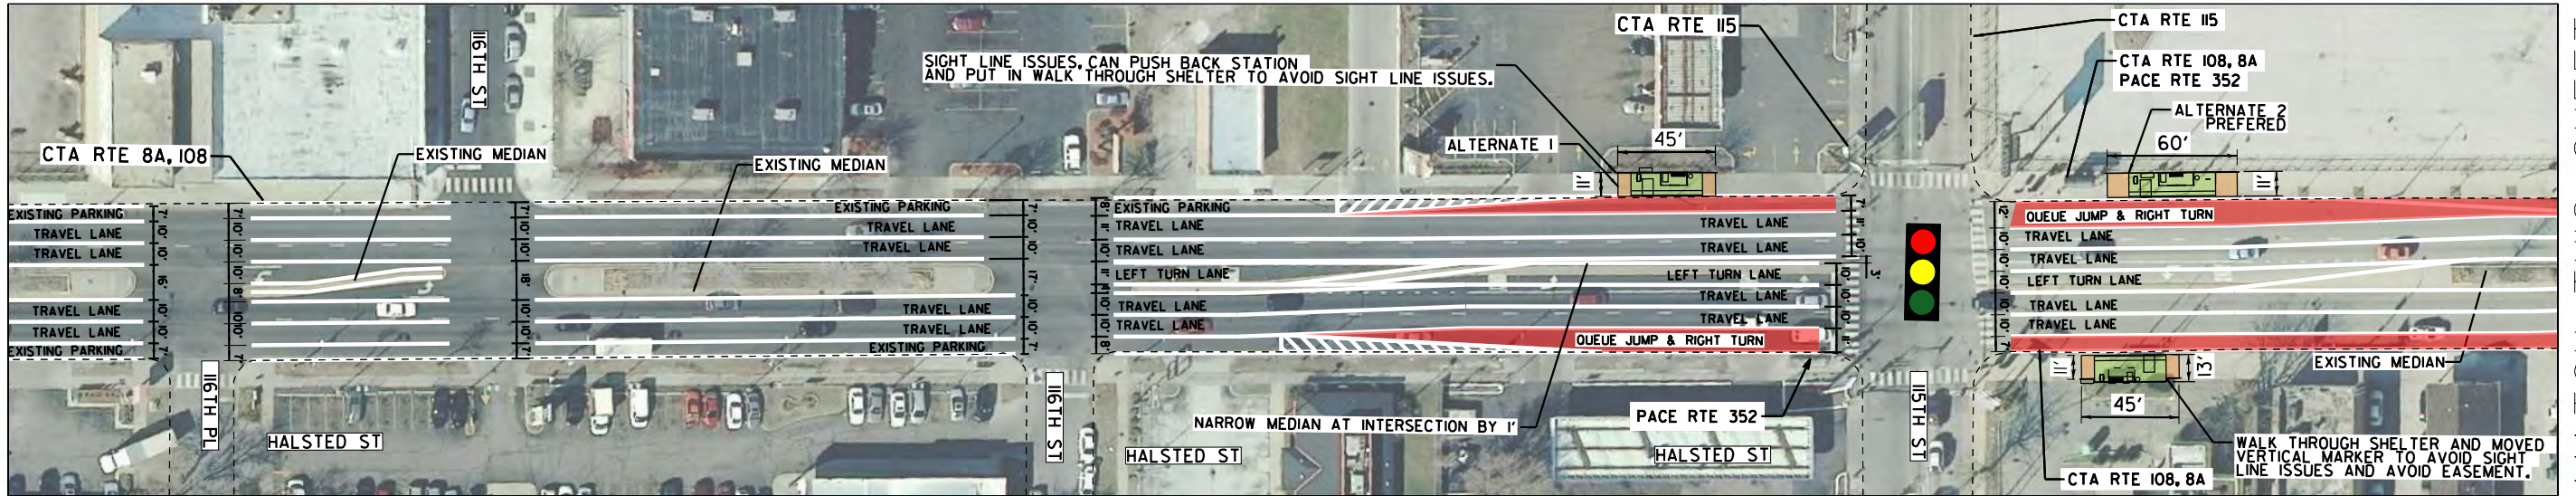

MATCH THIS SHEET






MATCH NEXT SHEET

LEGEND

- PROPOSED BUS LANE
- PROPOSED STATION PLATFORM
- PROPOSED PLATFORM RAMP
- PROPOSED SIDEWALK
- EXISTING BIKE LANE

DRAFT FOR REVIEW

		DESIGNED - CEJ	PACE SUBURBAN BUS AND CHICAGO TRANSIT AUTHORITY	HALSTED BUS CORRIDOR - ALTERNATE 2 116TH TO 113TH & HALSTED STREET	SCALE: 1" = 80'	F.A. RTE.	SECTION	COUNTY	TOTAL SHEETS	SHEET NO.
		DRAWN - CEJ						COOK	91	44
		CHECKED - HMK				CONTRACT NO.				
		DATE - 04/03/2019				ILLINOIS FED. AID PROJECT				

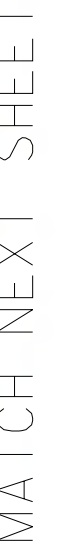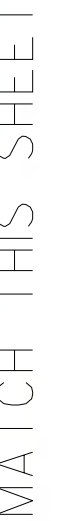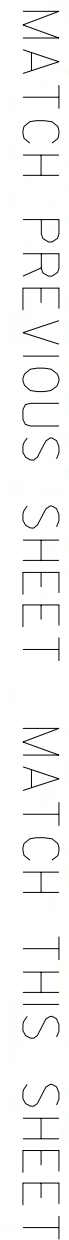


 PROPOSED BUS LANE
  PROPOSED STATION PLATFORM
  PROPOSED PLATFORM RAMP

 PROPOSED SIDEWALK
  EXISTING BIKE LANE

DRAFT FOR REVIEW

	DESIGNED - CEJ	PACE SUBURBAN BUS AND CHICAGO TRANSIT AUTHORITY	HALSTED BUS CORRIDOR - ALTERNATE 2 112TH TO 110TH & HALSTED STREET			F.A. RTE.	SECTION	COUNTY	TOTAL SHEETS	SHEET NO.
	DRAWN - CEJ									
	CHECKED - HMK					COOK	91	45		
	DATE - 04/03/2019				SCALE: 1" = 80'	CONTRACT NO.				
						ILLINOIS	FED. AID PROJECT			

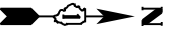


MATCH PREVIOUS SHEET

MATCH THIS SHEET



MATCH THIS SHEET

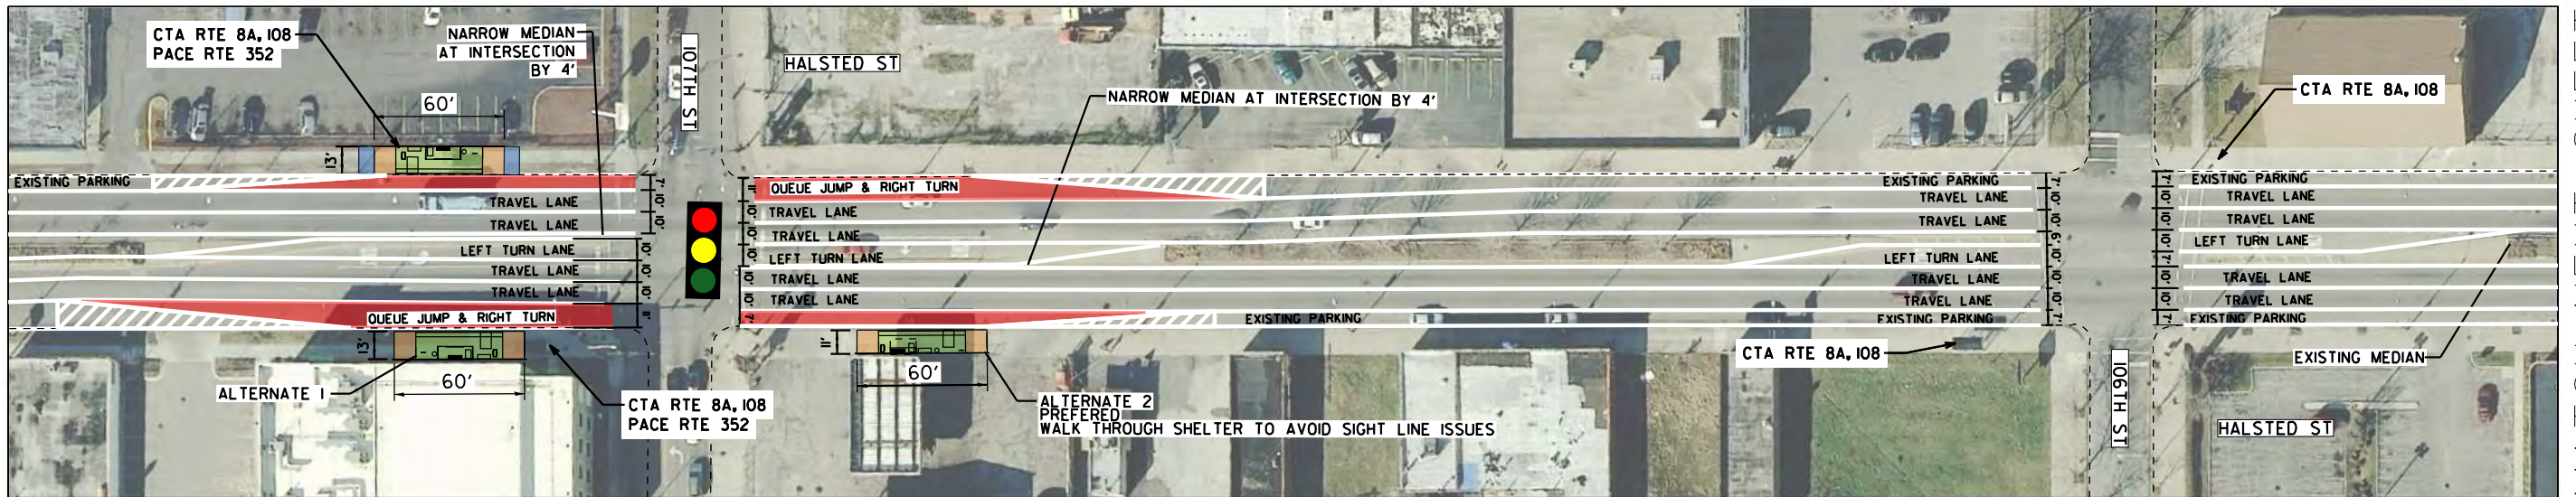


MATCH NEXT SHEET

LEGEND

- PROPOSED BUS LANE
- PROPOSED STATION PLATFORM
- PROPOSED PLATFORM RAMP
- PROPOSED SIDEWALK
- EXISTING BIKE LANE



DRAFT FOR REVIEW

		DESIGNED - CEJ			PACE SUBURBAN BUS AND CHICAGO TRANSIT AUTHORITY		HALSTED BUS CORRIDOR - ALTERNATE 2 109TH TO 106TH & HALSTED STREET		F.A. RTE.	SECTION	COUNTY	TOTAL SHEETS	SHEET NO.
		DRAWN - CEJ					SCALE: 1" = 80'				COOK	91	46
		CHECKED - HMK									CONTRACT NO.		
		DATE - 04/03/2019									ILLINOIS FED. AID PROJECT		

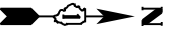

MATCH PREVIOUS SHEET

MATCH THIS SHEET

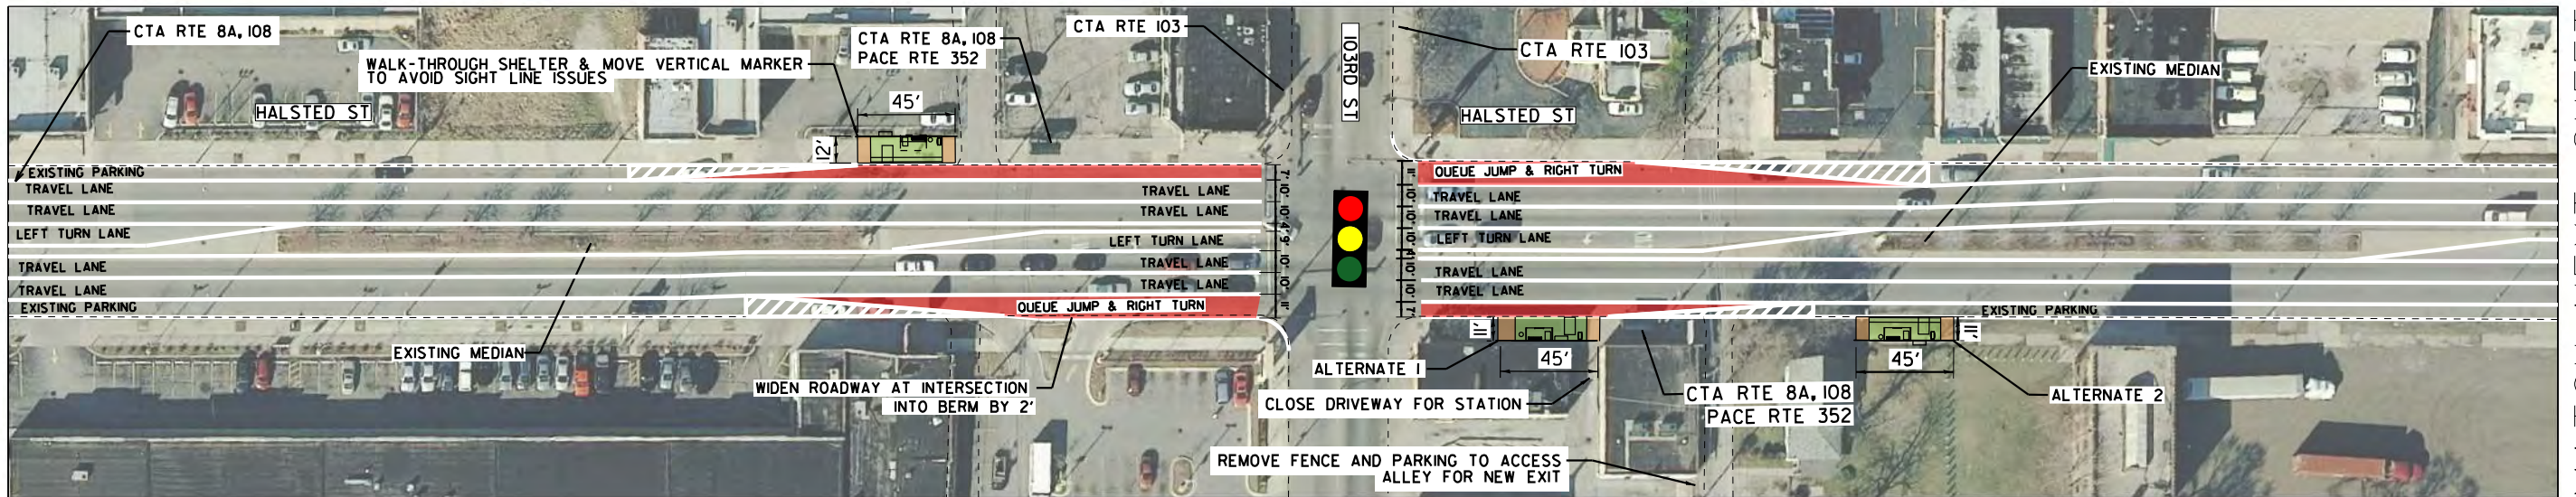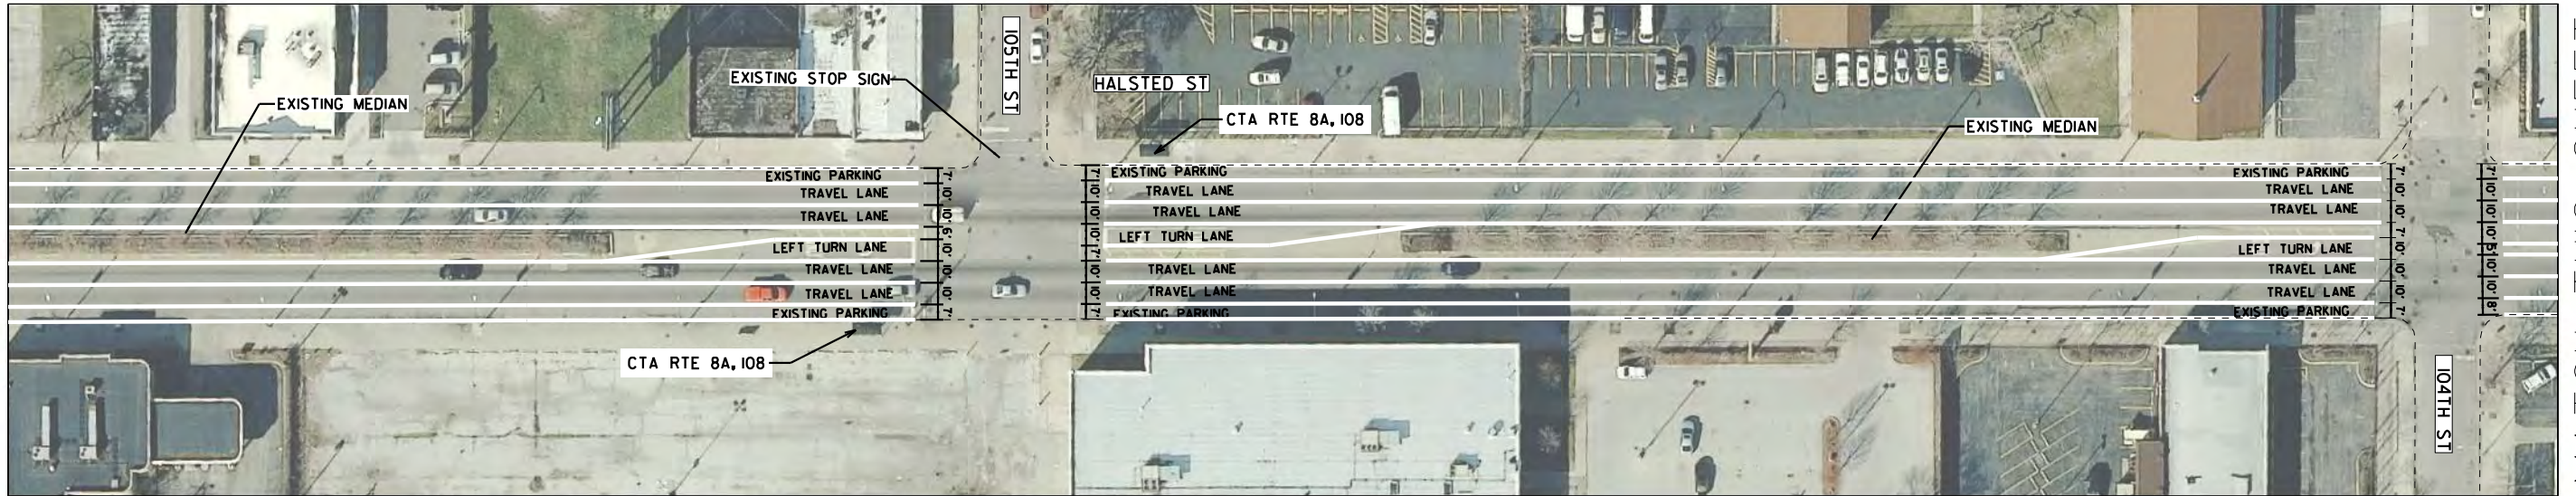


LEGEND

- PROPOSED BUS LANE
- PROPOSED STATION PLATFORM
- PROPOSED PLATFORM RAMP
- PROPOSED SIDEWALK
- EXISTING BIKE LANE


DRAFT FOR REVIEW

		DESIGNED - CEJ	PACE SUBURBAN BUS AND CHICAGO TRANSIT AUTHORITY	HALSTED BUS CORRIDOR - ALTERNATE 2 105TH TO 103RD & HALSTED STREET	SCALE: 1" = 80'	F.A. RTE.	SECTION	COUNTY	TOTAL SHEETS	SHEET NO.
		DRAWN - CEJ						COOK	91	47
		CHECKED - HMK				CONTRACT NO.				
		DATE - 04/03/2019				ILLINOIS FED. AID PROJECT				

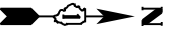


MATCH PREVIOUS SHEET

MATCH THIS SHEET

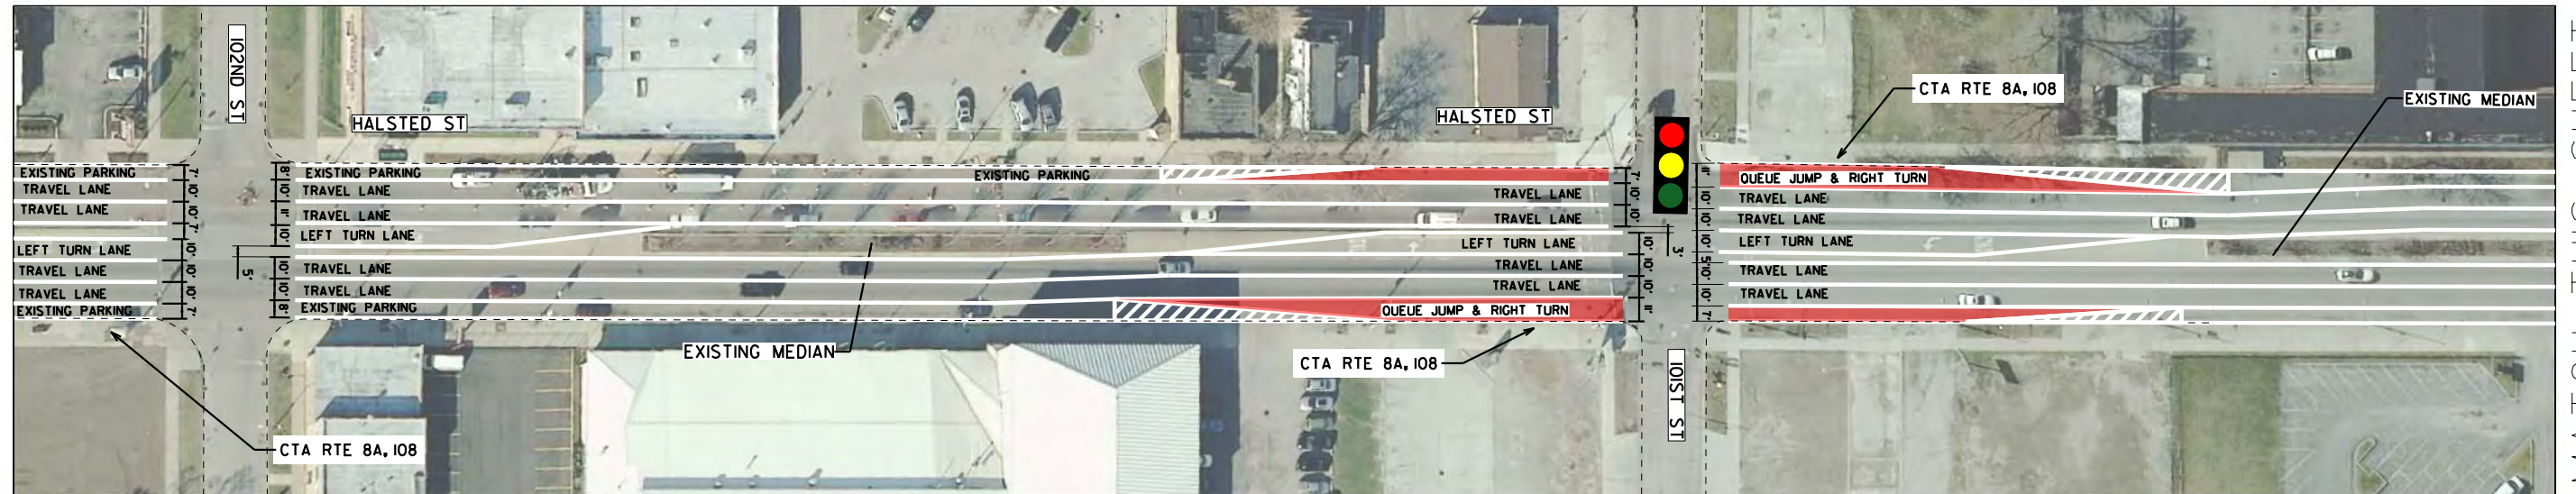

MATCH THIS SHEET

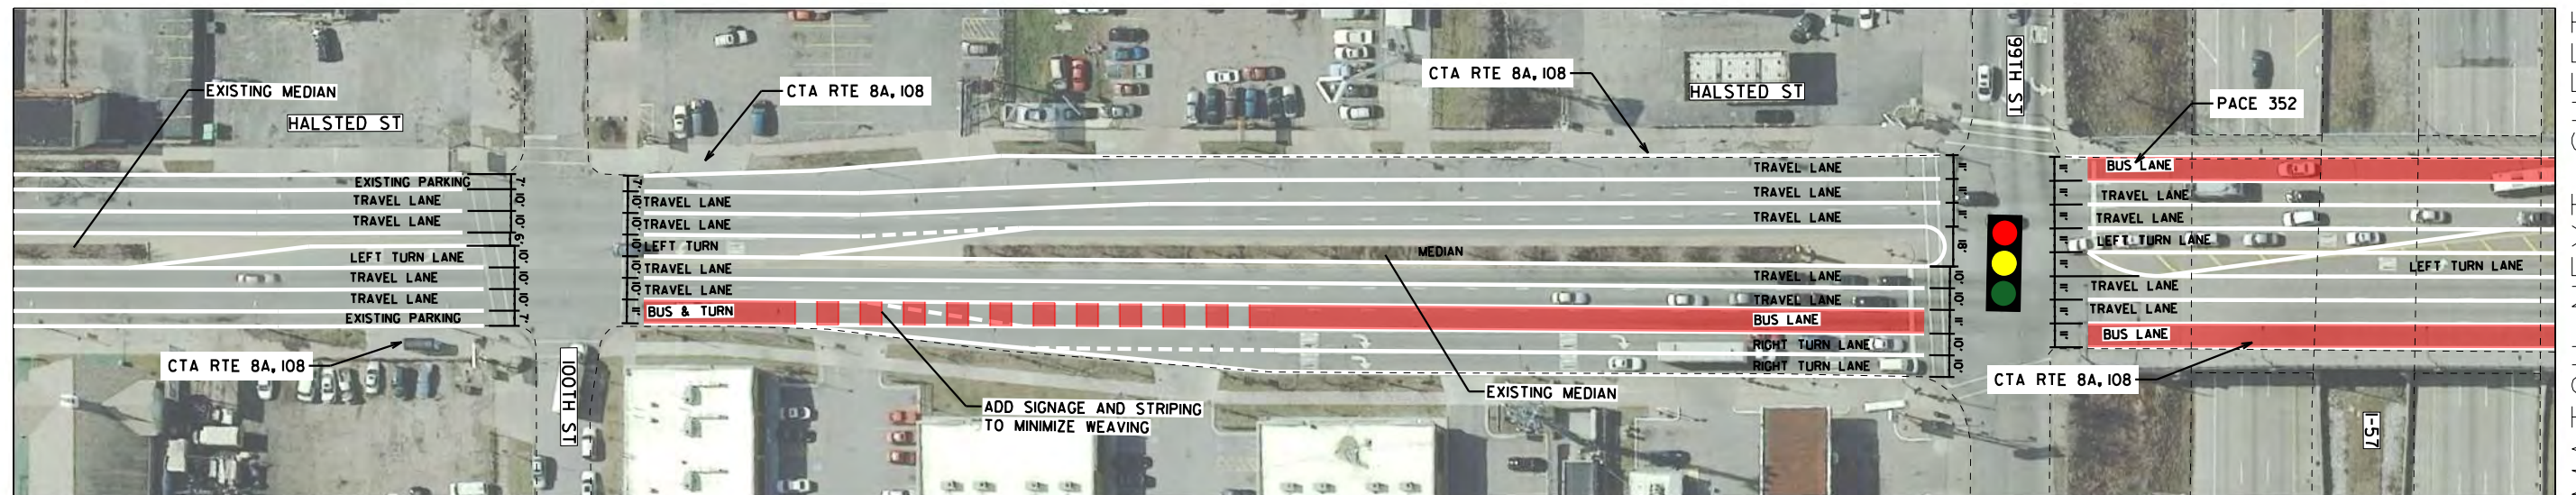


MATCH NEXT SHEET

LEGEND

- PROPOSED BUS LANE
- PROPOSED STATION PLATFORM
- PROPOSED PLATFORM RAMP
- PROPOSED SIDEWALK
- EXISTING BIKE LANE


DRAFT FOR REVIEW

		DESIGNED - CEJ		PACE SUBURBAN BUS AND CHICAGO TRANSIT AUTHORITY		HALSTED BUS CORRIDOR - ALTERNATE 2 102ND TO 99TH & HALSTED STREET		F.A. RTE.	SECTION	COUNTY	TOTAL SHEETS	SHEET NO.
		DRAWN - CEJ								COOK	91	48
		CHECKED - HMK						CONTRACT NO.				
		DATE - 04/03/2019						ILLINOIS FED. AID PROJECT				

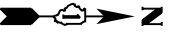


MATCH PREVIOUS SHEET

MATCH THIS SHEET

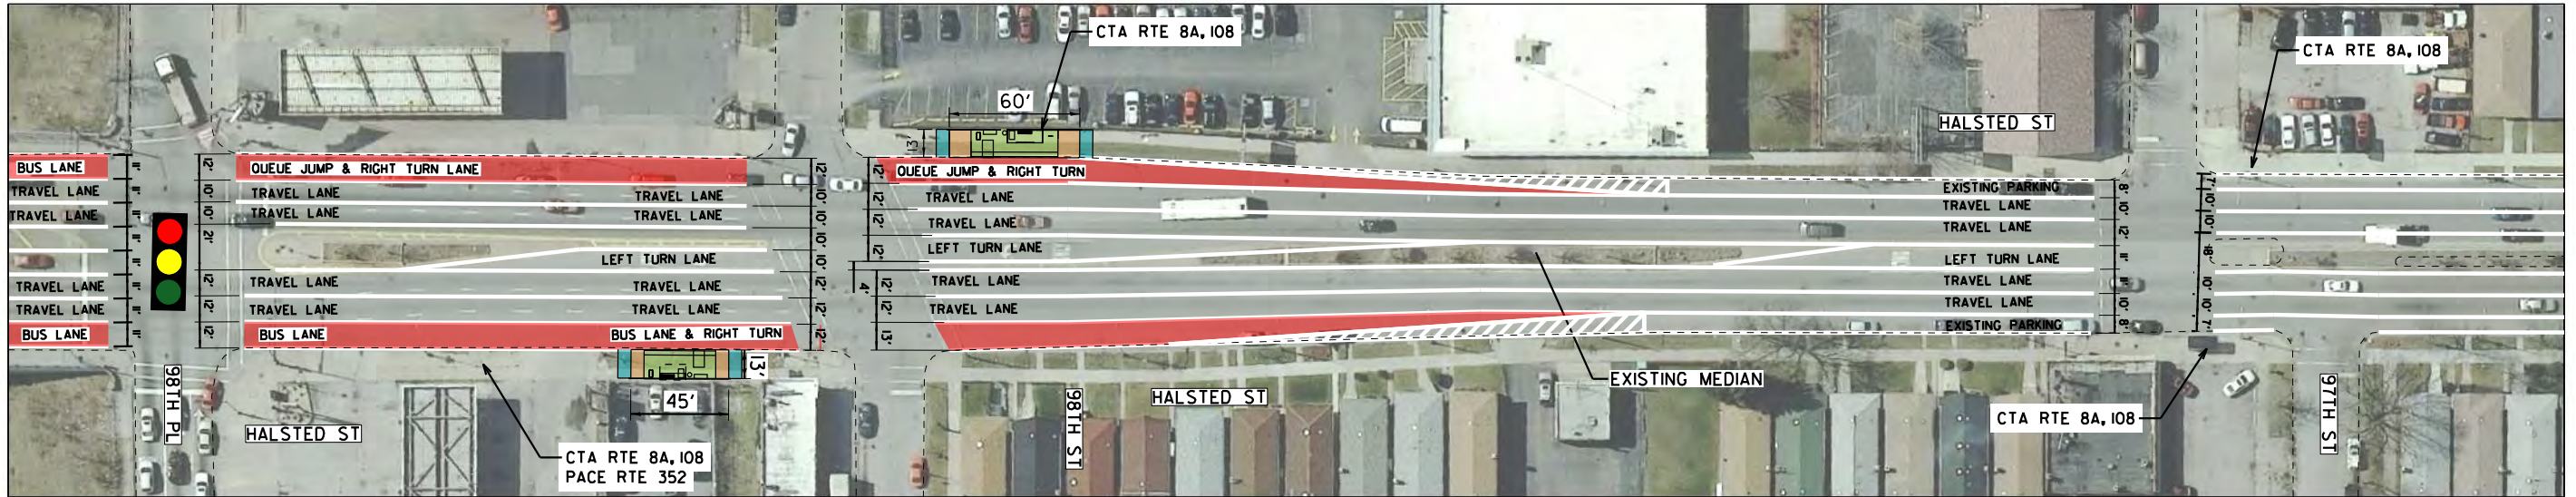

MATCH THIS SHEET

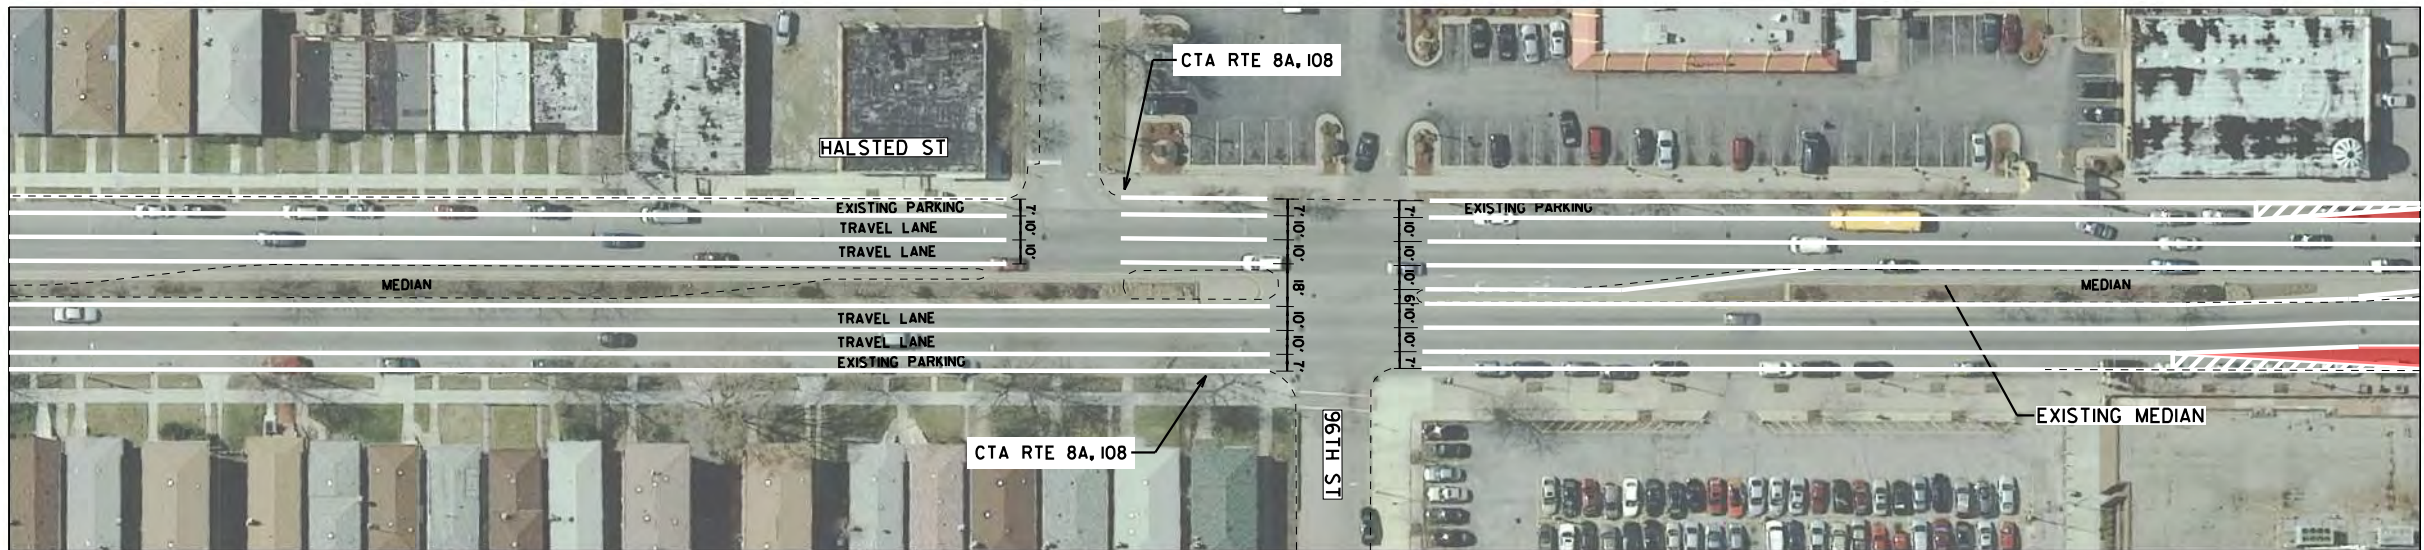


MATCH NEXT SHEET

LEGEND


- PROPOSED BUS LANE
- PROPOSED STATION PLATFORM
- PROPOSED PLATFORM RAMP
- PROPOSED SIDEWALK
- EXISTING BIKE LANE

DRAFT FOR REVIEW

		DESIGNED - CEJ		PACE SUBURBAN BUS AND CHICAGO TRANSIT AUTHORITY	HALSTED BUS CORRIDOR - ALTERNATE 2 98TH TO 96TH & HALSTED STREET	SCALE: 1" = 80'	F.A. RTE.	SECTION	COUNTY	TOTAL SHEETS	SHEET NO.
		DRAWN - CEJ							COOK	91	49
		CHECKED - HMK					CONTRACT NO.				
		DATE - 04/03/2019					ILLINOIS FED. AID PROJECT				

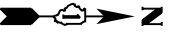

MATCH PREVIOUS SHEET

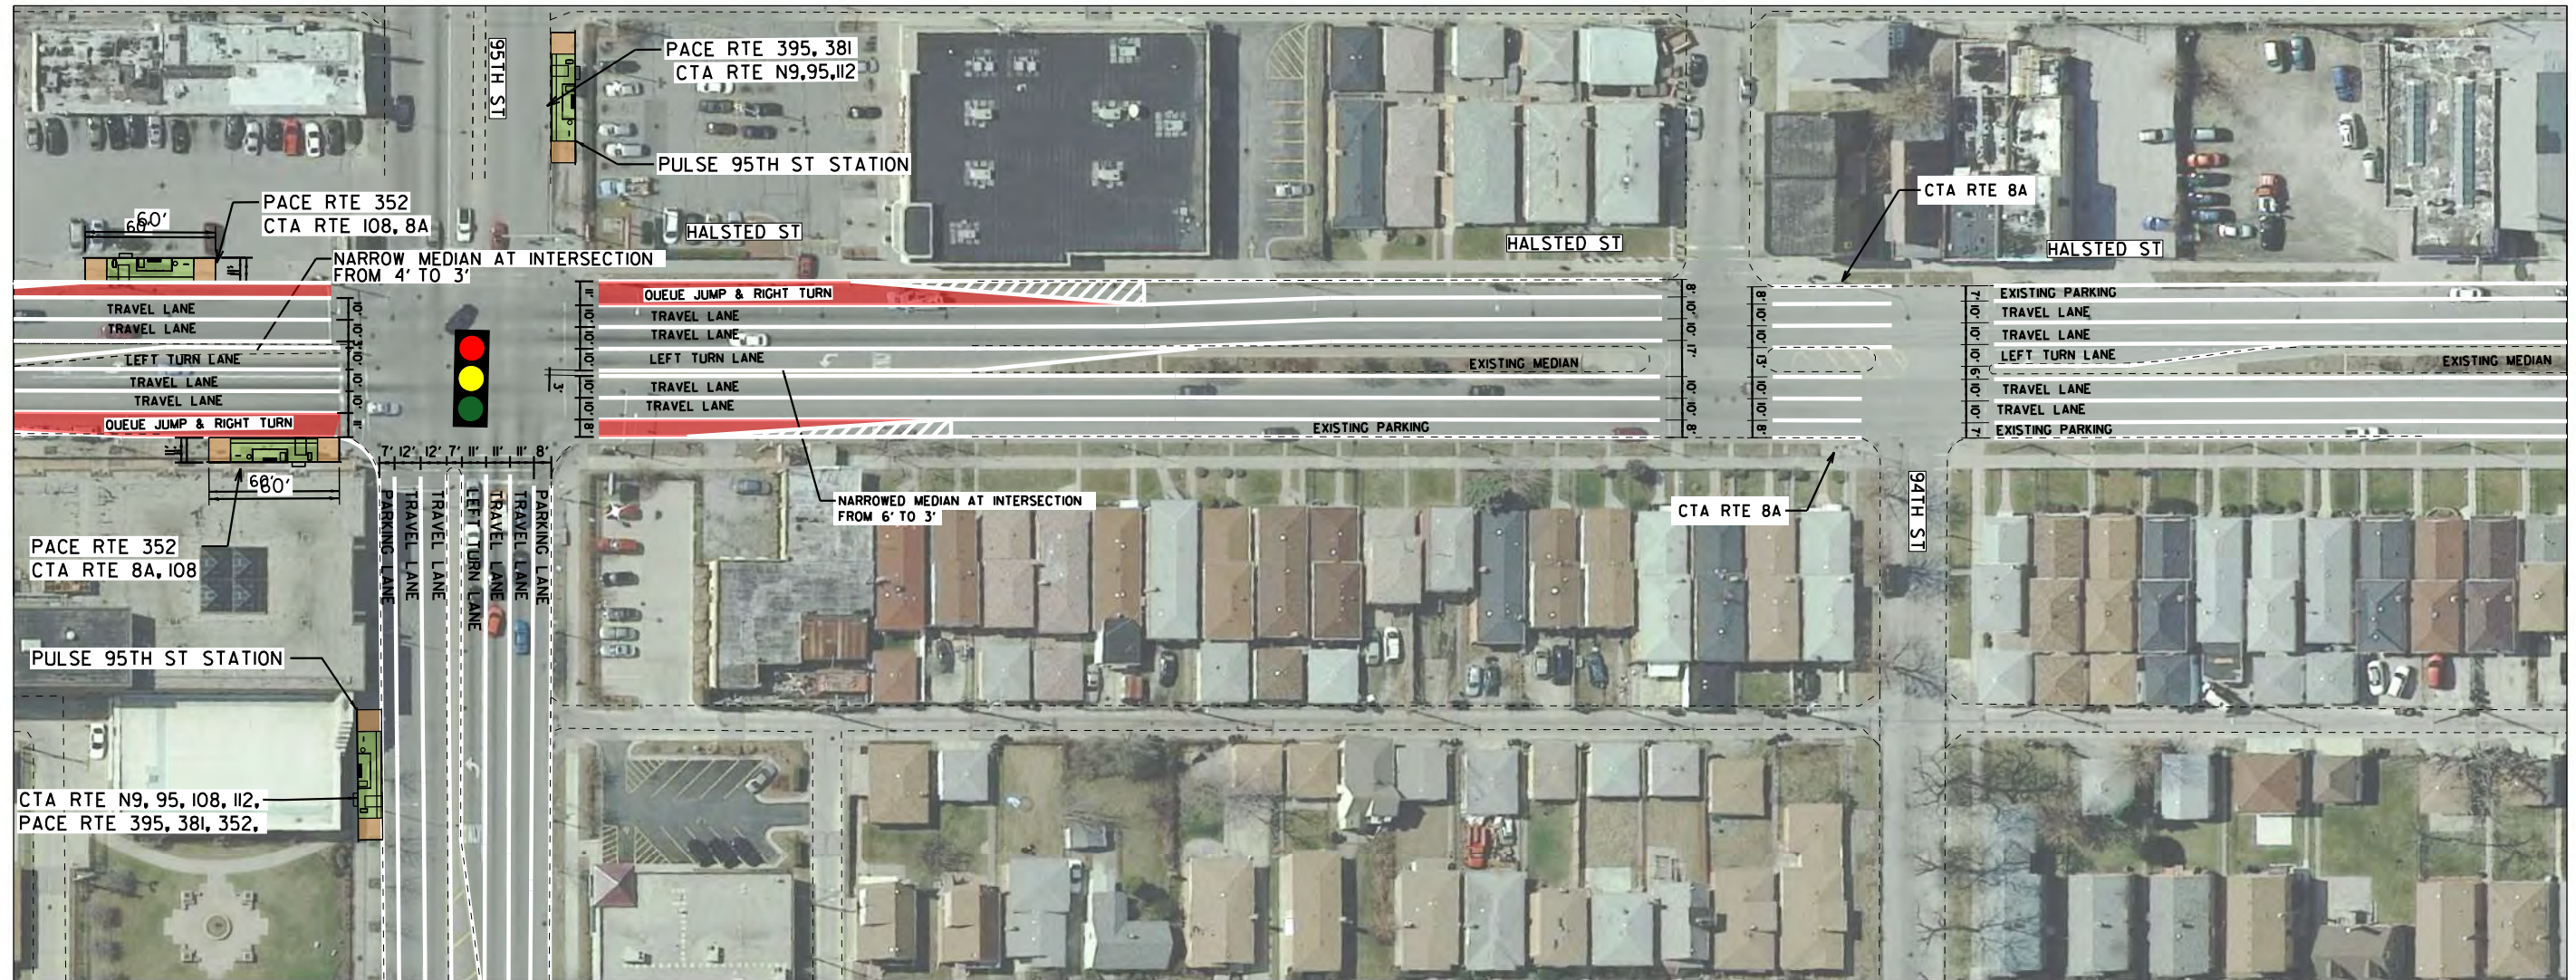

MATCH NEXT SHEET


MATCH SHEET 56

LEGEND

- PROPOSED BUS LANE
- PROPOSED STATION PLATFORM
- PROPOSED PLATFORM RAMP
- PROPOSED SIDEWALK
- EXISTING BIKE LANE

DRAFT FOR REVIEW

		DESIGNED - CEJ	PACE SUBURBAN BUS AND CHICAGO TRANSIT AUTHORITY	HALSTED BUS CORRIDOR - ALTERNATE 2 95TH TO 94TH & HALSTED STREET	SCALE: 1" = 80'	F.A. RTE.	SECTION	COUNTY	TOTAL SHEETS	SHEET NO.
		DRAWN - CEJ						COOK	91	50
		CHECKED - HMK				CONTRACT NO.				
		DATE - 04/03/2019				ILLINOIS FED. AID PROJECT				

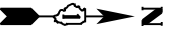


MATCH PREVIOUS SHEET

MATCH THIS SHEET



MATCH THIS SHEET

MATCH NEXT SHEET

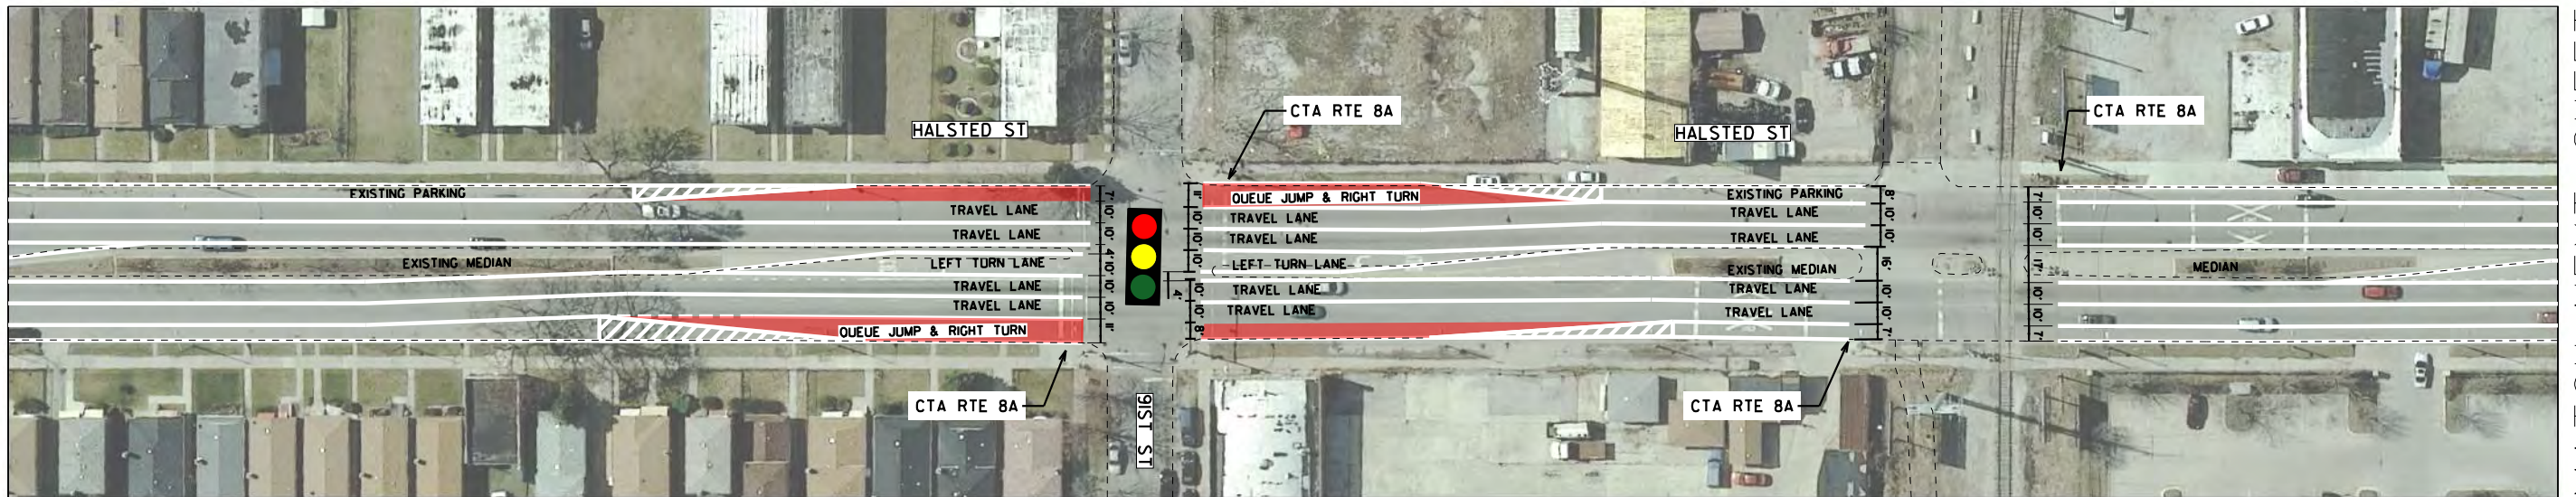


LEGEND

- PROPOSED BUS LANE
- PROPOSED STATION PLATFORM
- PROPOSED PLATFORM RAMP
- PROPOSED SIDEWALK
- EXISTING BIKE LANE

DRAFT FOR REVIEW

		DESIGNED - CEJ		PACE SUBURBAN BUS AND CHICAGO TRANSIT AUTHORITY	HALSTED BUS CORRIDOR - ALTERNATE 2 93RD TO 91ST & HALSTED STREET	SCALE: 1" = 80'	F.A. RTE.	SECTION	COUNTY	TOTAL SHEETS	SHEET NO.
		DRAWN - CEJ							COOK	91	51
		CHECKED - HMK					CONTRACT NO.				
		DATE - 04/03/2019					ILLINOIS FED. AID PROJECT				

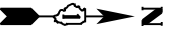


MATCH PREVIOUS SHEET

MATCH THIS SHEET



MATCH THIS SHEET

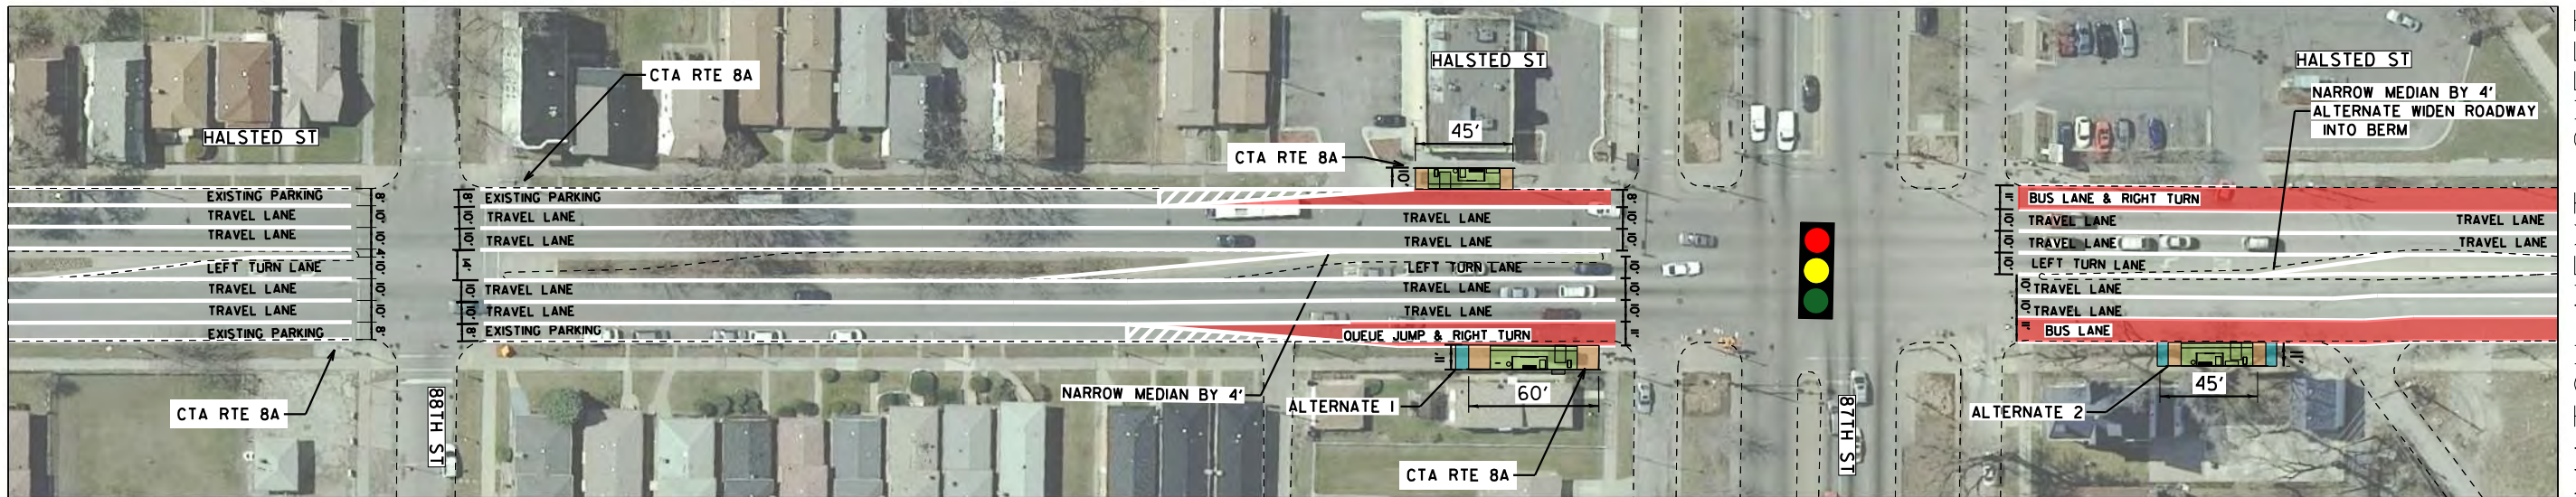



MATCH NEXT SHEET

LEGEND

- PROPOSED BUS LANE
- PROPOSED STATION PLATFORM
- PROPOSED PLATFORM RAMP
- PROPOSED SIDEWALK
- EXISTING BIKE LANE

DRAFT FOR REVIEW


		DESIGNED - CEJ	PACE SUBURBAN BUS AND CHICAGO TRANSIT AUTHORITY	HALSTED BUS CORRIDOR - ALTERNATE 2 90TH TO 87TH & HALSTED STREET	SCALE: 1" = 80'	F.A. RTE.	SECTION	COUNTY	TOTAL SHEETS	SHEET NO.
		DRAWN - CEJ						COOK	91	52
		CHECKED - HMK				CONTRACT NO.				
		DATE - 04/03/2019				ILLINOIS FED. AID PROJECT				

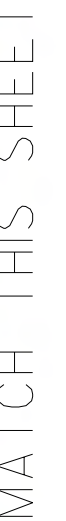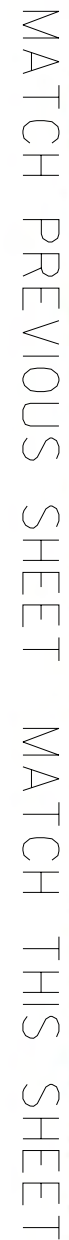

 PROPOSED BUS LANE
 PROPOSED STATION PLATFORM
 PROPOSED PLATFORM RAMP

 PROPOSED SIDEWALK
 EXISTING BIKE LANE


	DESIGNED - CEJ	PACE SUBURBAN BUS AND CHICAGO TRANSIT AUTHORITY	HALSTED BUS CORRIDOR - ALTERNATE 2 VINCENNES TO 83RD & HALSTED STREET		F.A. RTE.	SECTION	COUNTY	TOTAL SHEETS	SHEET NO.
	DRAWN - CEJ						COOK	91	53
	CHECKED - HMK			CONTRACT NO.					
	DATE - 04/03/2019			SCALE: 1" = 80'			ILLINOIS	FED. AID	PROJECT

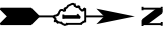

MATCH PREVIOUS SHEET

MATCH THIS SHEET

MATCH NEXT SHEET

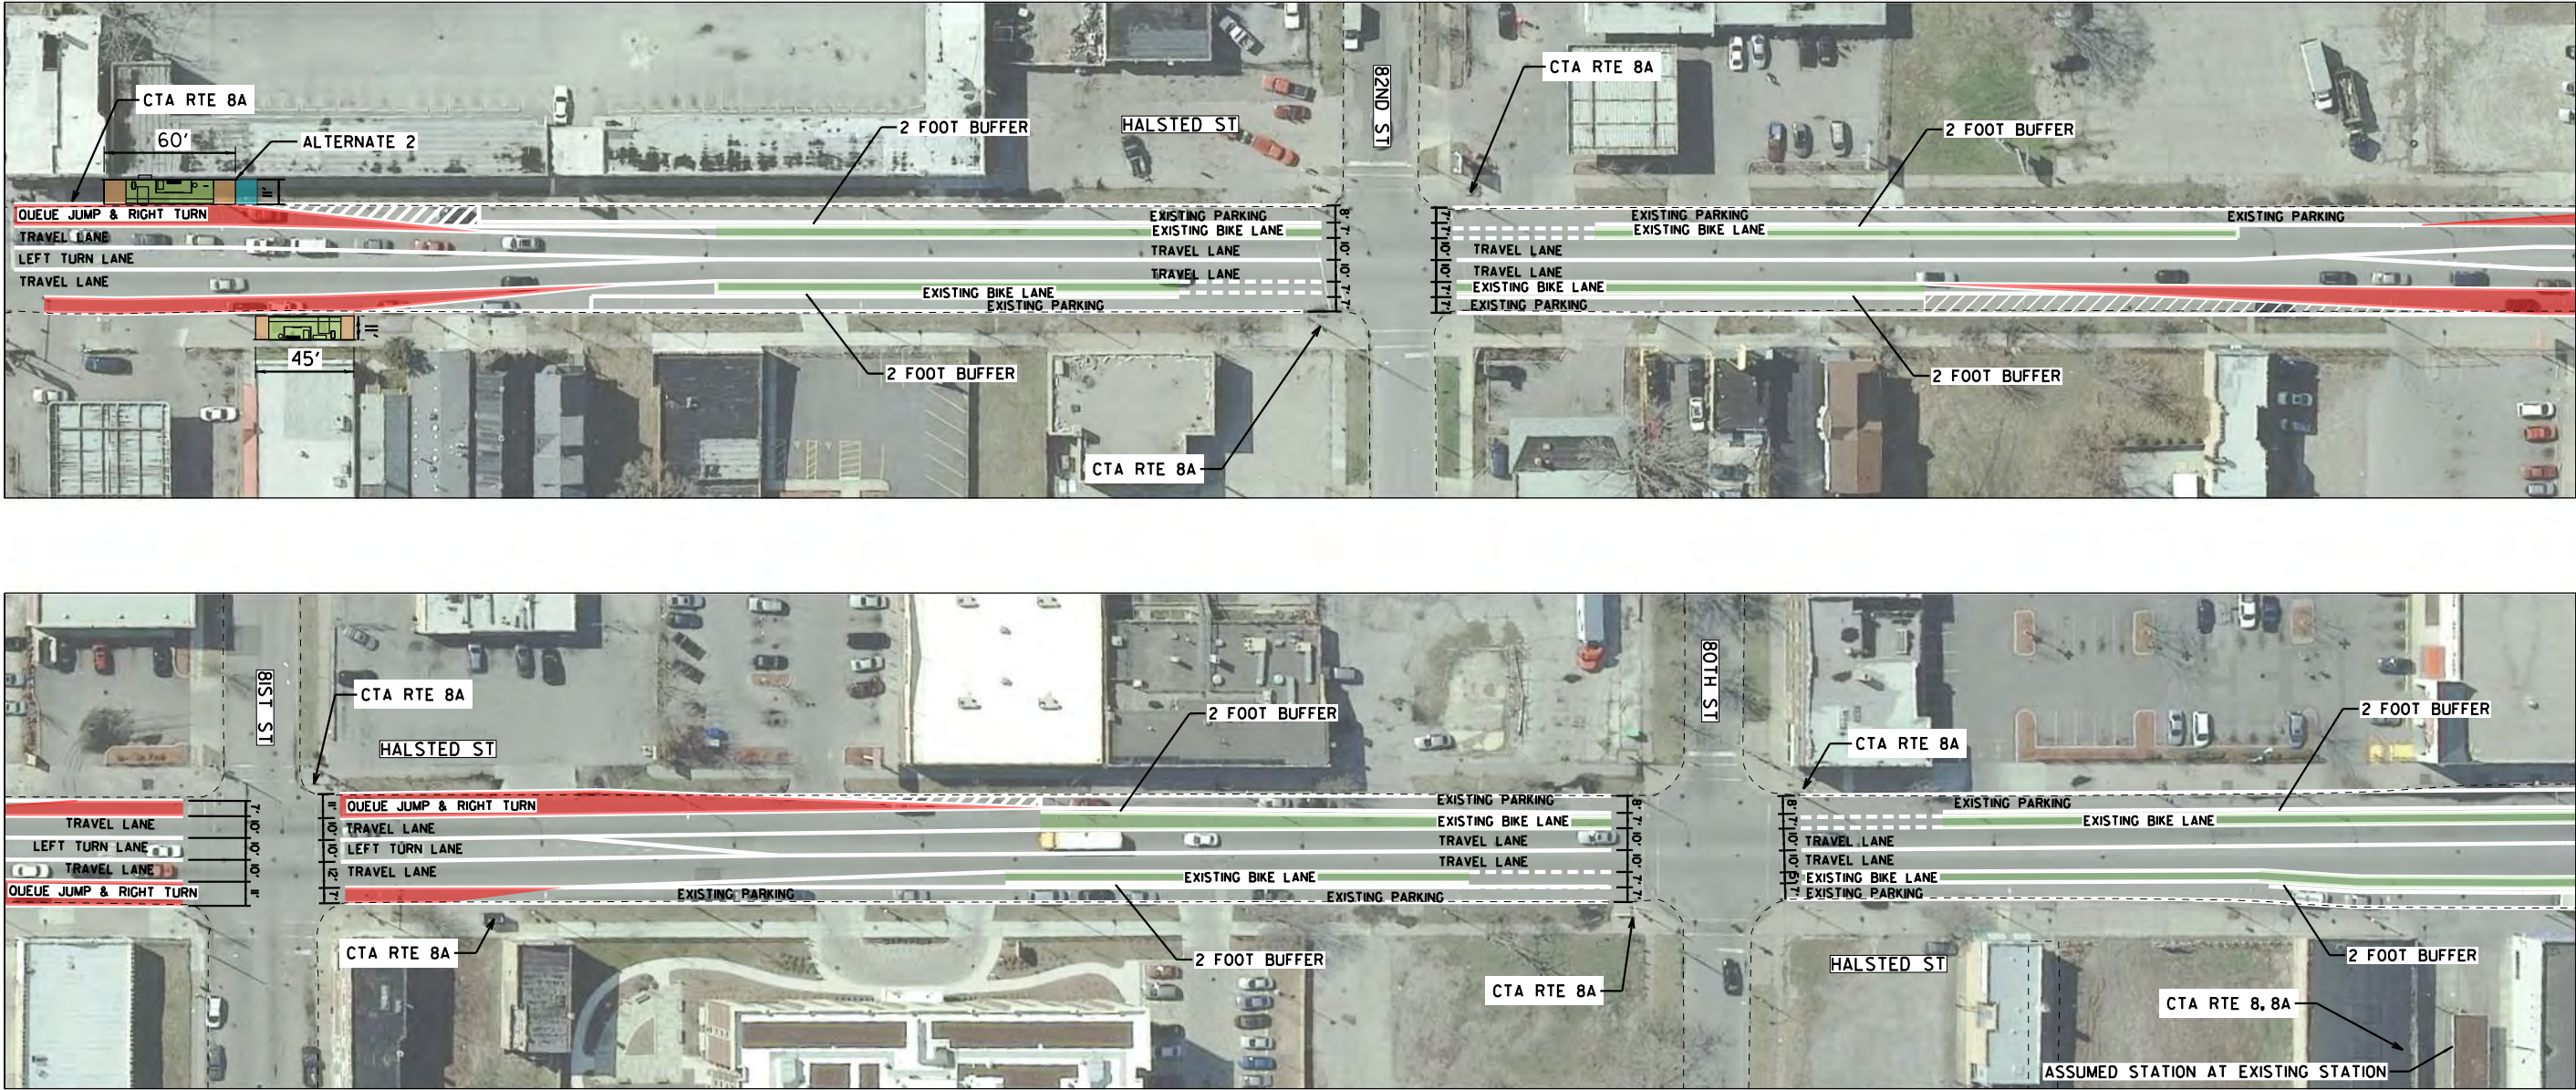


LEGEND

- PROPOSED BUS LANE
- PROPOSED STATION PLATFORM
- PROPOSED PLATFORM RAMP
- PROPOSED SIDEWALK
- EXISTING BIKE LANE

DRAFT FOR REVIEW

		DESIGNED - CEJ			PACE SUBURBAN BUS AND CHICAGO TRANSIT AUTHORITY		HALSTED BUS CORRIDOR - ALTERNATE 2 82ND TO 80TH & HALSTED STREET		F.A. RTE.	SECTION	COUNTY	TOTAL SHEETS	SHEET NO.
		DRAWN - CEJ					SCALE: 1" = 80'				COOK	91	54
		CHECKED - HMK									CONTRACT NO.		
		DATE - 04/03/2019									ILLINOIS FED. AID PROJECT		

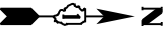

MATCH PREVIOUS SHEET




MATCH SHEET 59

LEGEND


- PROPOSED BUS LANE
- PROPOSED STATION PLATFORM
- PROPOSED PLATFORM RAMP
- PROPOSED SIDEWALK
- EXISTING BIKE LANE

DRAFT FOR REVIEW

		DESIGNED - CEJ	PACE SUBURBAN BUS AND CHICAGO TRANSIT AUTHORITY	HALSTED BUS CORRIDOR - ALTERNATE 2 79TH & HALSTED STREET	SCALE: 1" = 80'	F.A. RTE.	SECTION	COUNTY	TOTAL SHEETS	SHEET NO.
		DRAWN - CEJ						COOK	91	55
		CHECKED - HMK				CONTRACT NO.				
		DATE - 04/03/2019				ILLINOIS FED. AID PROJECT				

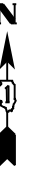


MATCH SHEET 50

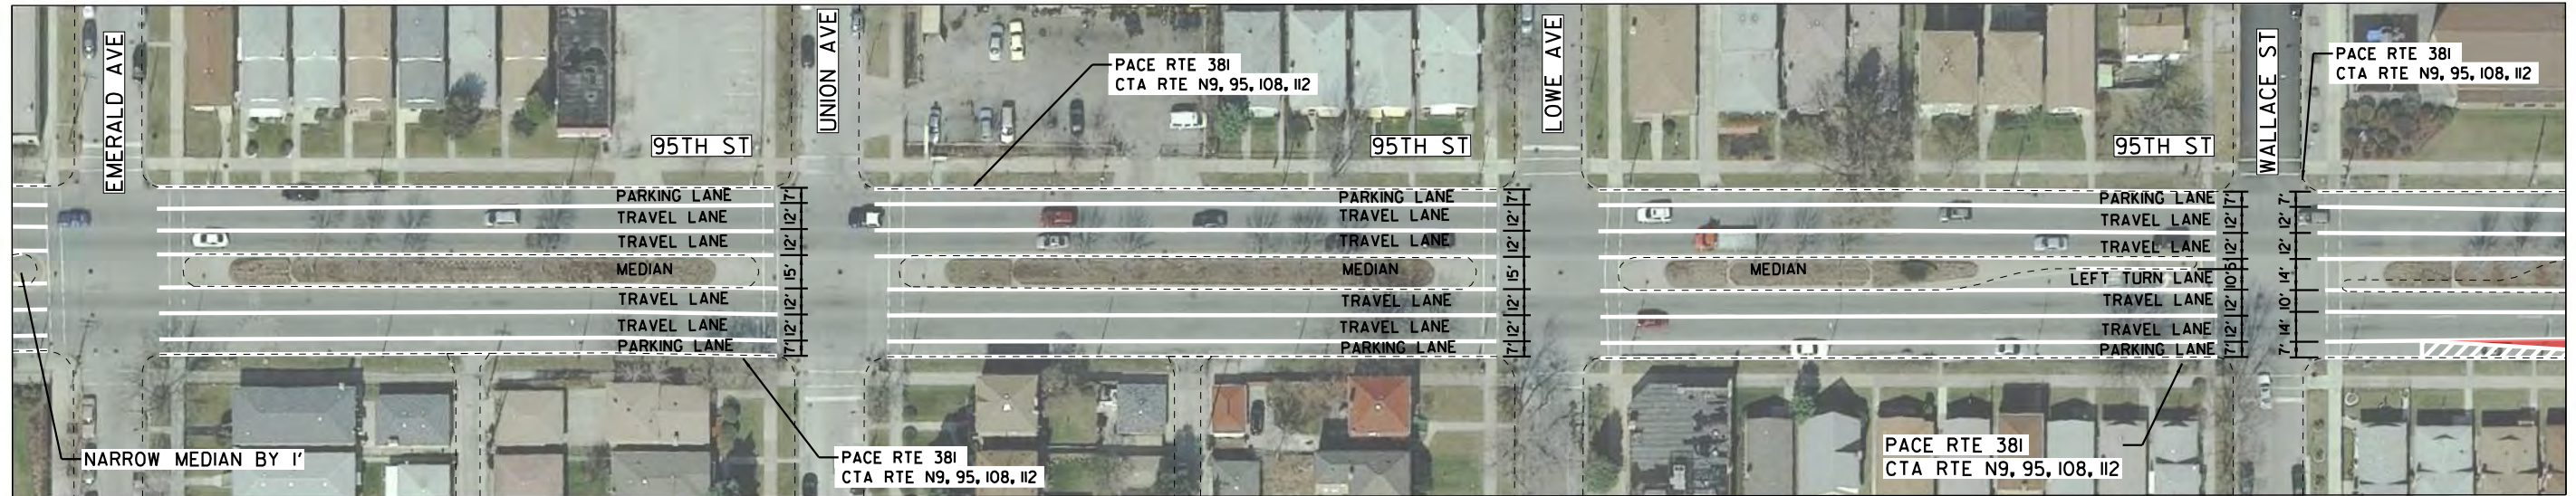

MATCH THIS SHEET

MATCH THIS SHEET

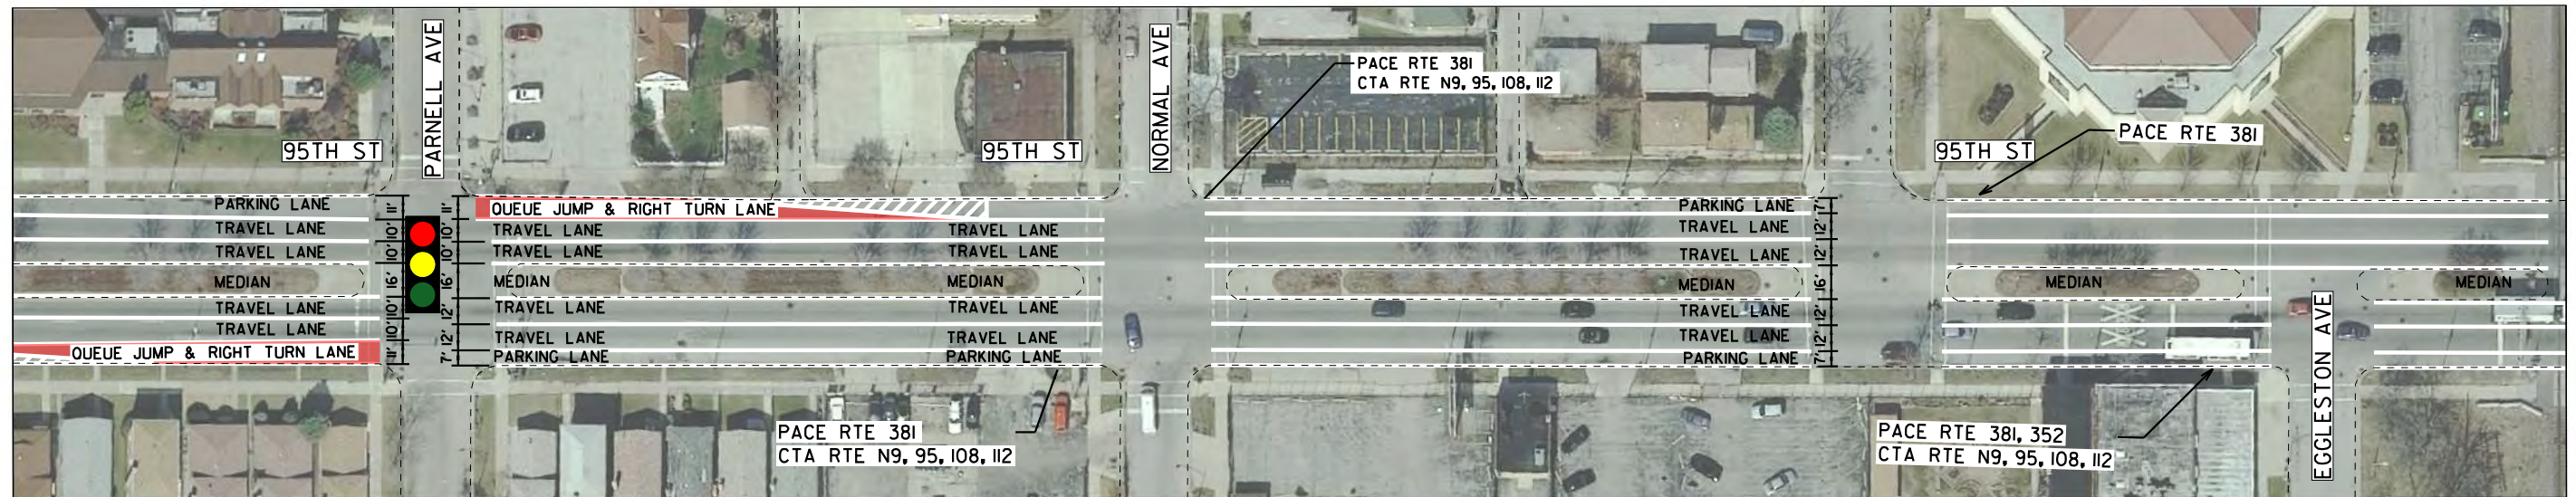

MATCH NEXT SHEET

LEGEND


- PROPOSED BUS LANE
- PROPOSED STATION PLATFORM
- PROPOSED PLATFORM RAMP
- PROPOSED SIDEWALK
- EXISTING BIKE LANE

DRAFT FOR REVIEW

		DESIGNED - CEJ	PACE SUBURBAN BUS AND CHICAGO TRANSIT AUTHORITY	HALSTED BUS CORRIDOR - ALTERNATE 2 95TH STREET - EMERALD TO EGGLESTON	SCALE: 1" = 80'	F.A. RTE.	SECTION	COUNTY	TOTAL SHEETS	SHEET NO.
		DRAWN - CEJ						COOK	91	56
		CHECKED - HMK				CONTRACT NO.				
		DATE - 04/03/2019				ILLINOIS FED. AID PROJECT				



MATCH PREVIOUS SHEET

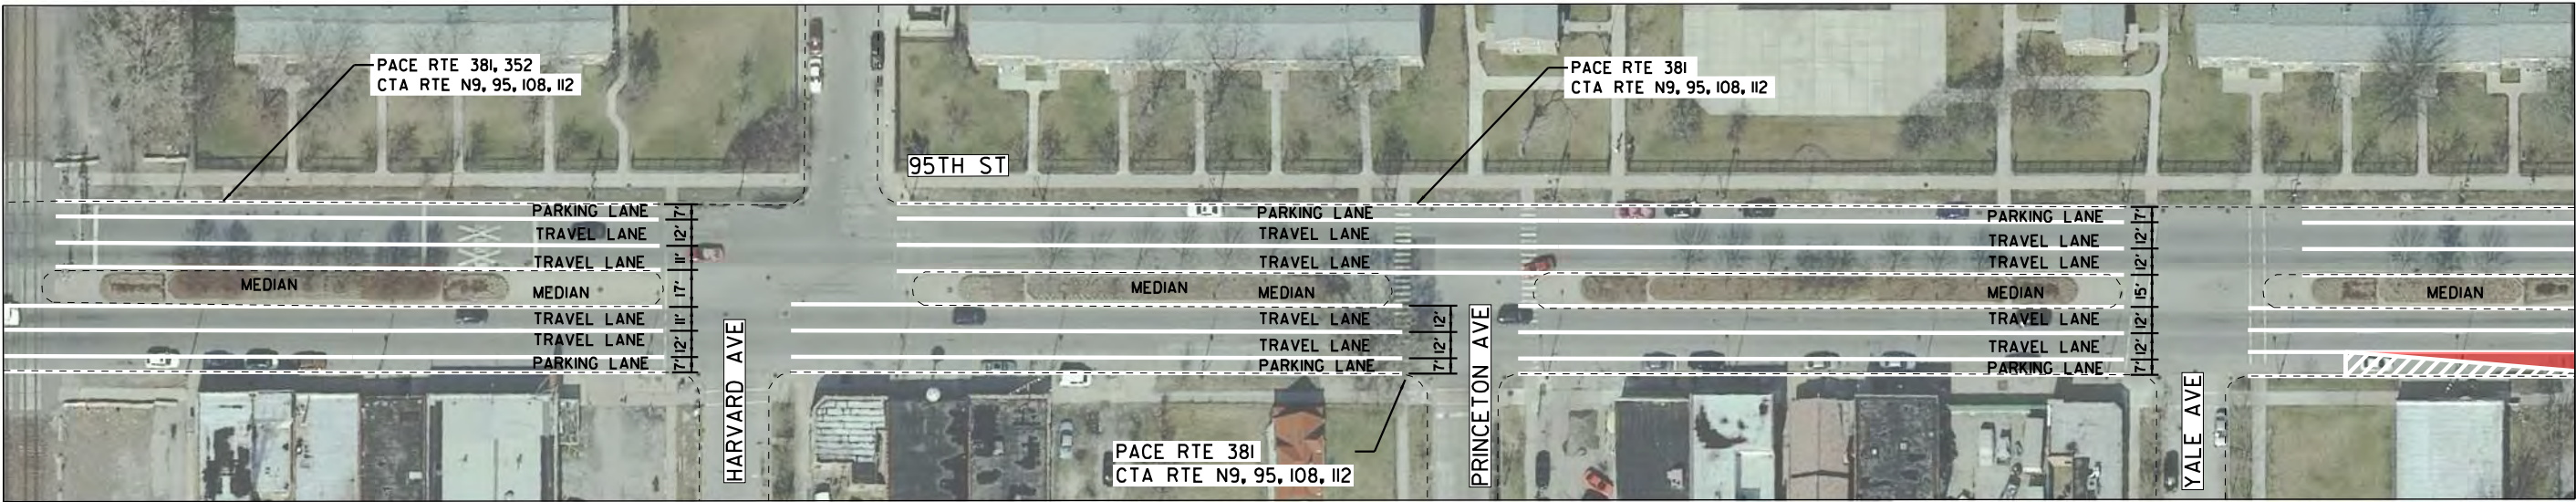

MATCH THIS SHEET

MATCH THIS SHEET



MATCH NEXT SHEET

- LEGEND
- PROPOSED BUS LANE

PROPOSED STATION PLATFORM

PROPOSED PLATFORM RAMP

PROPOSED SIDEWALK

EXISTING BIKE LANE

DRAFT FOR REVIEW

		DESIGNED - CEJ	PACE SUBURBAN BUS AND CHICAGO TRANSIT AUTHORITY	HALSTED BUS CORRIDOR - ALTERNATE 2 95TH STREET - HARVARD TO LAFAYETTE	SCALE: 1" = 80'	F.A. RTE.	SECTION	COUNTY	TOTAL SHEETS	SHEET NO.
		DRAWN - CEJ						COOK	91	57
		CHECKED - HMK				CONTRACT NO.				
		DATE - 04/03/2019				ILLINOIS FED. AID PROJECT				



MATCH PREVIOUS SHEET




LEGEND


- PROPOSED BUS LANE
- PROPOSED STATION PLATFORM
- PROPOSED PLATFORM RAMP
- PROPOSED SIDEWALK
- EXISTING BIKE LANE

DRAFT FOR REVIEW

		DESIGNED - CEJ			PACE SUBURBAN BUS AND CHICAGO TRANSIT AUTHORITY		HALSTED BUS CORRIDOR - ALTERNATE 2 95TH STREET AT I-94		F.A. RTE.	SECTION	COUNTY	TOTAL SHEETS	SHEET NO.
		DRAWN - CEJ									COOK	91	58
		CHECKED - HMK							CONTRACT NO.				
		DATE - 04/03/2019					SCALE: 1" = 80'		ILLINOIS FED. AID PROJECT				

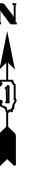

MATCH SHEET 55

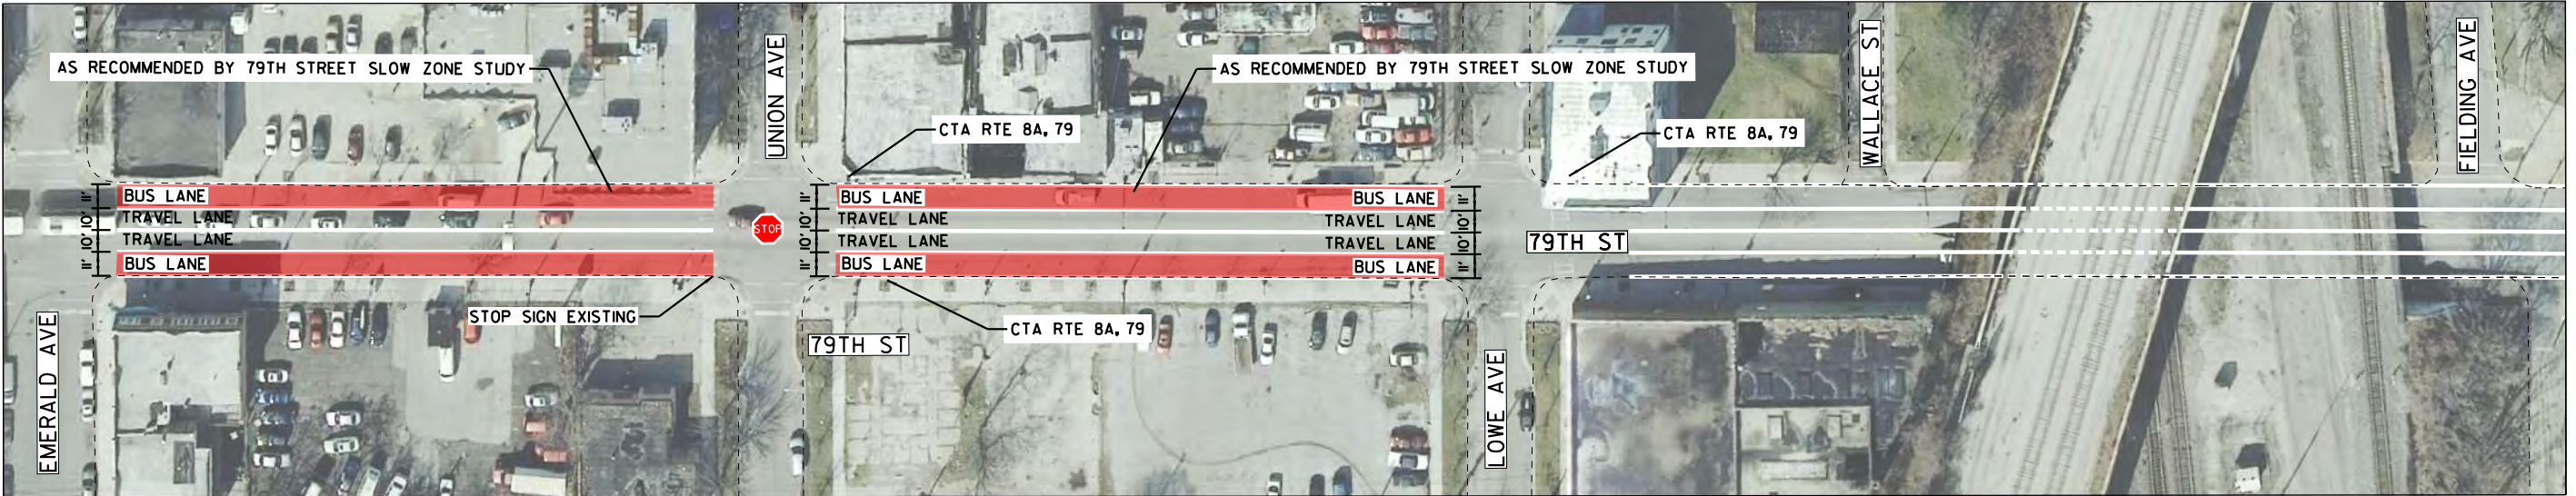

MATCH THIS SHEET

MATCH THIS SHEET



MATCH NEXT SHEET

LEGEND


- PROPOSED BUS LANE
- PROPOSED STATION PLATFORM
- PROPOSED PLATFORM RAMP
- PROPOSED SIDEWALK
- EXISTING BIKE LANE

DRAFT FOR REVIEW

		DESIGNED - CEJ		PACE SUBURBAN BUS AND CHICAGO TRANSIT AUTHORITY	HALSTED BUS CORRIDOR - ALTERNATE 2 79TH STREET - EMERALD TO VINCENNES	SCALE: 1" = 80'	F.A. RTE.	SECTION	COUNTY	TOTAL SHEETS	SHEET NO.
		DRAWN - CEJ							COOK	91	59
		CHECKED - HMK					CONTRACT NO.				
		DATE - 04/03/2019					ILLINOIS FED. AID PROJECT				




MATCH PREVIOUS SHEET

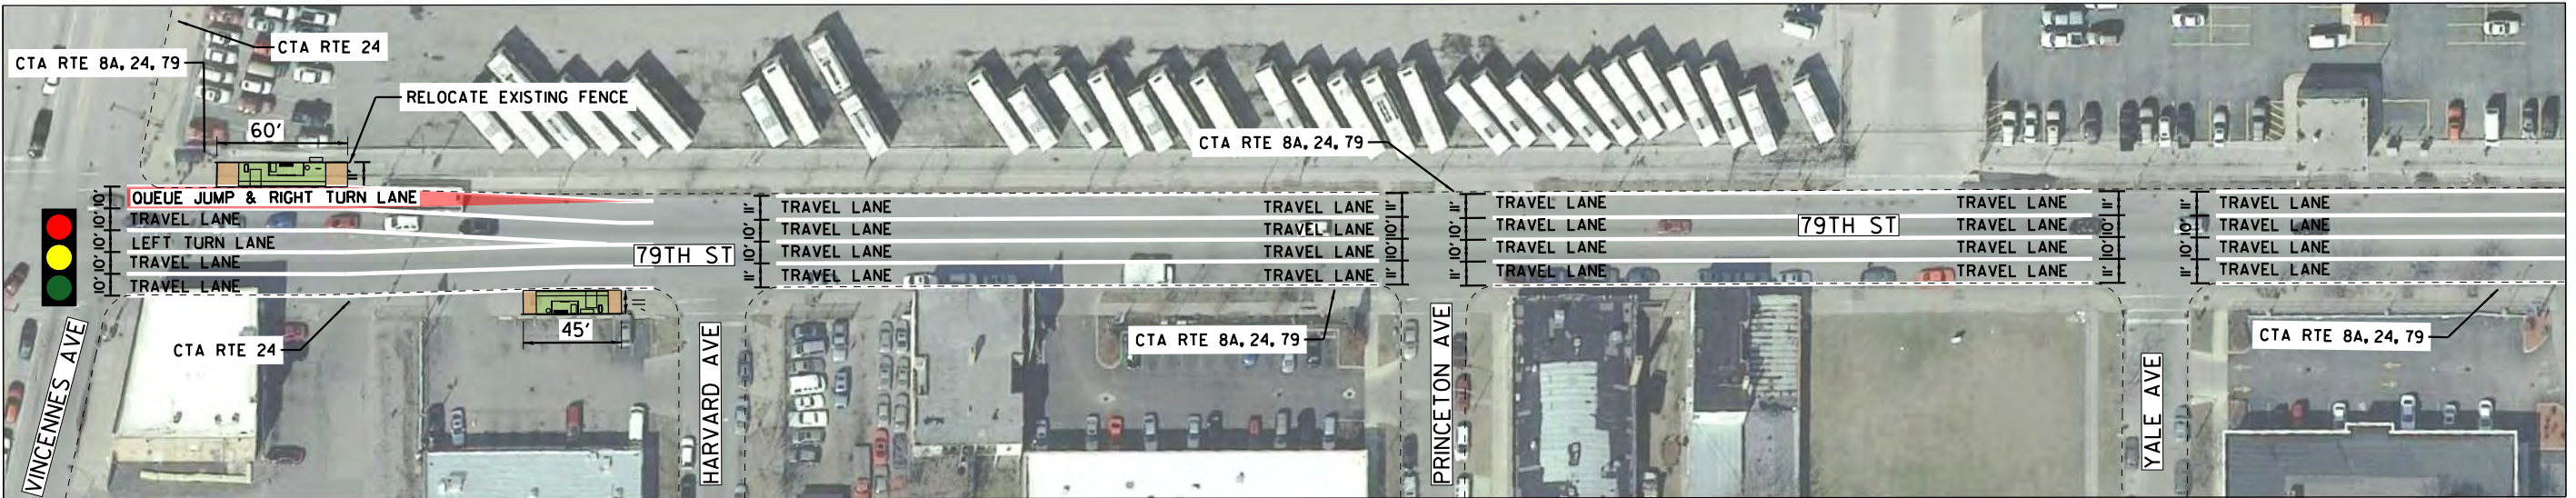

MATCH THIS SHEET

MATCH THIS SHEET

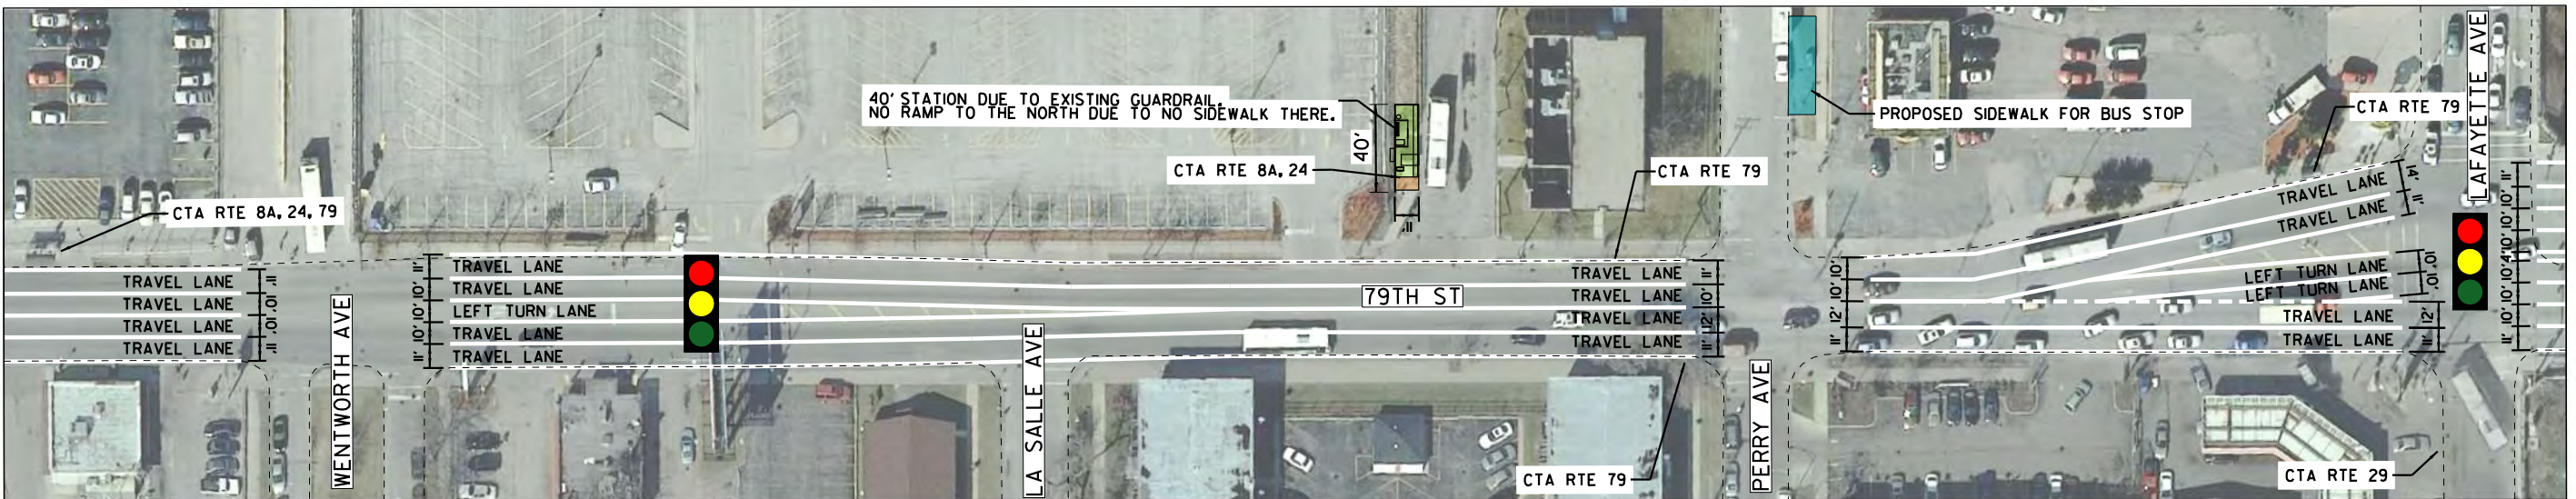

MATCH NEXT SHEET

LEGEND

- PROPOSED BUS LANE
- PROPOSED STATION PLATFORM
- PROPOSED PLATFORM RAMP
- PROPOSED SIDEWALK
- EXISTING BIKE LANE

DRAFT FOR REVIEW

		DESIGNED - CEJ			PACE SUBURBAN BUS AND CHICAGO TRANSIT AUTHORITY		HALSTED BUS CORRIDOR - ALTERNATE 2 79TH STREET - VINCENNES TO LAFAYETTE		F.A. RTE.	SECTION	COUNTY	TOTAL SHEETS	SHEET NO.
		DRAWN - CEJ									COOK	91	60
		CHECKED - HMK							CONTRACT NO.				
		DATE - 04/03/2019					SCALE: 1" = 80'		ILLINOIS FED. AID PROJECT				



SOUTH HALSTED

Bus Corridor Enhancement Project



MATCH PREVIOUS SHEET



LEGEND

- PROPOSED BUS LANE
- PROPOSED STATION PLATFORM
- PROPOSED PLATFORM RAMP
- PROPOSED SIDEWALK
- EXISTING BIKE LANE

DRAFT FOR REVIEW

		DESIGNED - CEJ		PACE SUBURBAN BUS AND CHICAGO TRANSIT AUTHORITY	HALSTED BUS CORRIDOR - ALTERNATE 2 79TH STREET - STATE TO WABASH	SCALE: 1" = 80'	F.A. RTE.	SECTION	COUNTY	TOTAL SHEETS	SHEET NO.
		DRAWN - CEJ							COOK	91	61
		CHECKED - HMK					CONTRACT NO.				
		DATE - 04/03/2019					ILLINOIS FED. AID PROJECT				



SOUTH HALSTED

Bus Corridor Enhancement Project



LEGEND

- PROPOSED BUS LANE
- PROPOSED STATION PLATFORM
- PROPOSED PLATFORM RAMP
- PROPOSED SIDEWALK
- EXISTING BIKE LANE


DRAFT FOR REVIEW

		DESIGNED - CEJ		PACE SUBURBAN BUS AND CHICAGO TRANSIT AUTHORITY	HALSTED BUS CORRIDOR - ALTERNATE 3 PACE HARVEY TRANSPORTATION CENTER	SCALE: 1" = 80'	F.A. RTE.	SECTION	COUNTY	TOTAL SHEETS	SHEET NO.
		DRAWN - CEJ							COOK	91	62
		CHECKED - HMK					CONTRACT NO.				
		DATE - 04/03/2019					ILLINOIS FED. AID PROJECT				




SOUTH HALSTED

Bus Corridor Enhancement Project

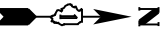

MATCH PREVIOUS SHEET

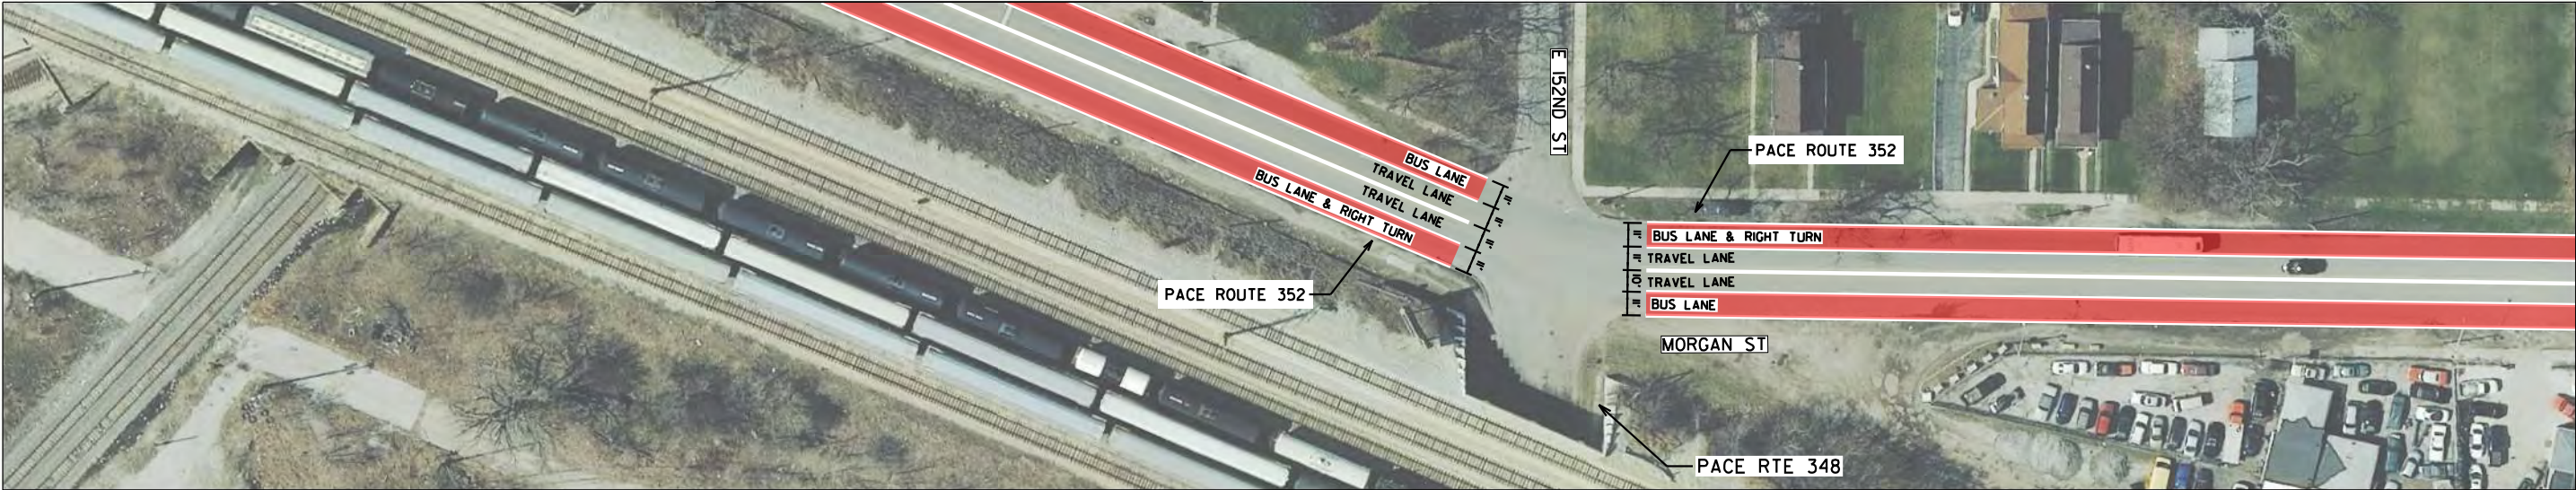

MATCH THIS SHEET

MATCH THIS SHEET




MATCH NEXT SHEET

LEGEND

- PROPOSED BUS LANE
- PROPOSED STATION PLATFORM
- PROPOSED PLATFORM RAMP
- PROPOSED SIDEWALK
- EXISTING BIKE LANE


DRAFT FOR REVIEW

		DESIGNED - CEJ		PACE SUBURBAN BUS AND CHICAGO TRANSIT AUTHORITY	HALSTED BUS CORRIDOR - ALTERNATE 3 152ND TO 150TH & HALSTED STREET	SCALE: 1" = 80'	F.A. RTE.	SECTION	COUNTY	TOTAL SHEETS	SHEET NO.
		DRAWN - CEJ							COOK	91	63
		CHECKED - HMK					CONTRACT NO.				
		DATE - 04/03/2019					ILLINOIS FED. AID PROJECT				

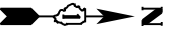

MATCH PREVIOUS SHEET

MATCH THIS SHEET

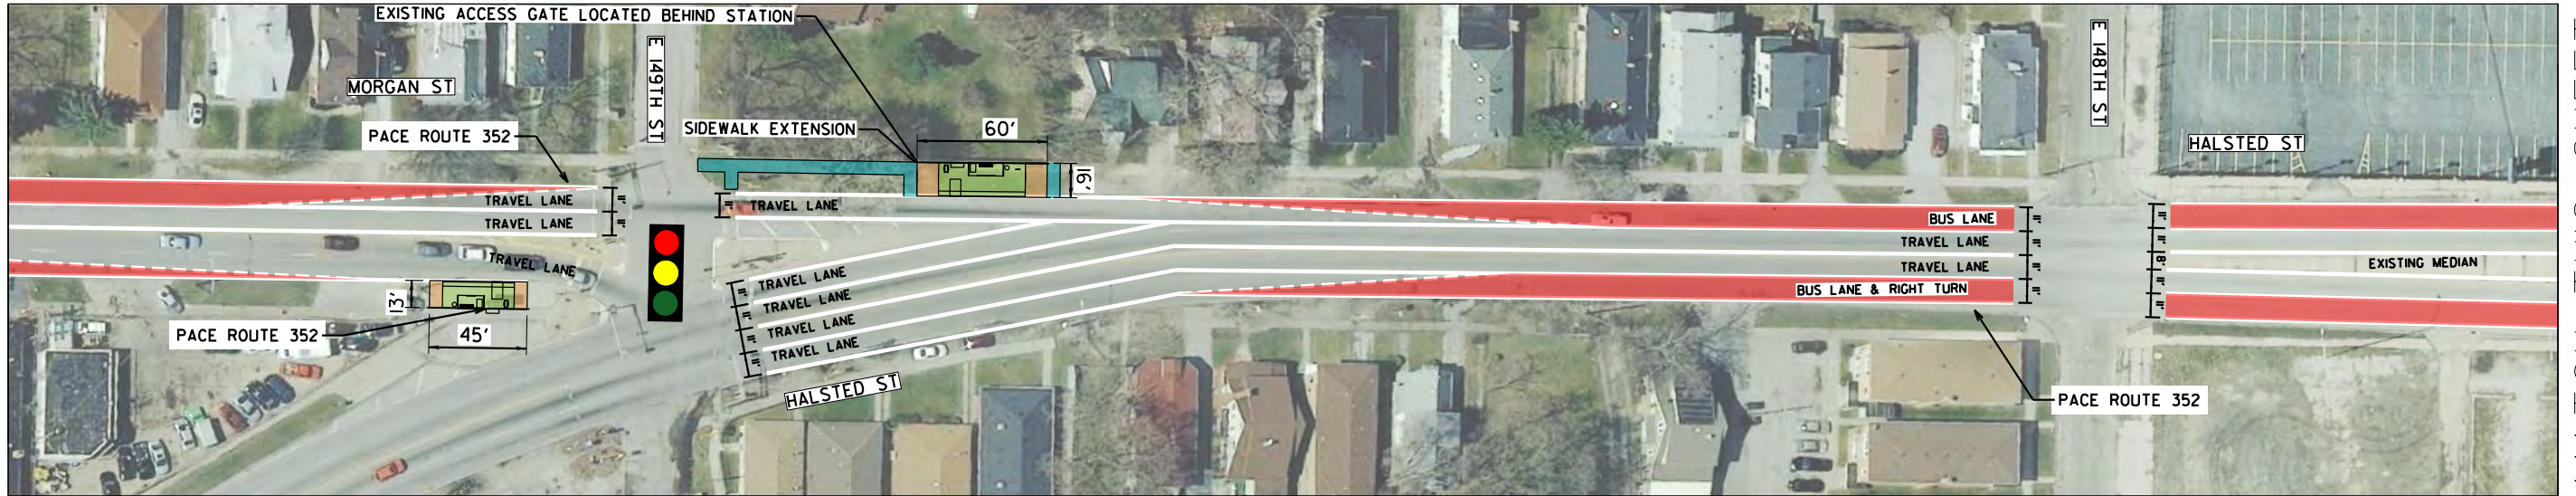

MATCH THIS SHEET




MATCH NEXT SHEET

LEGEND

- PROPOSED BUS LANE
- PROPOSED STATION PLATFORM
- PROPOSED PLATFORM RAMP
- PROPOSED SIDEWALK
- EXISTING BIKE LANE


DRAFT FOR REVIEW

		DESIGNED - CEJ		PACE SUBURBAN BUS AND CHICAGO TRANSIT AUTHORITY	HALSTED BUS CORRIDOR - ALTERNATE 3 149TH TO 146TH & HALSTED STREET	SCALE: 1" = 80'	F.A. RTÉ.	SECTION	COUNTY	TOTAL SHEETS	SHEET NO.
		DRAWN - CEJ							COOK	91	64
		CHECKED - HMK					CONTRACT NO.				
		DATE - 04/03/2019					ILLINOIS FED. AID PROJECT				

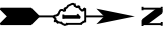

MATCH PREVIOUS SHEET

MATCH THIS SHEET

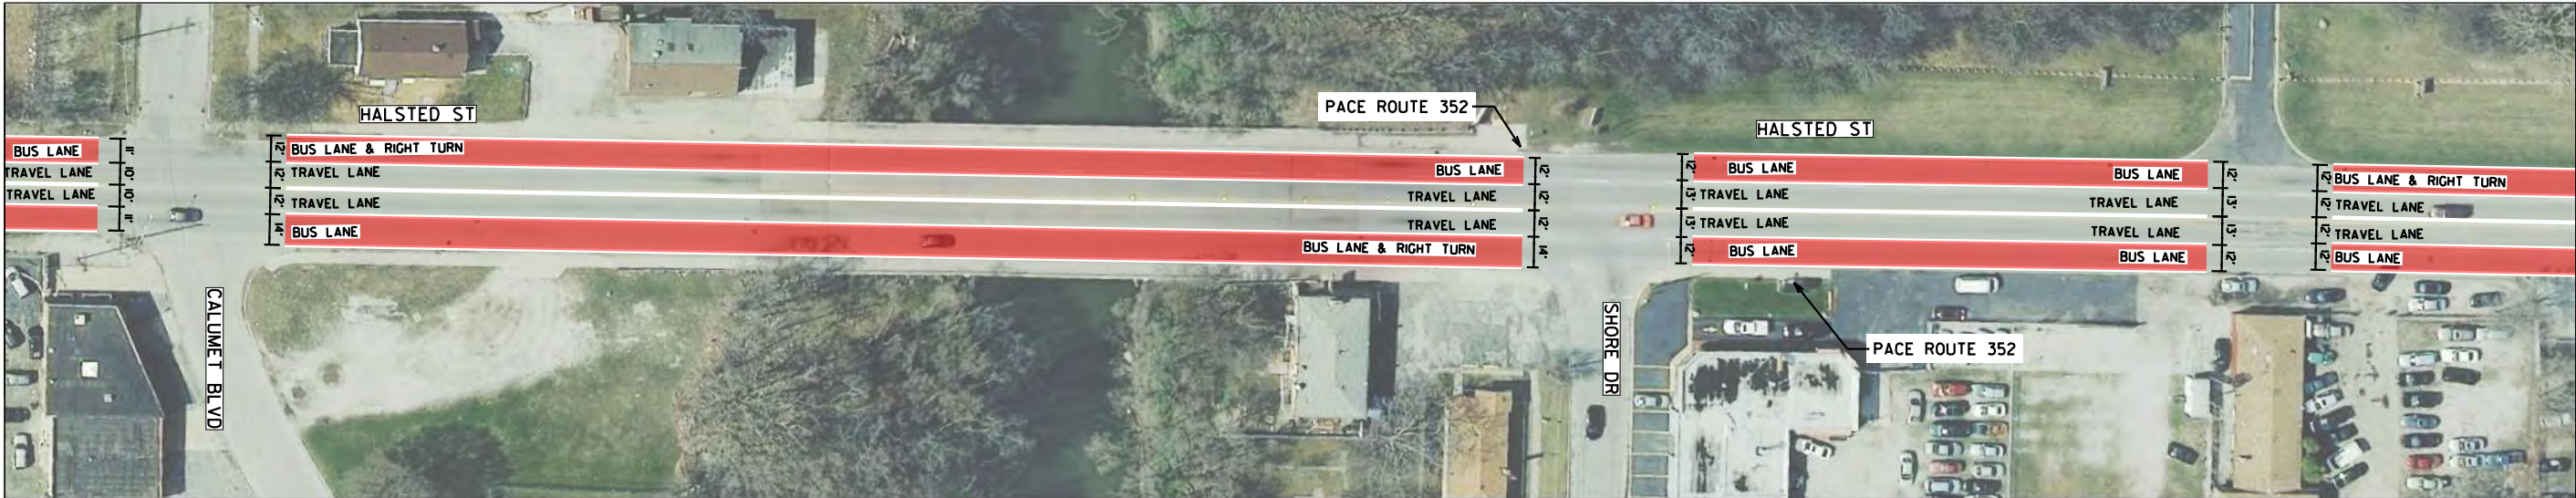


LEGEND

- PROPOSED BUS LANE
- PROPOSED STATION PLATFORM
- PROPOSED PLATFORM RAMP
- PROPOSED SIDEWALK
- EXISTING BIKE LANE

DRAFT FOR REVIEW

		DESIGNED - CEJ		PACE SUBURBAN BUS AND CHICAGO TRANSIT AUTHORITY		HALSTED BUS CORRIDOR - ALTERNATE 3 145TH TO SHORE DR & HALSTED STREET		F.A. RTE.	SECTION	COUNTY	TOTAL SHEETS	SHEET NO.
		DRAWN - CEJ								COOK	91	65
		CHECKED - HMK						CONTRACT NO.				
		DATE - 04/03/2019						ILLINOIS FED. AID PROJECT				

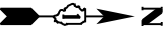

MATCH PREVIOUS SHEET

MATCH THIS SHEET



MATCH THIS SHEET

MATCH NEXT SHEET



LEGEND

- PROPOSED BUS LANE
- PROPOSED STATION PLATFORM
- PROPOSED PLATFORM RAMP
- PROPOSED SIDEWALK
- EXISTING BIKE LANE


DRAFT FOR REVIEW

		DESIGNED - CEJ	PACE SUBURBAN BUS AND CHICAGO TRANSIT AUTHORITY	HALSTED BUS CORRIDOR - ALTERNATE 3 STEWART TO 142ND & HALSTED STREET	SCALE: 1" = 80'	F.A. RTE.	SECTION	COUNTY	TOTAL SHEETS	SHEET NO.
		DRAWN - CEJ						COOK	91	66
		CHECKED - HMK				CONTRACT NO.				
		DATE - 04/03/2019				ILLINOIS FED. AID PROJECT				




SOUTH HALSTED

Bus Corridor Enhancement Project

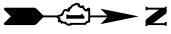

MATCH PREVIOUS SHEET

MATCH THIS SHEET

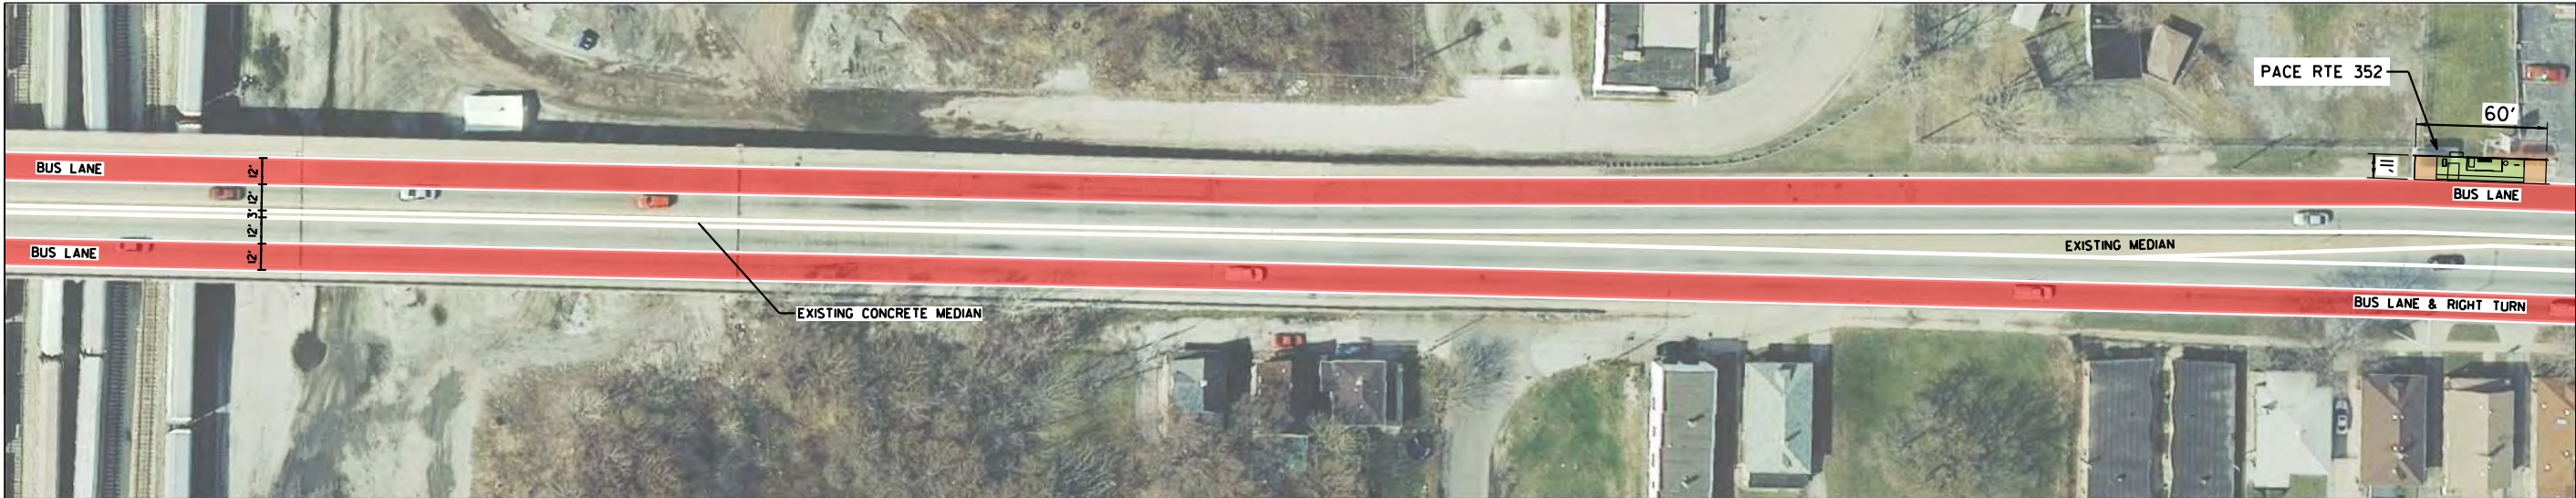

MATCH THIS SHEET


MATCH NEXT SHEET

LEGEND

- PROPOSED BUS LANE
- PROPOSED STATION PLATFORM
- PROPOSED PLATFORM RAMP
- PROPOSED SIDEWALK
- EXISTING BIKE LANE


DRAFT FOR REVIEW

		DESIGNED - CEJ	PACE SUBURBAN BUS AND CHICAGO TRANSIT AUTHORITY	HALSTED BUS CORRIDOR - ALTERNATE 3 142ND TO 138TH & HALSTED STREET		F.A. RTE.	SECTION	COUNTY	TOTAL SHEETS	SHEET NO.
		DRAWN - CEJ						COOK	91	67
		CHECKED - HMK				CONTRACT NO.				
		DATE - 04/03/2019				ILLINOIS FED. AID PROJECT				

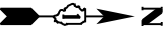


MATCH PREVIOUS SHEET

MATCH THIS SHEET

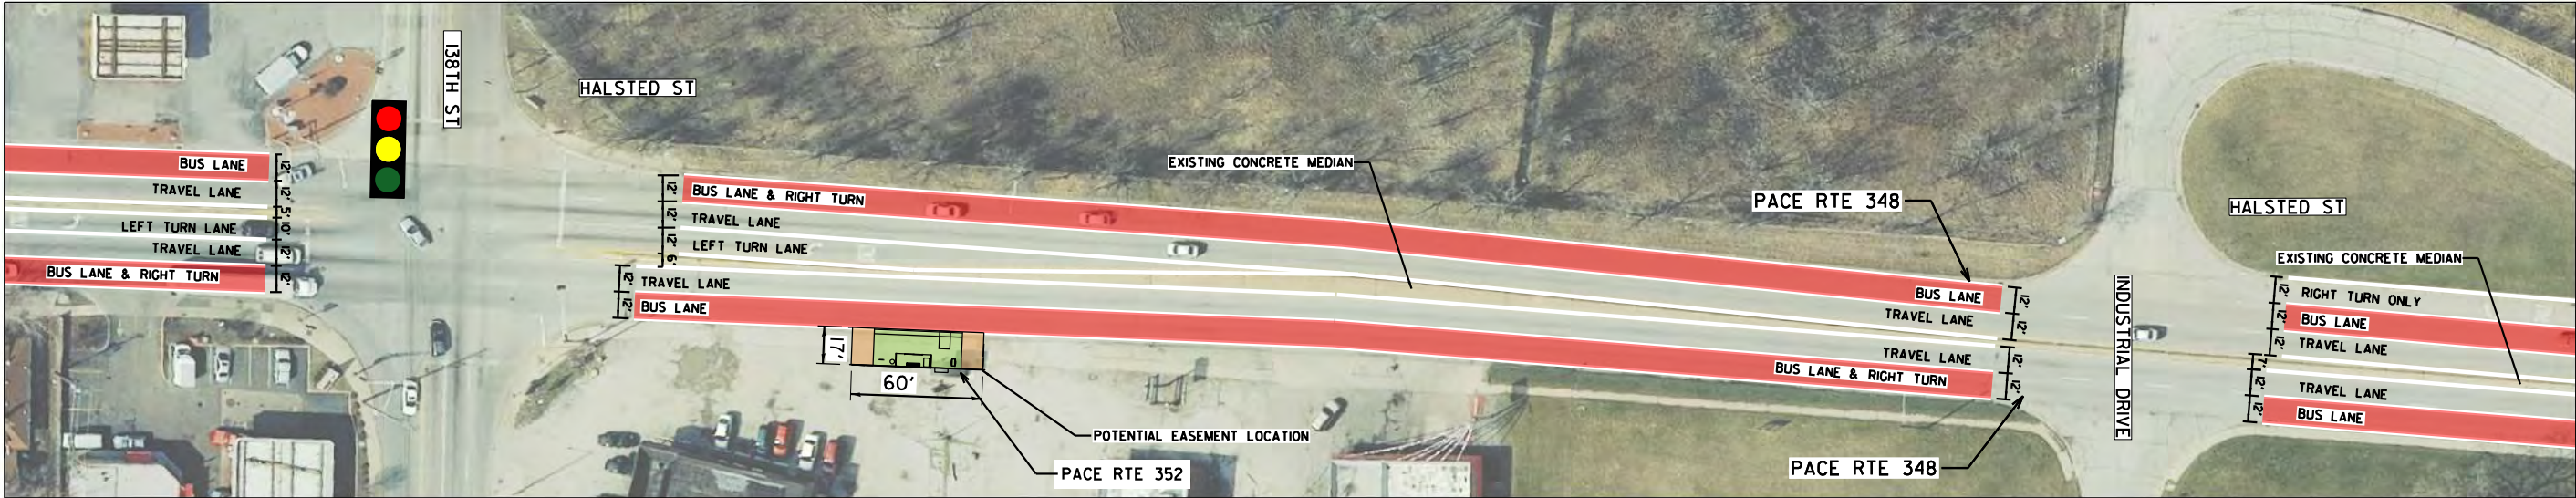

MATCH THIS SHEET

MATCH NEXT SHEET

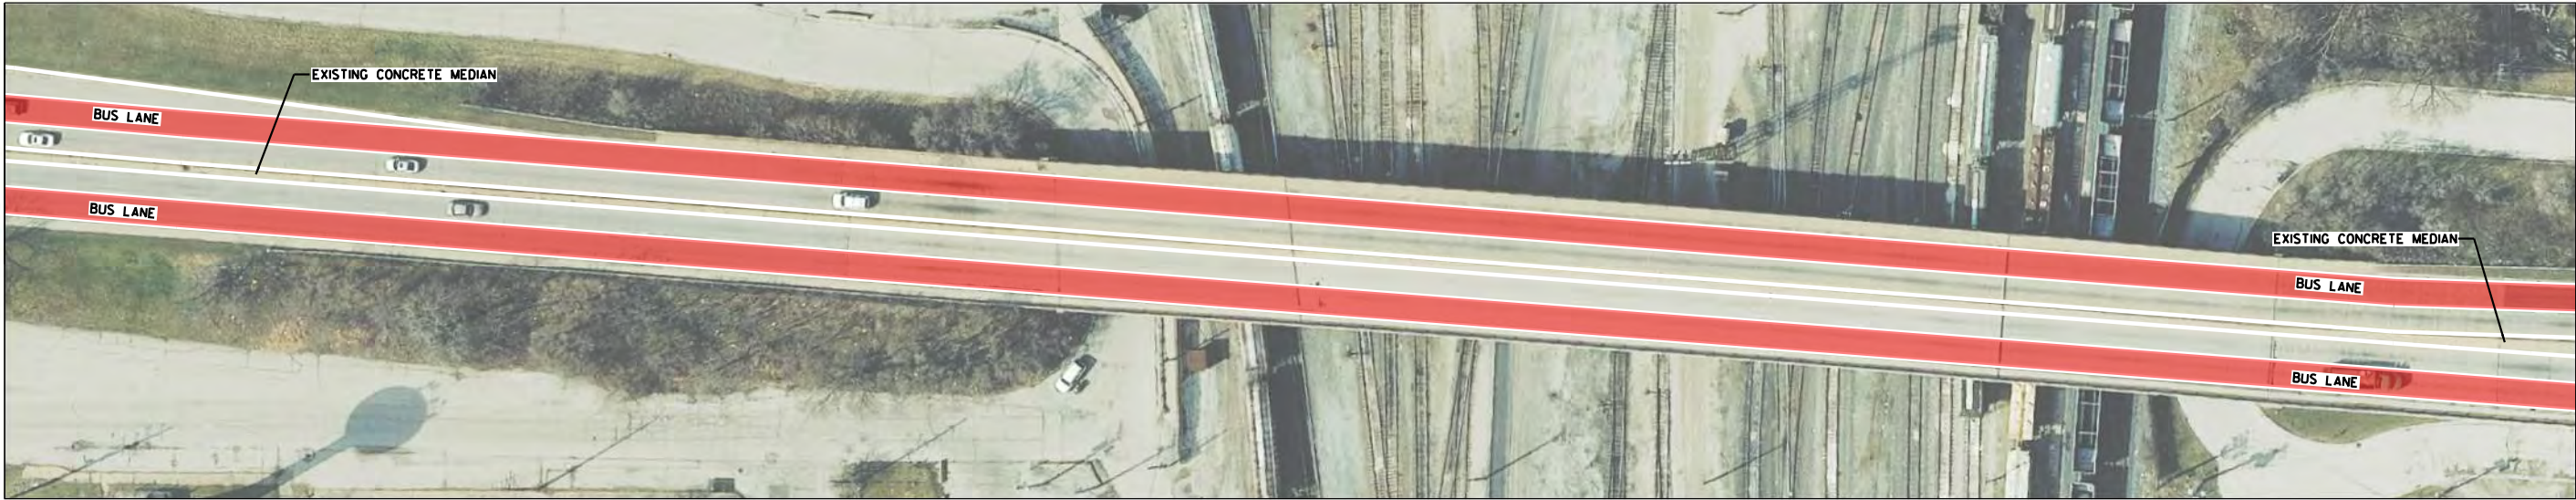

LEGEND


- PROPOSED BUS LANE
- PROPOSED STATION PLATFORM
- PROPOSED PLATFORM RAMP
- PROPOSED SIDEWALK
- EXISTING BIKE LANE

DRAFT FOR REVIEW

		DESIGNED - CEJ		PACE SUBURBAN BUS AND CHICAGO TRANSIT AUTHORITY		HALSTED BUS CORRIDOR - ALTERNATE 3 138TH TO 134TH & HALSTED STREET		F.A. RTE.	SECTION	COUNTY	TOTAL SHEETS	SHEET NO.
		DRAWN - CEJ								COOK	91	68
		CHECKED - HMK						CONTRACT NO.				
		DATE - 04/03/2019						ILLINOIS FED. AID PROJECT				

MATCH PREVIOUS SHEET

MATCH THIS SHEET

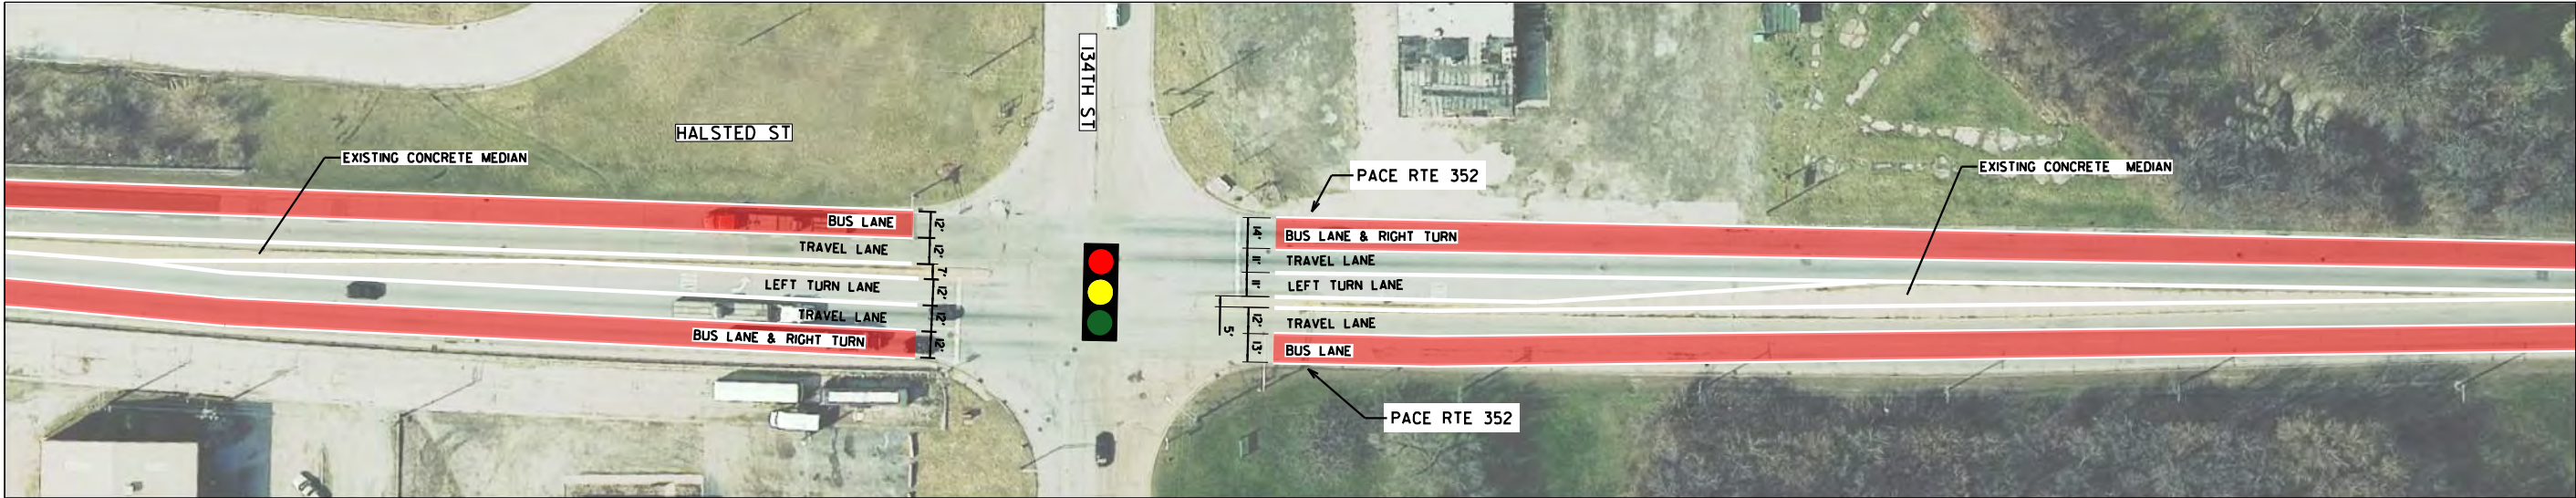

MATCH THIS SHEET




MATCH NEXT SHEET

LEGEND


- PROPOSED BUS LANE
- PROPOSED STATION PLATFORM
- PROPOSED PLATFORM RAMP
- PROPOSED SIDEWALK
- EXISTING BIKE LANE

DRAFT FOR REVIEW


		DESIGNED - CEJ		PACE SUBURBAN BUS AND CHICAGO TRANSIT AUTHORITY	HALSTED BUS CORRIDOR - ALTERNATE 3 134TH TO CAL SAG & HALSTED STREET	SCALE: 1" = 80'	F.A. RTE.	SECTION	COUNTY	TOTAL SHEETS	SHEET NO.
		DRAWN - CEJ							COOK	91	69
		CHECKED - HMK					CONTRACT NO.				
		DATE - 04/03/2019					ILLINOIS FED. AID PROJECT				

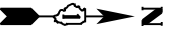

MATCH PREVIOUS SHEET MATCH THIS SHEET

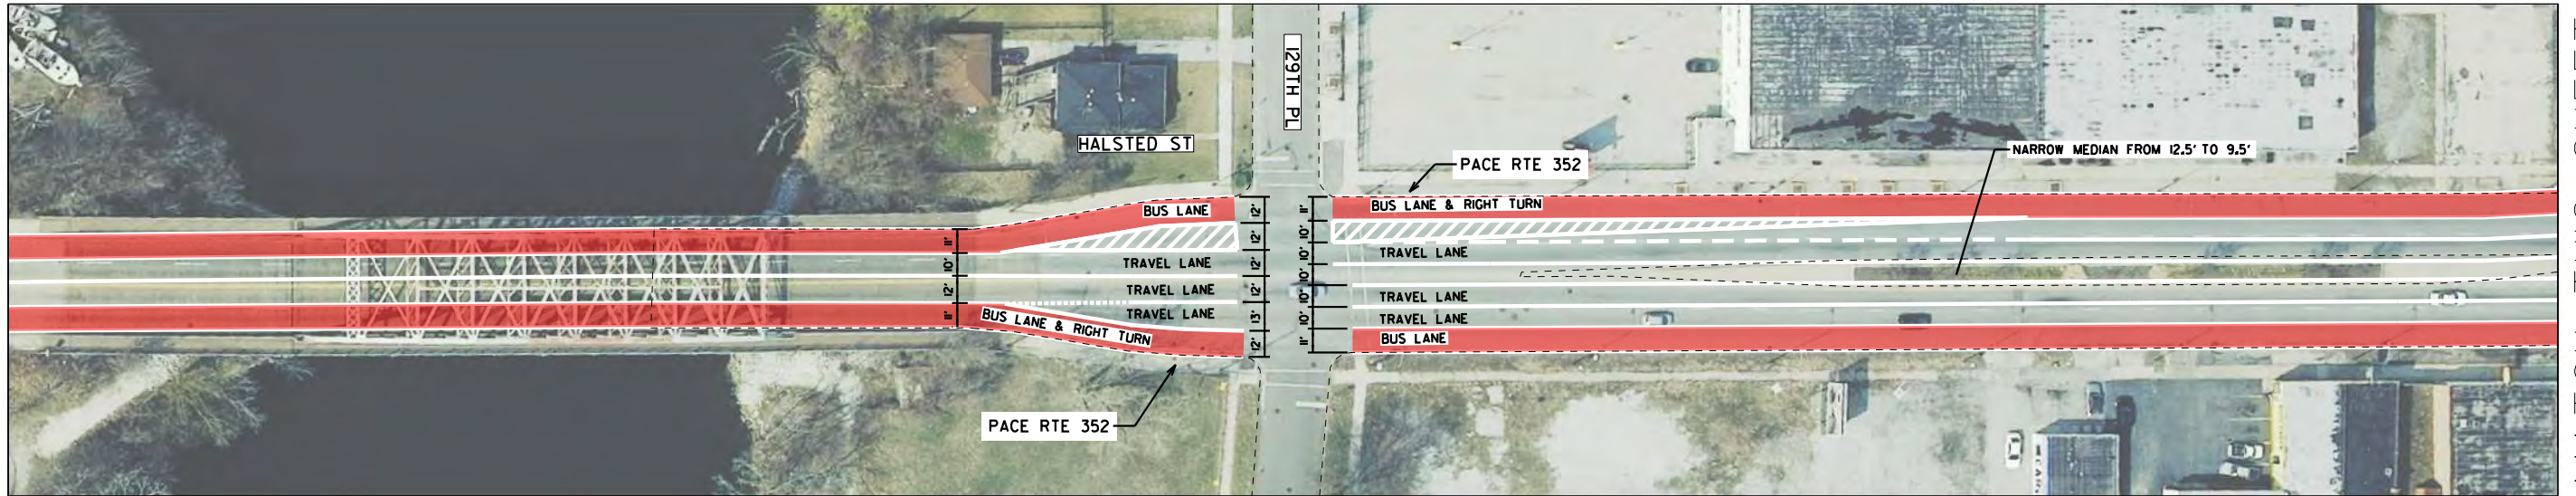

MATCH THIS SHEET

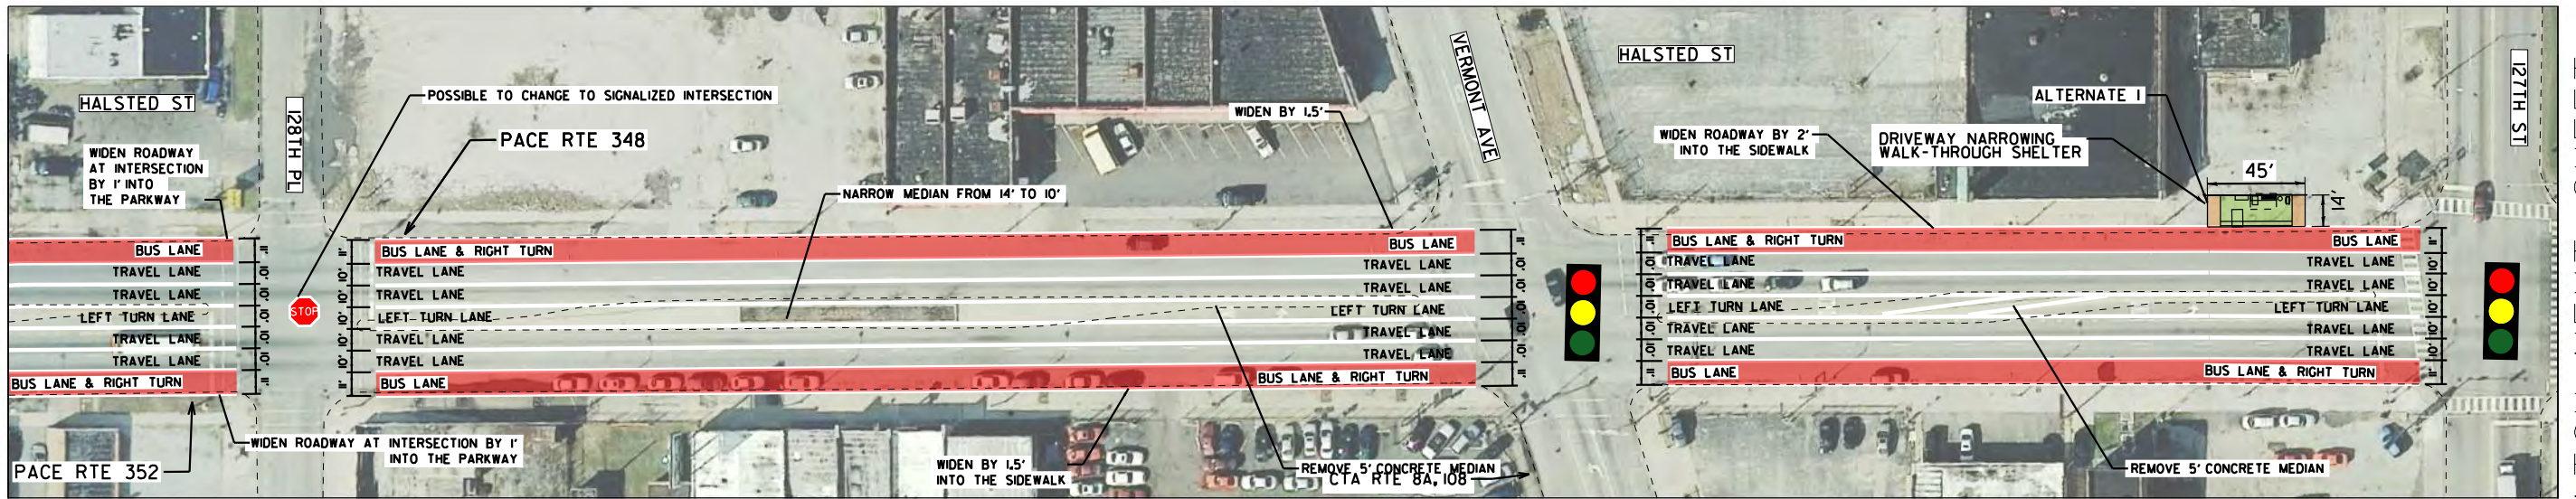




MATCH NEXT SHEET

LEGEND

- PROPOSED BUS LANE
- PROPOSED STATION PLATFORM
- PROPOSED PLATFORM RAMP
- PROPOSED SIDEWALK
- EXISTING BIKE LANE

DRAFT FOR REVIEW

		DESIGNED - CEJ	PACE SUBURBAN BUS AND CHICAGO TRANSIT AUTHORITY	HALSTED BUS CORRIDOR - ALTERNATE 3 129TH TO 127TH & HALSTED STREET	SCALE: 1" = 80'	F.A. RTE.	SECTION	COUNTY	TOTAL SHEETS	SHEET NO.
		DRAWN - CEJ						COOK	91	70
		CHECKED - HMK				CONTRACT NO.				
		DATE - 04/03/2019				ILLINOIS FED. AID PROJECT				

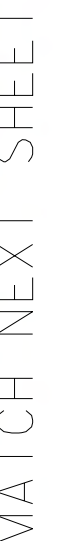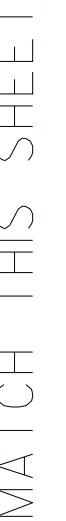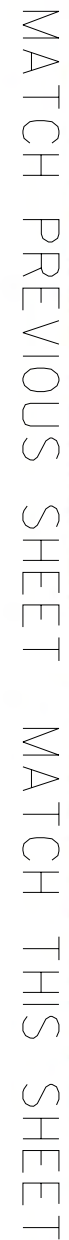


 PROPOSED BUS LANE
  PROPOSED STATION PLATFORM
  PROPOSED PLATFORM RAMP

 PROPOSED SIDEWALK
  EXISTING BIKE LANE


DRAFT FOR REVIEW

	DESIGNED - CEJ	PACE SUBURBAN BUS AND CHICAGO TRANSIT AUTHORITY HALSTED BUS CORRIDOR - ALTERNATE 3 126TH TO 124TH & HALSTED STREET SCALE: 1" = 80'	F.A. RTE.	SECTION	COUNTY	TOTAL SHEETS	SHEET NO.
	DRAWN - CEJ				COOK	91	71
	CHECKED - HMK		CONTRACT NO.				
	DATE - 04/03/2019		ILLINOIS FED. AID PROJECT				

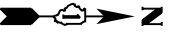

MATCH PREVIOUS SHEET

MATCH THIS SHEET

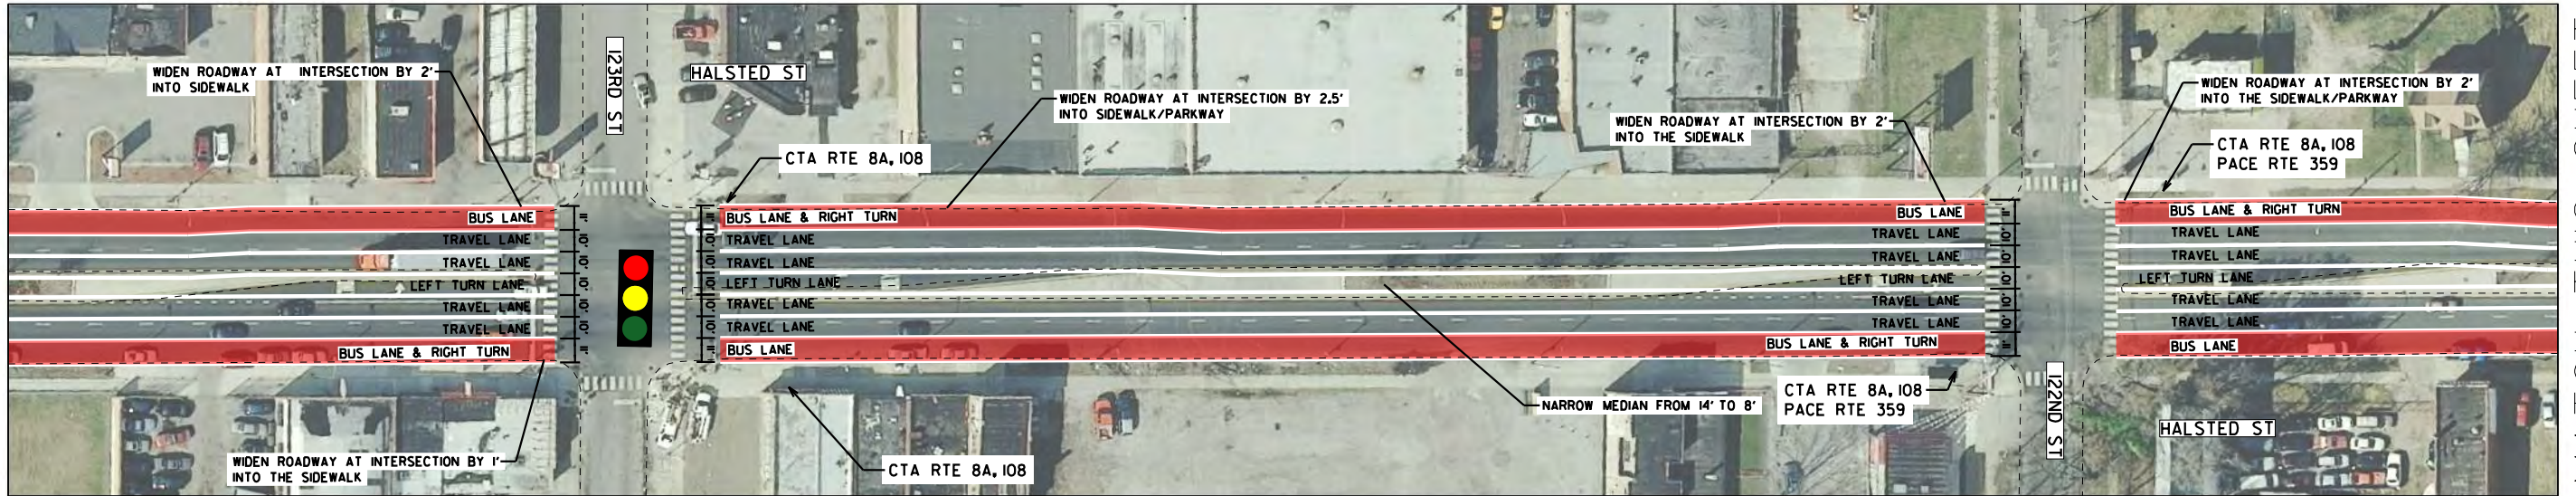


LEGEND

- PROPOSED BUS LANE
- PROPOSED STATION PLATFORM
- PROPOSED PLATFORM RAMP
- PROPOSED SIDEWALK
- EXISTING BIKE LANE



DRAFT FOR REVIEW

		DESIGNED - CEJ	PACE SUBURBAN BUS AND CHICAGO TRANSIT AUTHORITY	HALSTED BUS CORRIDOR - ALTERNATE 3 123RD TO 120TH & HALSTED STREET	SCALE: 1" = 80'	F.A. RTE.	SECTION	COUNTY	TOTAL SHEETS	SHEET NO.
		DRAWN - CEJ						COOK	91	72
		CHECKED - HMK				CONTRACT NO.				
		DATE - 04/03/2019				ILLINOIS FED. AID PROJECT				

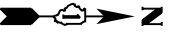

MATCH PREVIOUS SHEET

MATCH THIS SHEET

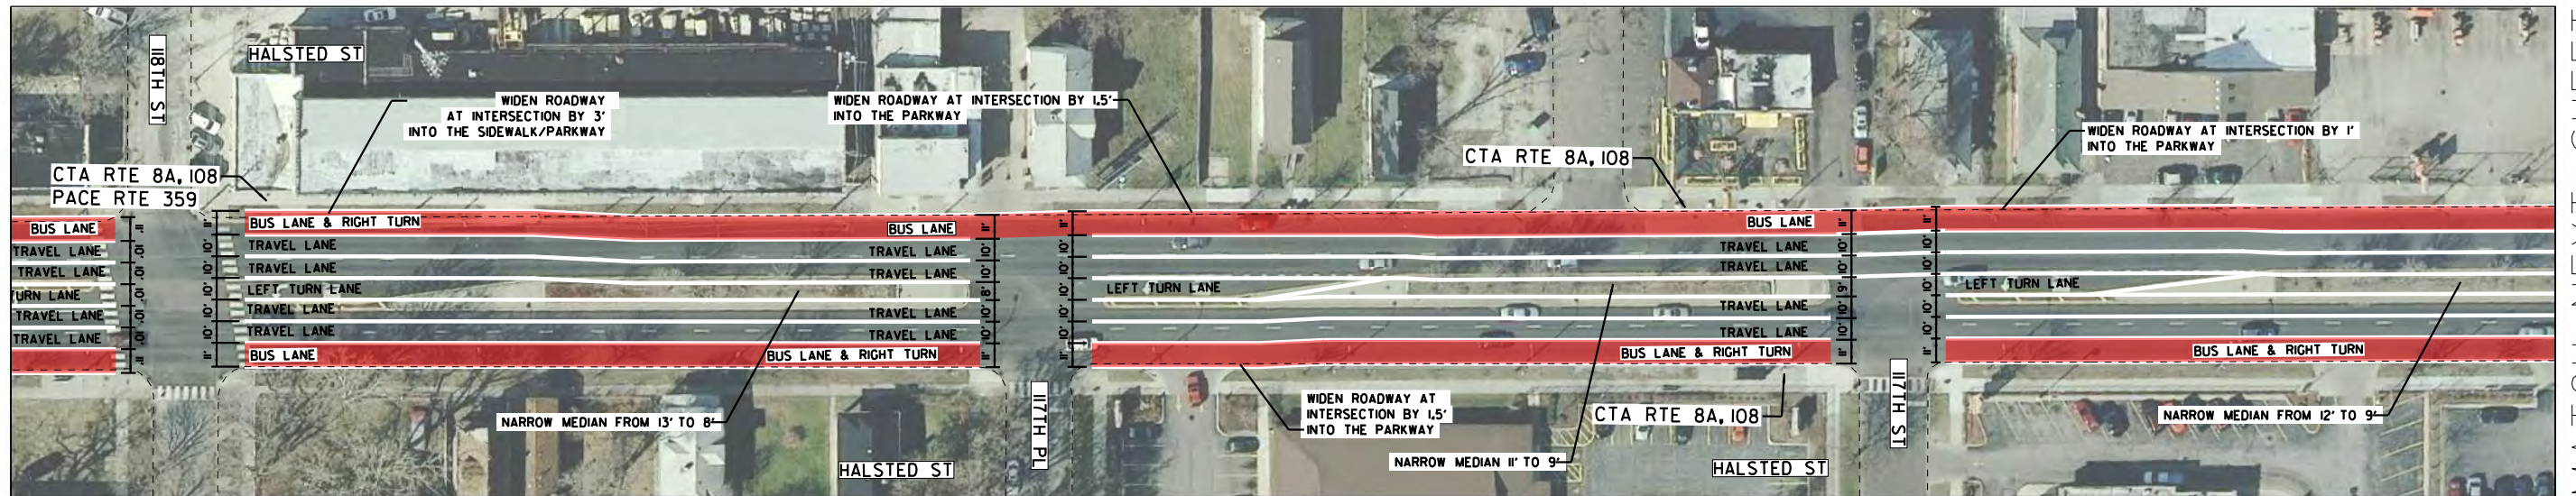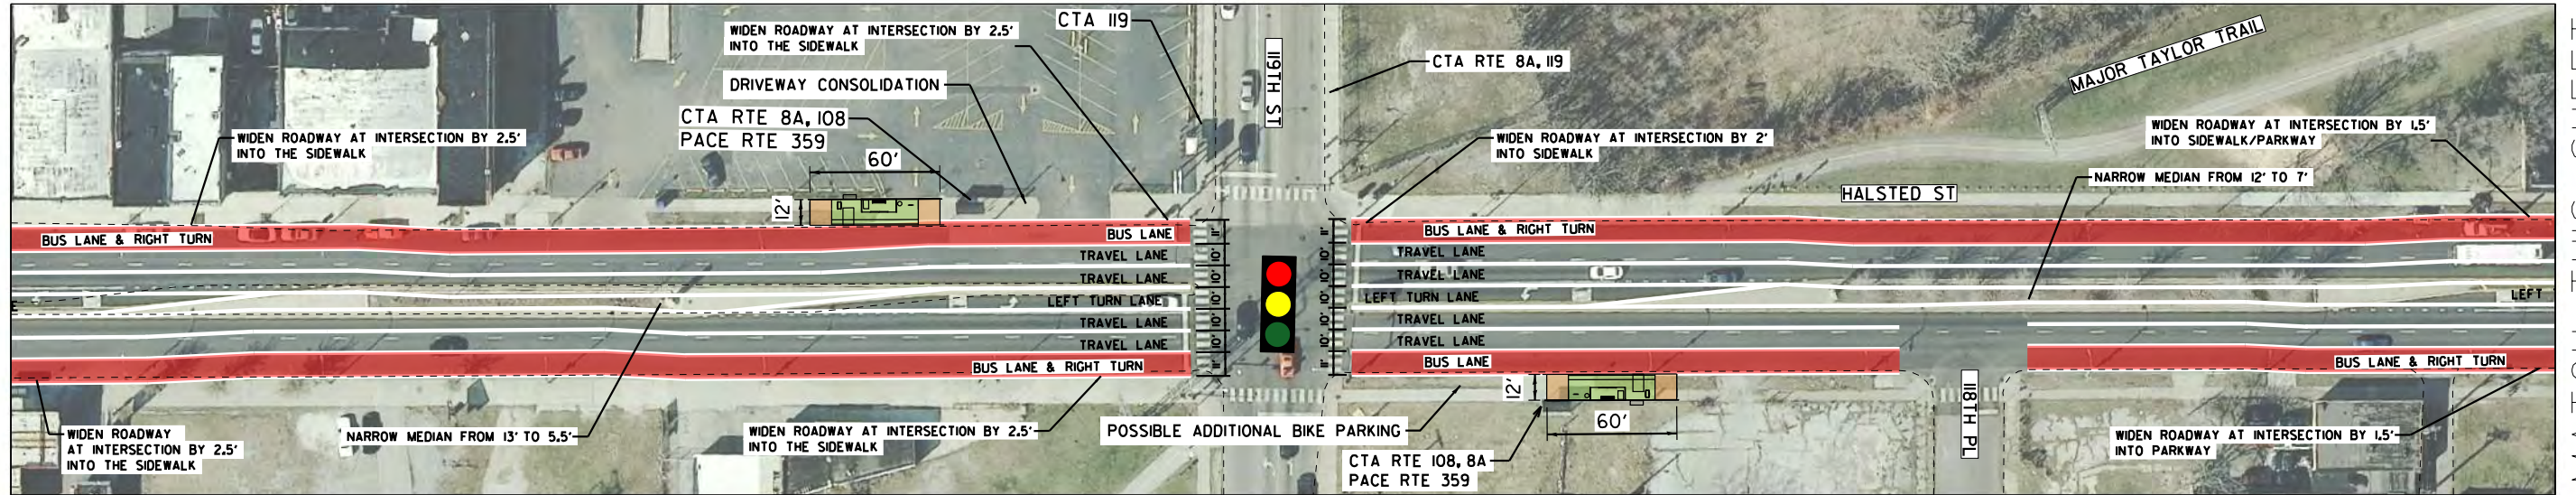


NOTE: THERE IS NO GIS DATA FOR THE MEDIANS FROM 119TH TO 98TH ST.
ANY NARROWING MEASUREMENTS ARE ESTIMATED.

LEGEND

- PROPOSED BUS LANE
- PROPOSED STATION PLATFORM
- PROPOSED PLATFORM RAMP
- PROPOSED SIDEWALK
- EXISTING BIKE LANE


DRAFT FOR REVIEW

		DESIGNED - CEJ	PACE SUBURBAN BUS AND CHICAGO TRANSIT AUTHORITY	HALSTED BUS CORRIDOR - ALTERNATE 3 119TH TO 117TH & HALSTED STREET	SCALE: 1" = 80'	F.A. RTE.	SECTION	COUNTY	TOTAL SHEETS	SHEET NO.
		DRAWN - CEJ						COOK	91	73
		CHECKED - HMK				CONTRACT NO.				
		DATE - 04/03/2019				ILLINOIS FED. AID PROJECT				

 

MATCH PREVIOUS SHEET

MATCH THIS SHEET

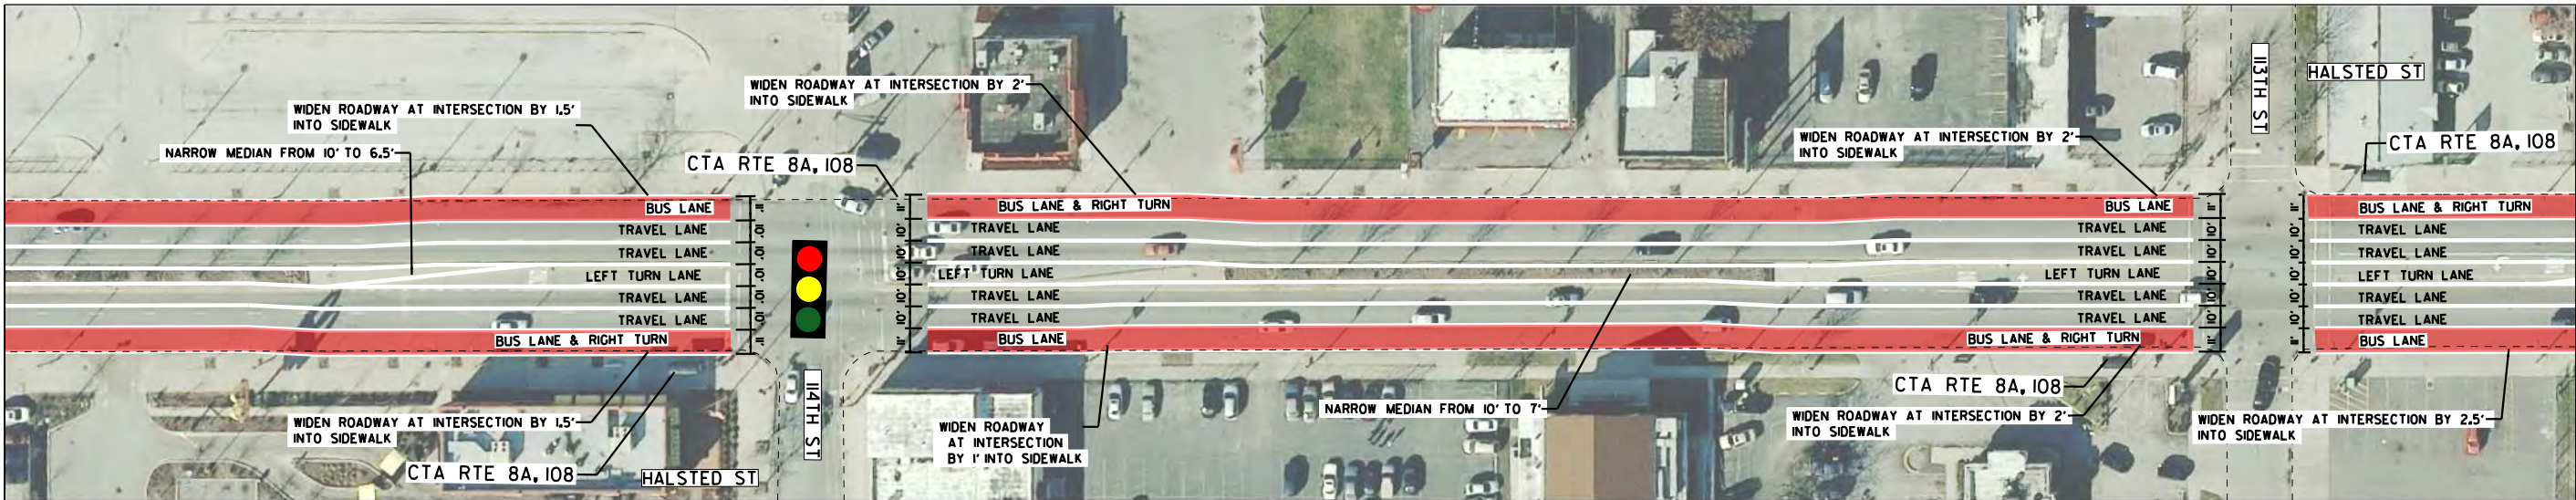

MATCH THIS SHEET

MATCH NEXT SHEET


NOTE: THERE IS NO GIS DATA FOR THE MEDIANS FROM 119TH TO 98TH ST.
ANY NARROWING MEASUREMENTS ARE ESTIMATED.

LEGEND

- PROPOSED BUS LANE
- PROPOSED STATION PLATFORM
- PROPOSED PLATFORM RAMP
- PROPOSED SIDEWALK
- EXISTING BIKE LANE

DRAFT FOR REVIEW


		DESIGNED - CEJ	PACE SUBURBAN BUS AND CHICAGO TRANSIT AUTHORITY	HALSTED BUS CORRIDOR - ALTERNATE 3 116TH TO 113TH & HALSTED STREET	SCALE: 1" = 80'	F.A. RTE.	SECTION	COUNTY	TOTAL SHEETS	SHEET NO.
		DRAWN - CEJ						COOK	91	74
		CHECKED - HMK				CONTRACT NO.				
		DATE - 04/03/2019				ILLINOIS FED. AID PROJECT				

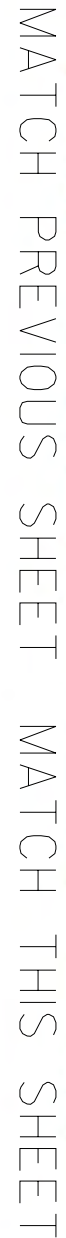

LEGEND


- DRAFT FOR REVIEW

	DESIGNED - CEJ		PACE SUBURBAN BUS AND CHICAGO TRANSIT AUTHORITY HALSTED BUS CORRIDOR - ALTERNATE 3 112TH TO 110TH & HALSTED STREET	SCALE: 1" = 80'	F.A. RTE.	SECTION	COUNTY	TOTAL SHEETS	SHEET NO.
	DRAWN - CEJ						COOK	91	75
	CHECKED - HMK				CONTRACT NO.				
	DATE - 04/03/2019				ILLINOIS FED. AID PROJECT				

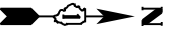


MATCH PREVIOUS SHEET

MATCH THIS SHEET

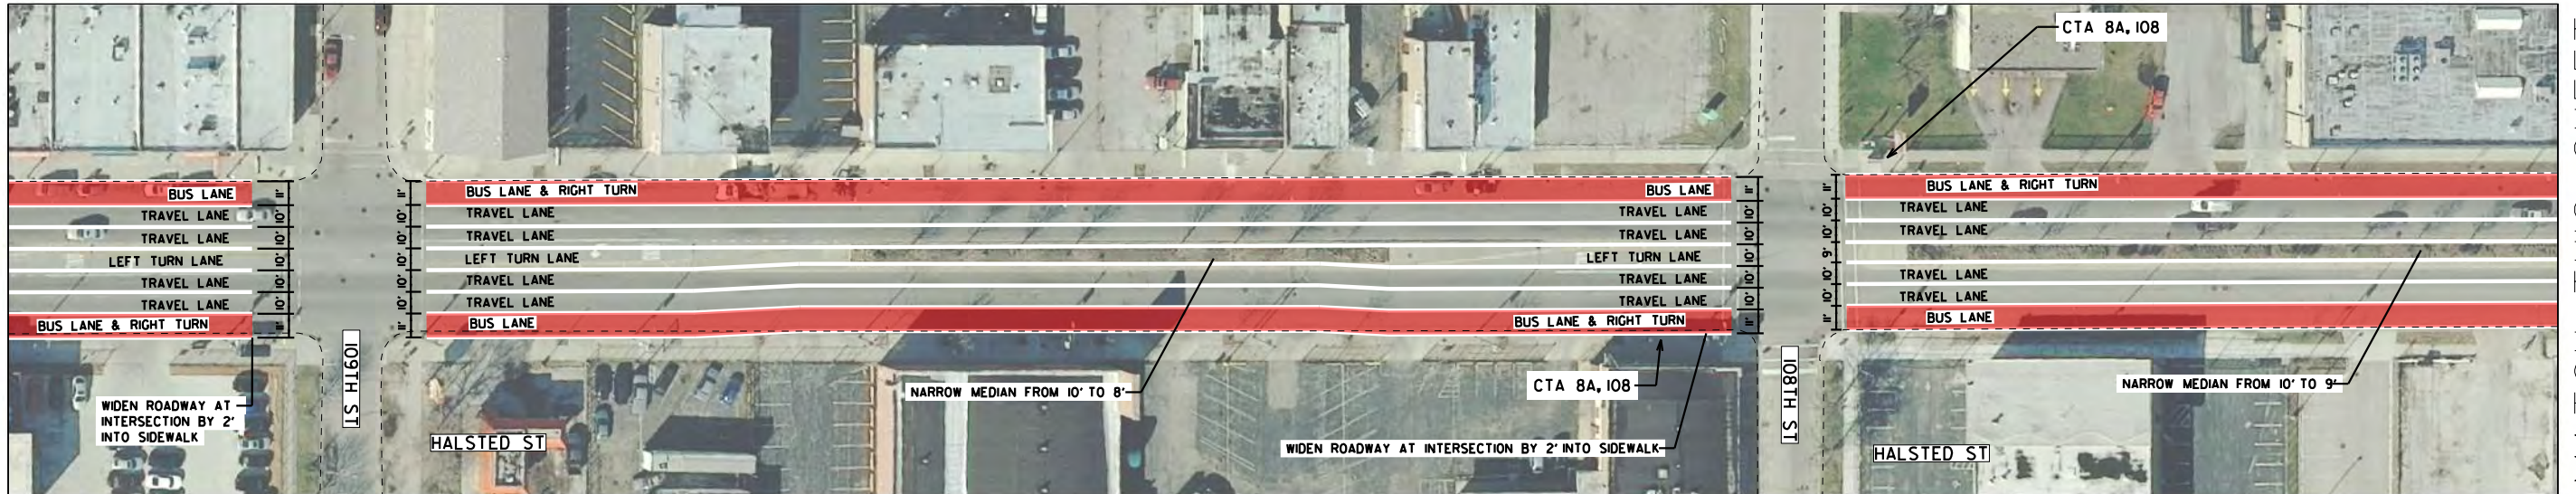

MATCH THIS SHEET

MATCH NEXT SHEET

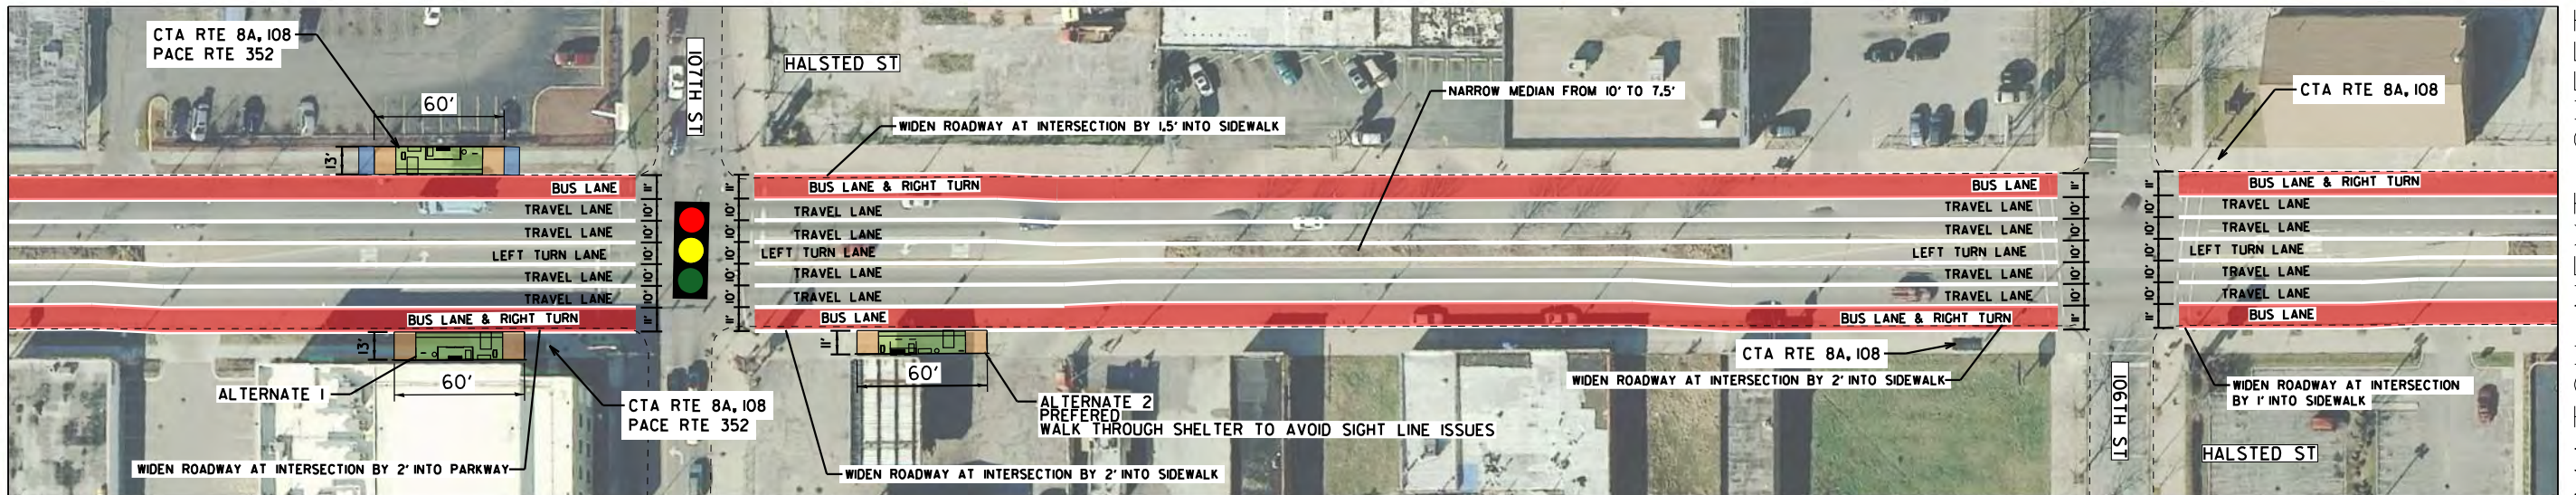



NOTE: THERE IS NO GIS DATA FOR THE MEDIANS FROM 109TH TO 98TH ST.
ANY NARROWING MEASUREMENTS ARE ESTIMATED.

LEGEND

- | | | | | | |
|-------------|-------------------|-------------|---------------------------|-------------|------------------------|
| <div></div> | PROPOSED BUS LANE | <div></div> | PROPOSED STATION PLATFORM | <div></div> | PROPOSED PLATFORM RAMP |
| <div></div> | PROPOSED SIDEWALK | <div></div> | EXISTING BIKE LANE | | |

DRAFT FOR REVIEW

		DESIGNED - CEJ			PACE SUBURBAN BUS AND CHICAGO TRANSIT AUTHORITY		HALSTED BUS CORRIDOR - ALTERNATE 3 109TH TO 106TH & HALSTED STREET		F.A. RTE.	SECTION	COUNTY	TOTAL SHEETS	SHEET NO.
		DRAWN - CEJ									COOK	91	76
		CHECKED - HMK									CONTRACT NO.		
		DATE - 04/03/2019					SCALE: 1" = 80'				ILLINOIS FED. AID PROJECT		

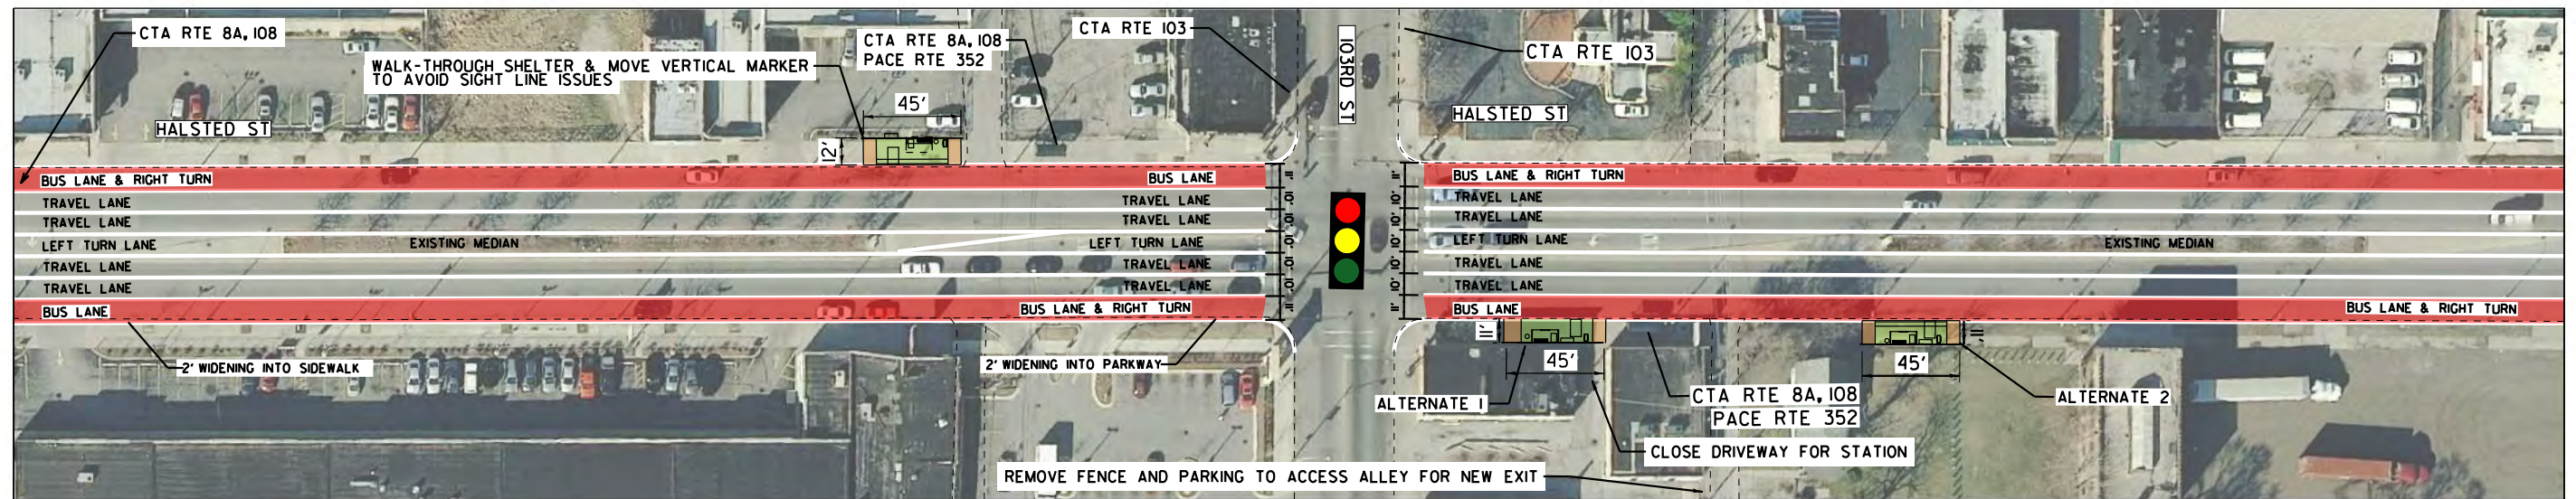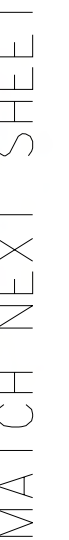


DRAFT FOR REVIEW


	DESIGNED - CEJ	PACE SUBURBAN BUS AND CHICAGO TRANSIT AUTHORITY	HALSTED BUS CORRIDOR - ALTERNATE 3 105TH TO 103RD & HALSTED STREET			F.A. RTE.	SECTION	COUNTY	TOTAL SHEETS	SHEET NO.
	DRAWN - CEJ									
	CHECKED - HMK									
	DATE - 04/03/2019				SCALE: 1" = 80'					
			CONTRACT NO.							
						ILLINOIS	FED. AID	PROJECT		

MATCH PREVIOUS SHEET

MATCH THIS SHEET

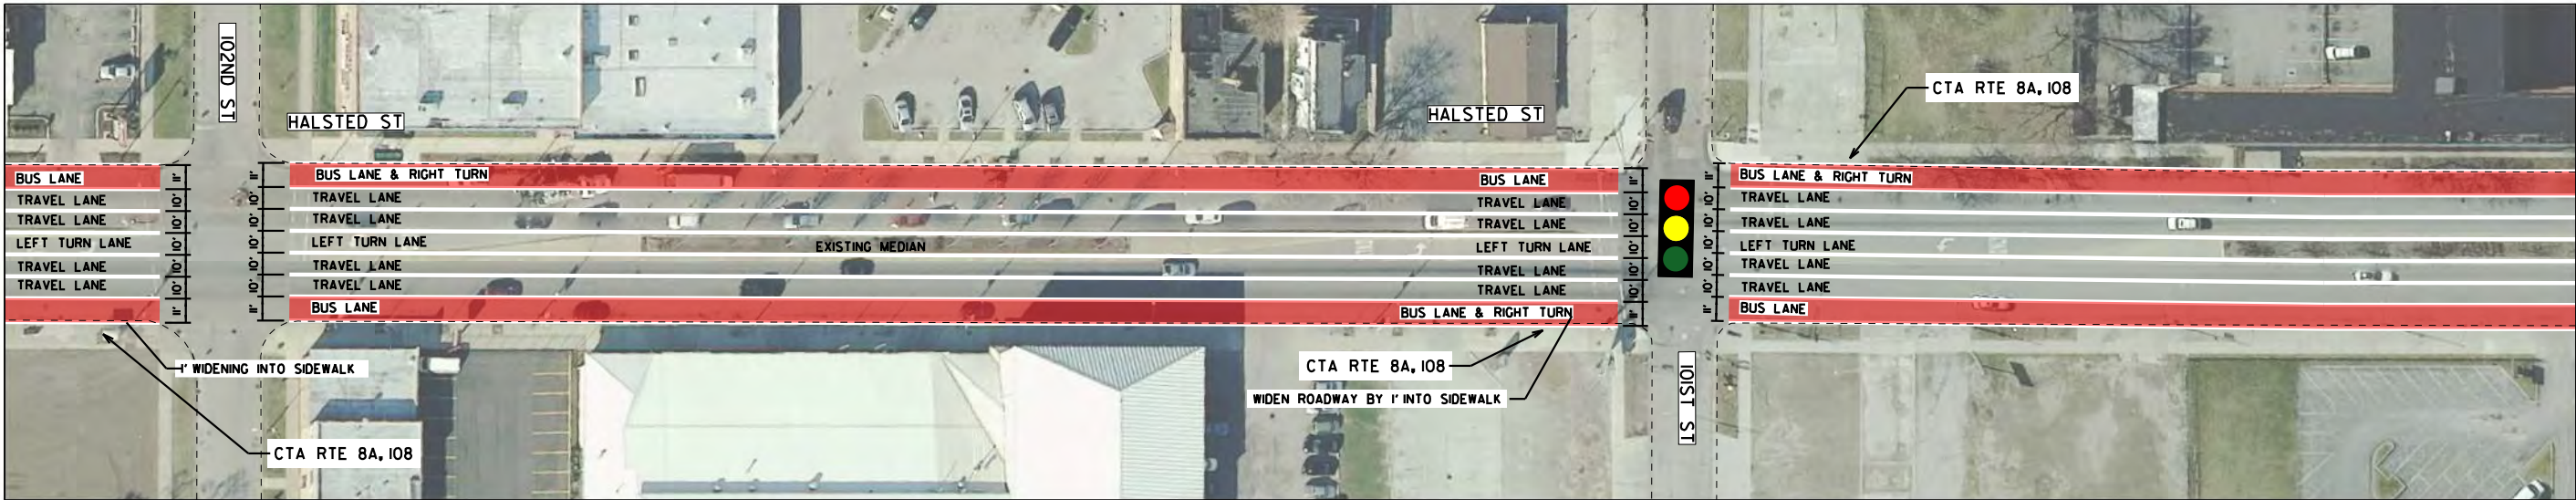

MATCH THIS SHEET

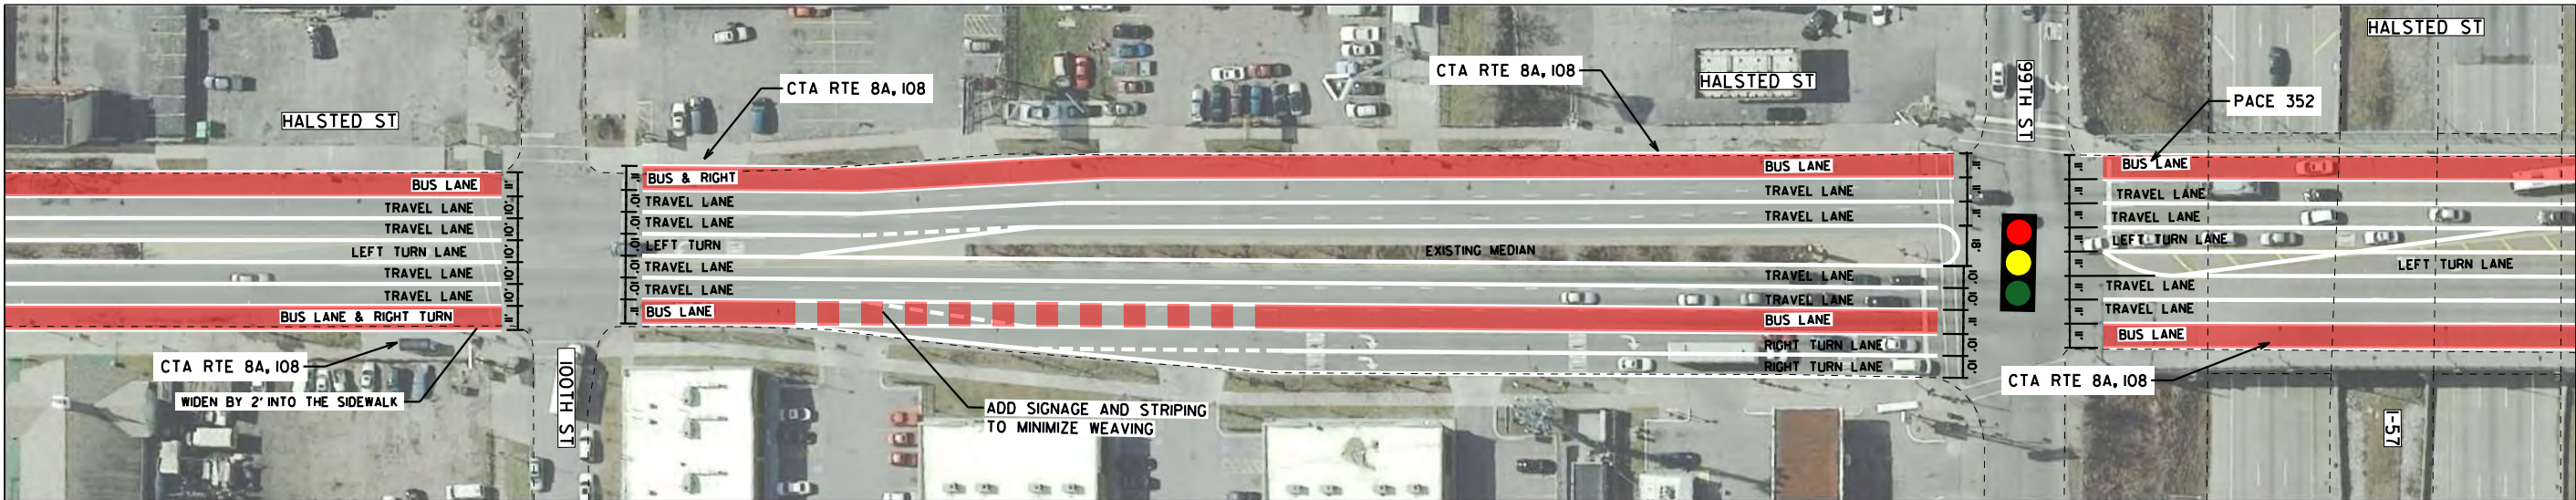

MATCH NEXT SHEET


NOTE: THERE IS NO GIS DATA FOR THE MEDIANS FROM 109TH TO 98TH ST.
ANY NARROWING MEASUREMENTS ARE ESTIMATED.

LEGEND

- PROPOSED BUS LANE
- PROPOSED STATION PLATFORM
- PROPOSED PLATFORM RAMP
- PROPOSED SIDEWALK
- EXISTING BIKE LANE


DRAFT FOR REVIEW

		DESIGNED - CEJ		PACE SUBURBAN BUS AND CHICAGO TRANSIT AUTHORITY	HALSTED BUS CORRIDOR - ALTERNATE 3 102ND TO 99TH & HALSTED STREET			F.A. RTE.	SECTION	COUNTY	TOTAL SHEETS	SHEET NO.
		DRAWN - CEJ								COOK	91	78
		CHECKED - HMK			CONTRACT NO.							
		DATE - 04/03/2019										
					SCALE: 1" = 80'			ILLINOIS FED. AID PROJECT				

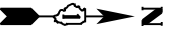


MATCH PREVIOUS SHEET

MATCH THIS SHEET

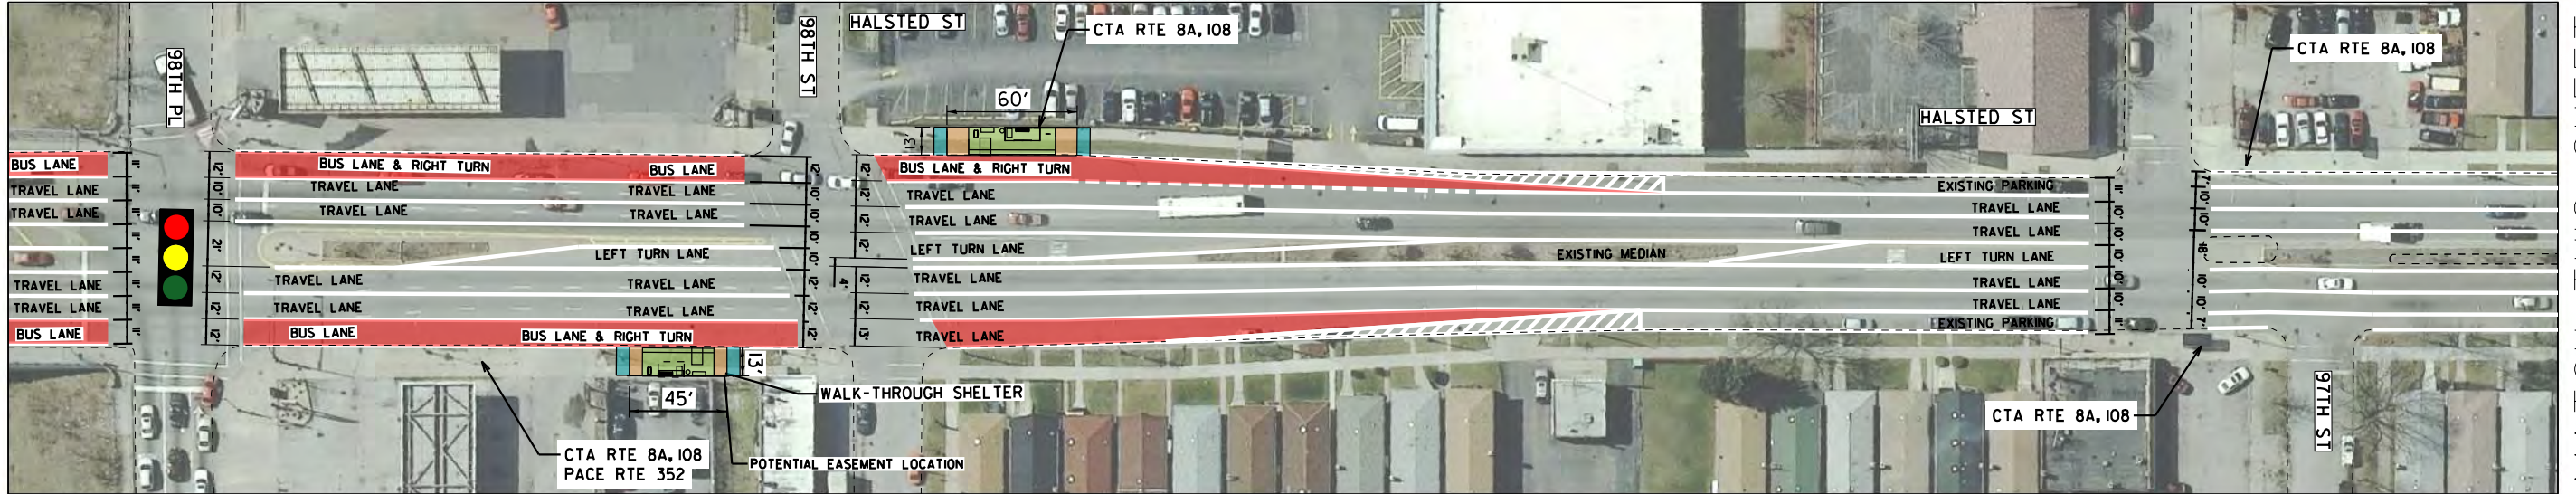

MATCH THIS SHEET

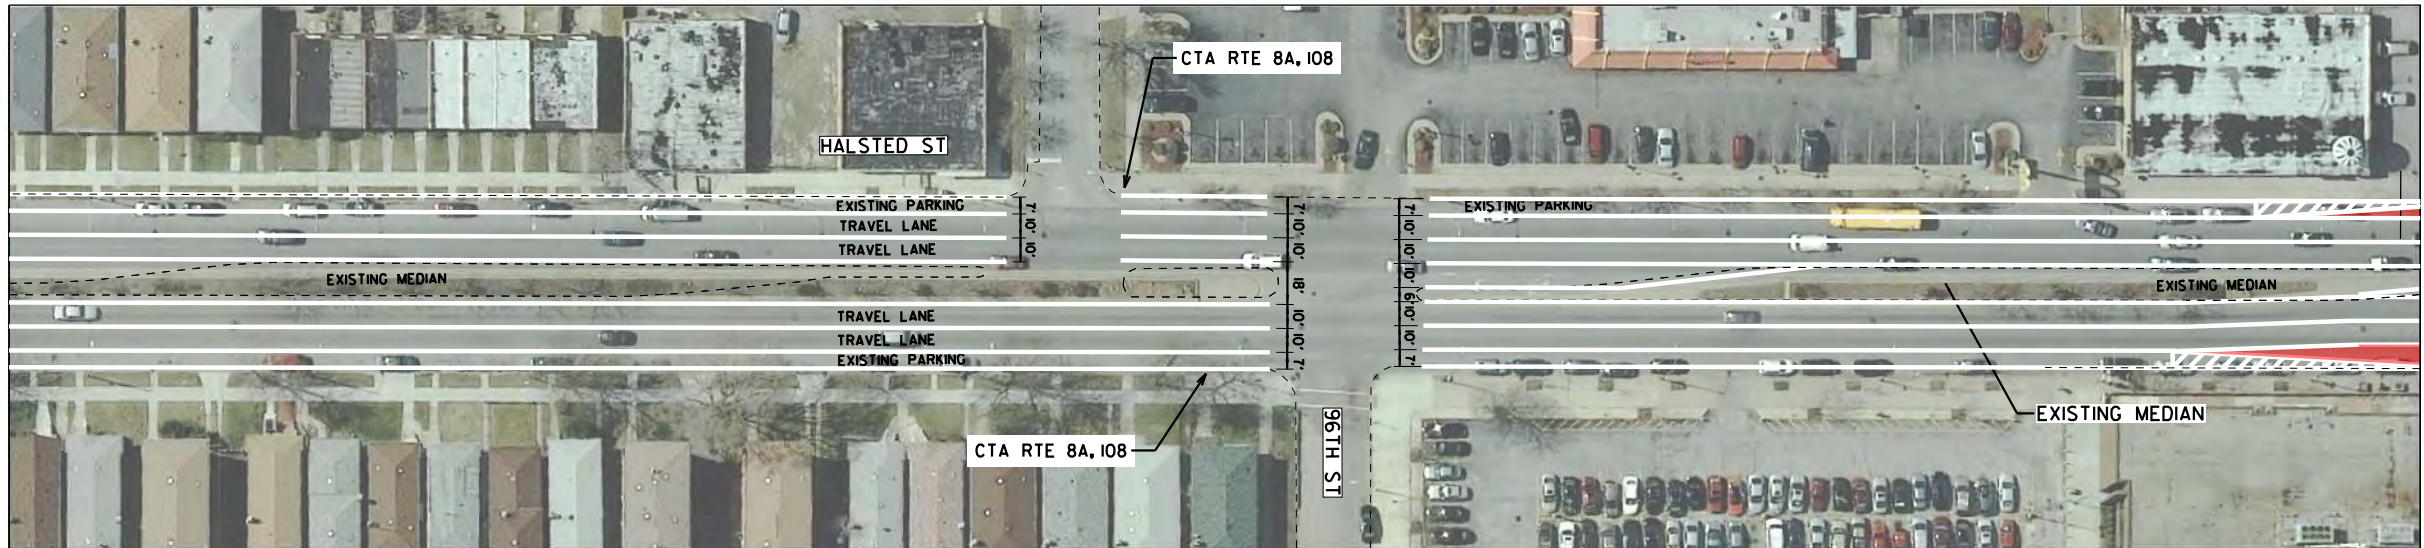

MATCH NEXT SHEET


NOTE: THERE IS NO GIS DATA FOR THE MEDIANS FROM 119TH TO 98TH ST.
ANY NARROWING MEASUREMENTS ARE ESTIMATED.

LEGEND


- PROPOSED BUS LANE
- PROPOSED STATION PLATFORM
- PROPOSED PLATFORM RAMP
- PROPOSED SIDEWALK
- EXISTING BIKE LANE

DRAFT FOR REVIEW

		DESIGNED - CEJ		PACE SUBURBAN BUS AND CHICAGO TRANSIT AUTHORITY		HALSTED BUS CORRIDOR - ALTERNATE 3 98TH TO 96TH & HALSTED STREET		F.A. RTE.	SECTION	COUNTY	TOTAL SHEETS	SHEET NO.
		DRAWN - CEJ								COOK	91	79
		CHECKED - HMK						CONTRACT NO.				
		DATE - 04/03/2019						ILLINOIS FED. AID PROJECT				

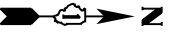

MATCH PREVIOUS SHEET

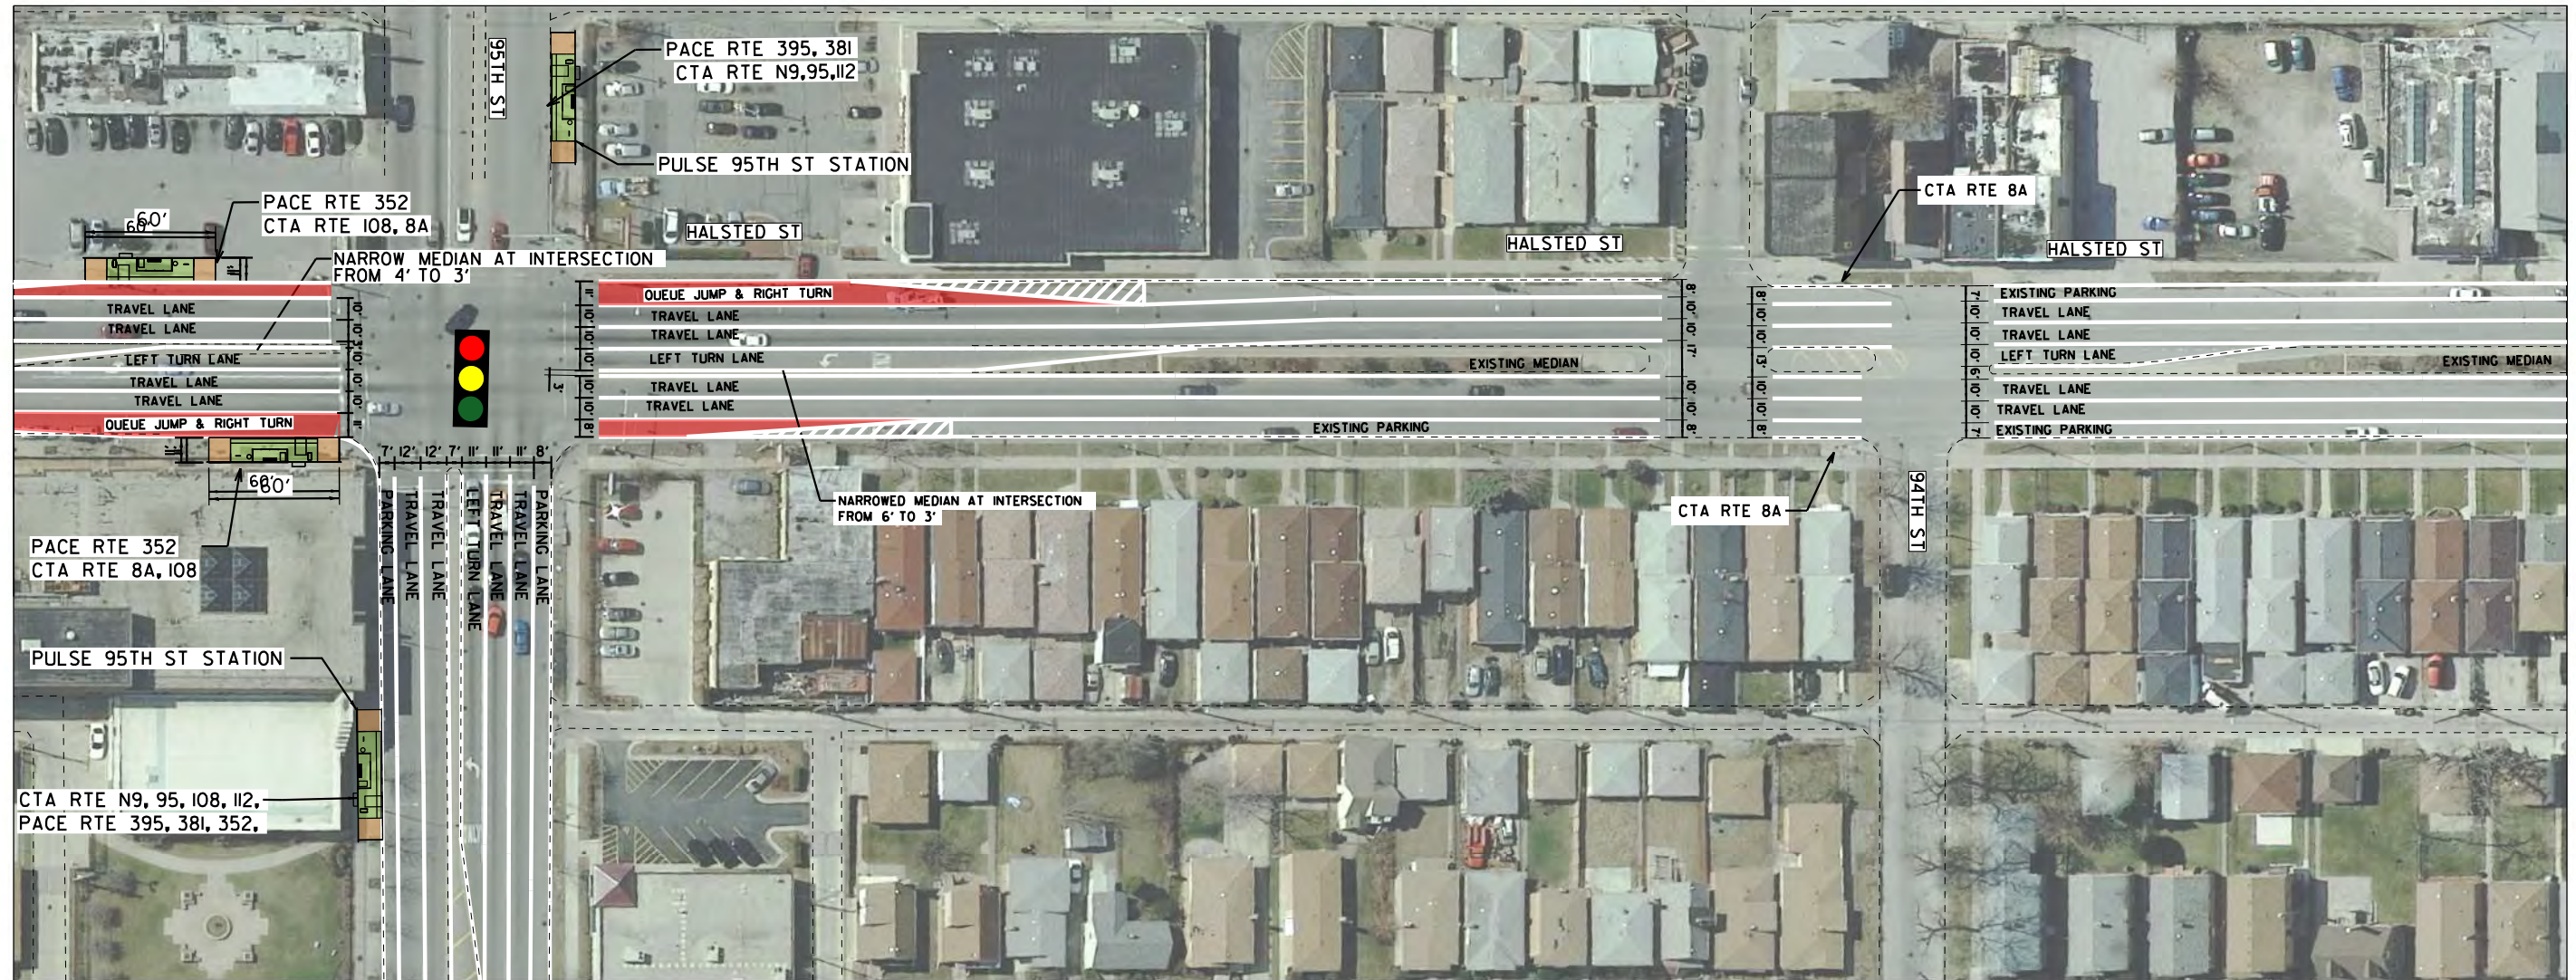

MATCH NEXT SHEET


MATCH SHEET 86

LEGEND

- PROPOSED BUS LANE
- PROPOSED STATION PLATFORM
- PROPOSED PLATFORM RAMP
- PROPOSED SIDEWALK
- EXISTING BIKE LANE

DRAFT FOR REVIEW

		DESIGNED - CEJ		PACE SUBURBAN BUS AND CHICAGO TRANSIT AUTHORITY		HALSTED BUS CORRIDOR - ALTERNATE 3 95TH TO 94TH & HALSTED STREET		F.A. RTE.	SECTION	COUNTY	TOTAL SHEETS	SHEET NO.
		DRAWN - CEJ								COOK	91	80
		CHECKED - HMK						CONTRACT NO.				
		DATE - 04/03/2019						ILLINOIS FED. AID PROJECT				

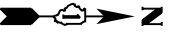


MATCH PREVIOUS SHEET

MATCH THIS SHEET



MATCH THIS SHEET

MATCH NEXT SHEET

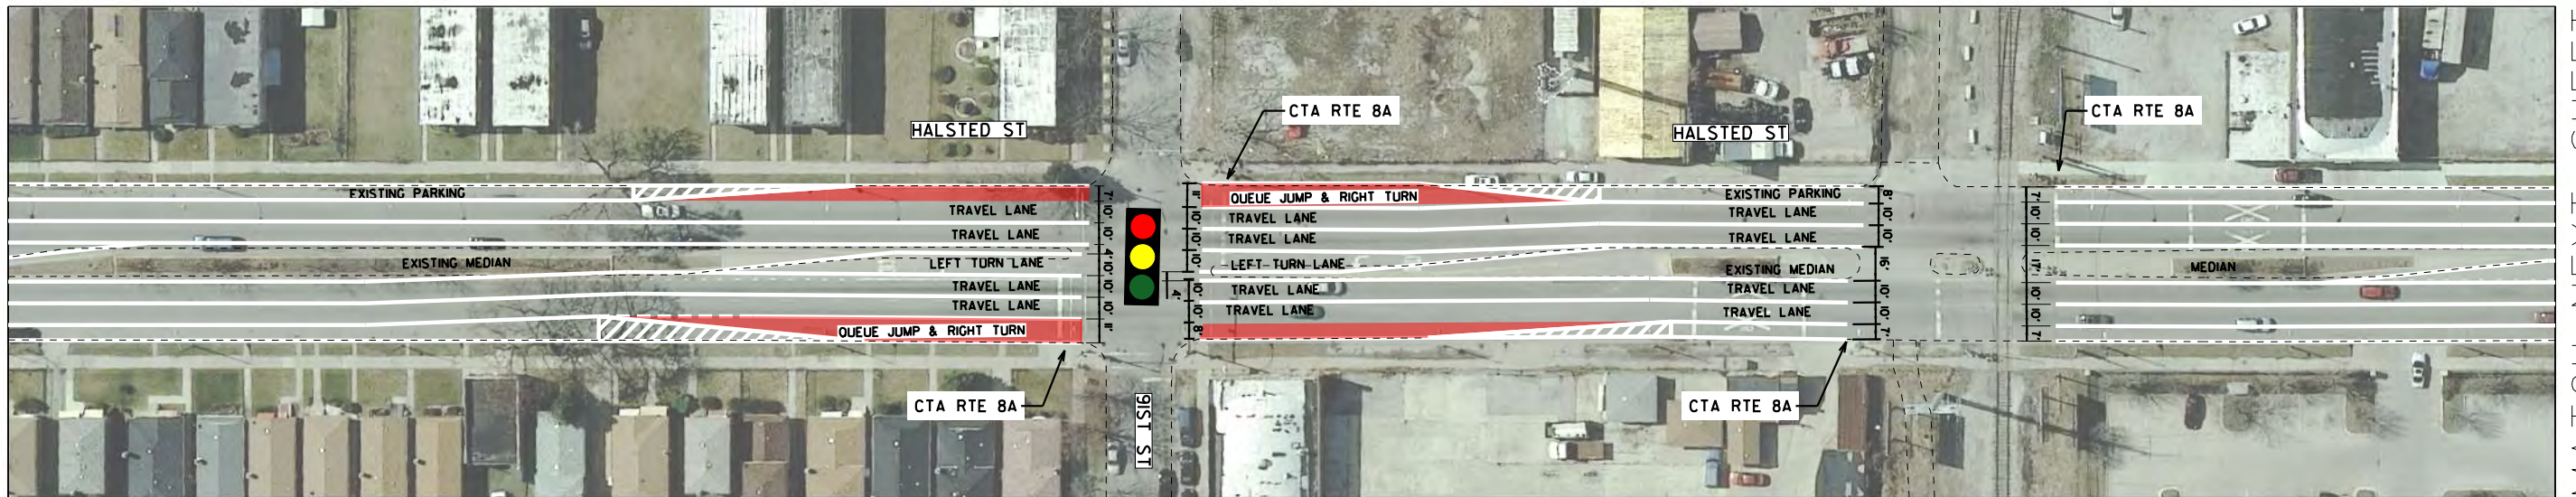


LEGEND

- PROPOSED BUS LANE
- PROPOSED STATION PLATFORM
- PROPOSED PLATFORM RAMP
- PROPOSED SIDEWALK
- EXISTING BIKE LANE

DRAFT FOR REVIEW

		DESIGNED - CEJ		PACE SUBURBAN BUS AND CHICAGO TRANSIT AUTHORITY	HALSTED BUS CORRIDOR - ALTERNATE 3 93RD TO 91ST & HALSTED STREET	SCALE: 1" = 80'	F.A. RTE.	SECTION	COUNTY	TOTAL SHEETS	SHEET NO.
		DRAWN - CEJ							COOK	91	81
		CHECKED - HMK					CONTRACT NO.				
		DATE - 04/03/2019					ILLINOIS FED. AID PROJECT				

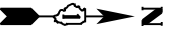


MATCH PREVIOUS SHEET

MATCH THIS SHEET



MATCH THIS SHEET

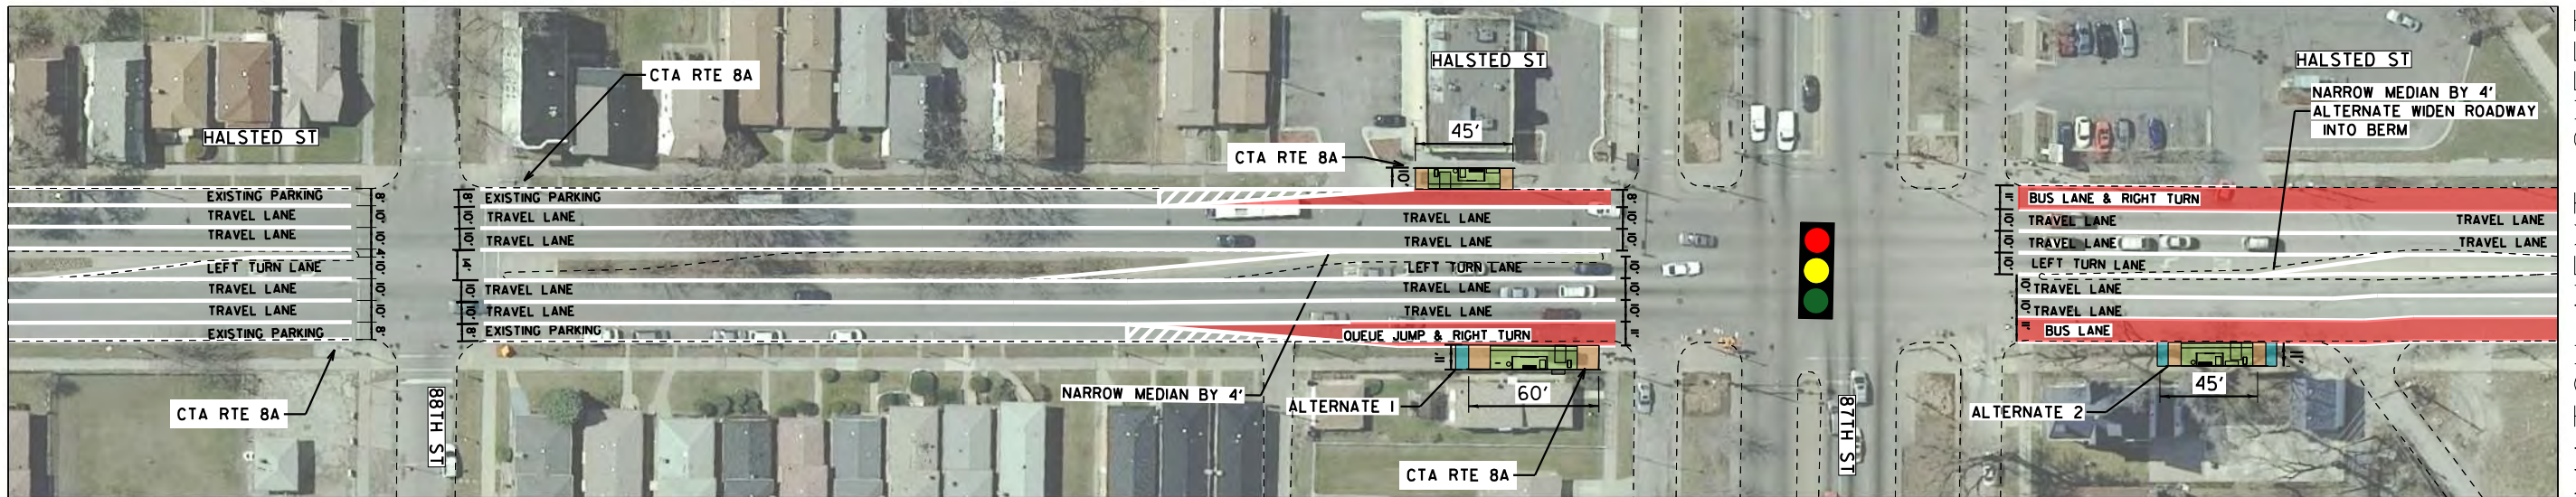



MATCH NEXT SHEET

LEGEND

- PROPOSED BUS LANE
- PROPOSED STATION PLATFORM
- PROPOSED PLATFORM RAMP
- PROPOSED SIDEWALK
- EXISTING BIKE LANE

DRAFT FOR REVIEW

		DESIGNED - CEJ		PACE SUBURBAN BUS AND CHICAGO TRANSIT AUTHORITY	HALSTED BUS CORRIDOR - ALTERNATE 3 90TH TO 87TH & HALSTED STREET	SCALE: 1" = 80'	F.A. RTE.	SECTION	COUNTY	TOTAL SHEETS	SHEET NO.
		DRAWN - CEJ							COOK	91	82
		CHECKED - HMK					CONTRACT NO.				
		DATE - 04/03/2019					ILLINOIS FED. AID PROJECT				

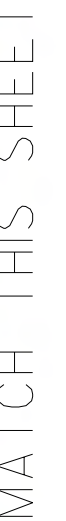
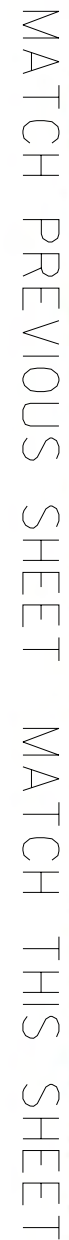


DRAFT FOR REVIEW

	DESIGNED - CEJ	PACE SUBURBAN BUS AND CHICAGO TRANSIT AUTHORITY	HALSTED BUS CORRIDOR - ALTERNATE 3 VINCENNES TO 83RD & HALSTED STREET		F.A. RTE.	SECTION	COUNTY	TOTAL SHEETS	SHEET NO.
	DRAWN - CEJ								
	CHECKED - HMK								
	DATE - 04/03/2019				SCALE: 1" = 80'		CONTRACT NO.		
					ILLINOIS FED. AID PROJECT				



MATCH THIS SHEET

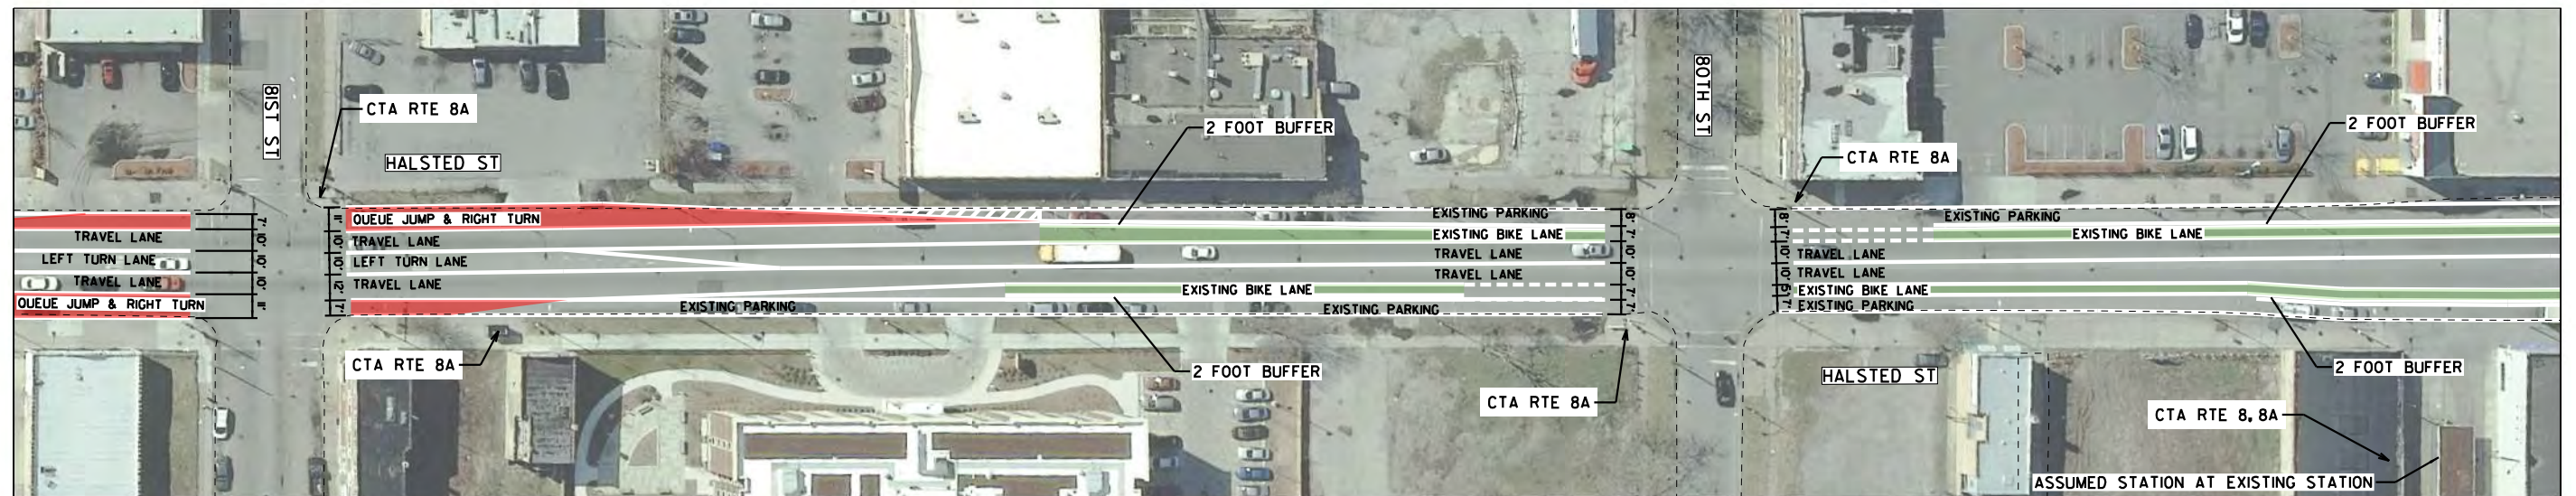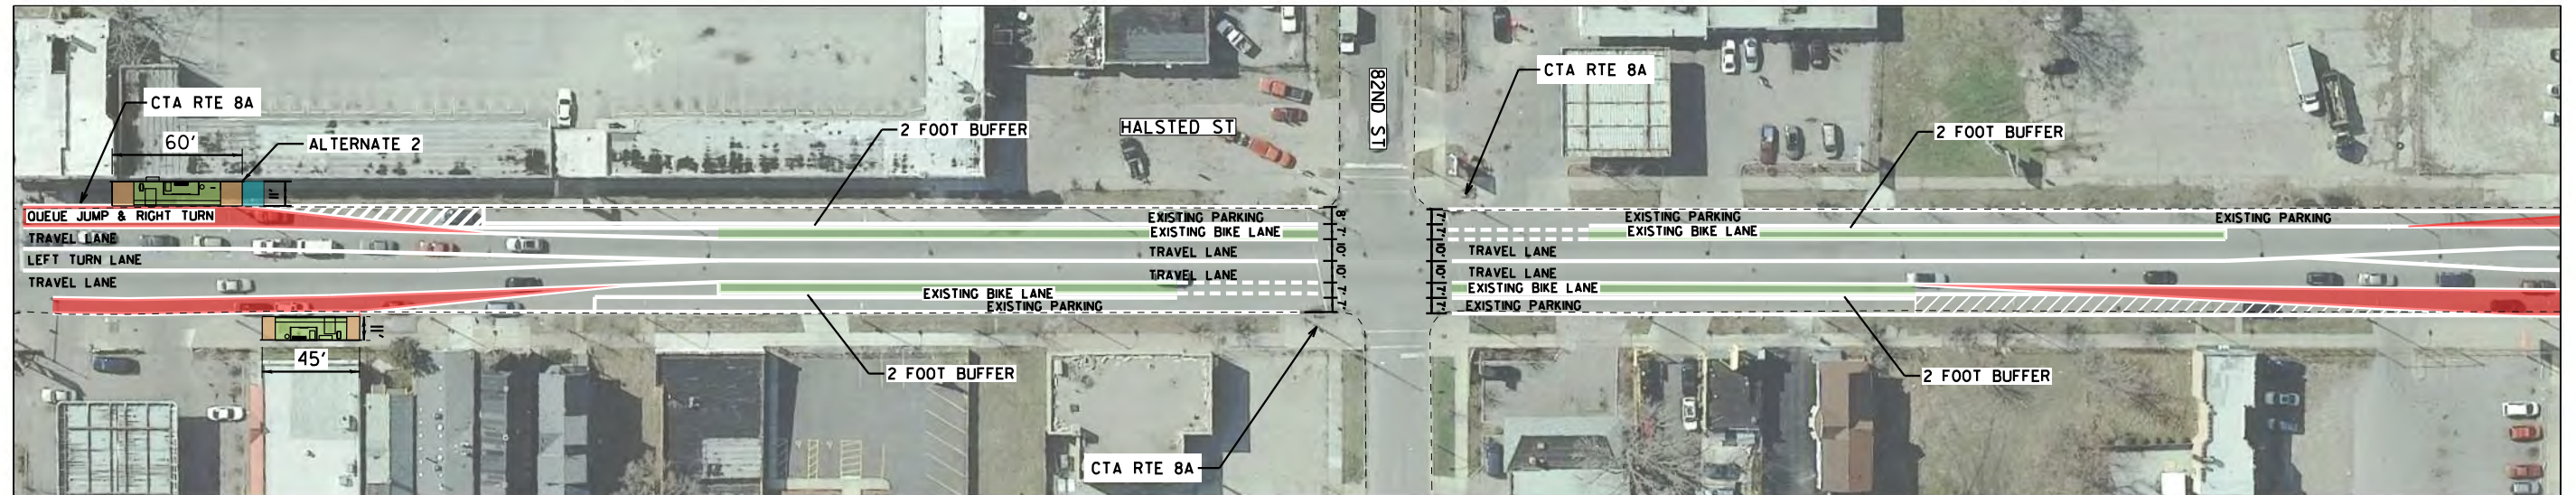


LEGEND

-  PROPOSED BUS LANE
  PROPOSED STATION PLATFORM
  PROPOSED PLATFORM RAMP
-  PROPOSED SIDEWALK
  EXISTING BIKE LANE

DRAFT FOR REVIEW

	DESIGNED - CEJ	PACE SUBURBAN BUS AND CHICAGO TRANSIT AUTHORITY	HALSTED BUS CORRIDOR - ALTERNATE 3 82ND TO 80TH & HALSTED STREET			F.A. RTE.	SECTION	COUNTY	TOTAL SHEETS	SHEET NO.
	DRAWN - CEJ									
	CHECKED - HMK							COOK	91	84
	DATE - 04/03/2019				SCALE: 1" = 80'			CONTRACT NO.		
					ILLINOIS FED. AID PROJECT					

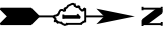

MATCH PREVIOUS SHEET



MATCH SHEET 89

LEGEND


- PROPOSED BUS LANE
- PROPOSED STATION PLATFORM
- PROPOSED PLATFORM RAMP
- PROPOSED SIDEWALK
- EXISTING BIKE LANE

DRAFT FOR REVIEW

		DESIGNED - CEJ	PACE SUBURBAN BUS AND CHICAGO TRANSIT AUTHORITY	HALSTED BUS CORRIDOR - ALTERNATE 3 79TH & HALSTED STREET	SCALE: 1" = 80'	F.A. RTE.	SECTION	COUNTY	TOTAL SHEETS	SHEET NO.
		DRAWN - CEJ						COOK	91	85
		CHECKED - HMK				CONTRACT NO.				
		DATE - 04/03/2019				ILLINOIS FED. AID PROJECT				




MATCH SHEET 80

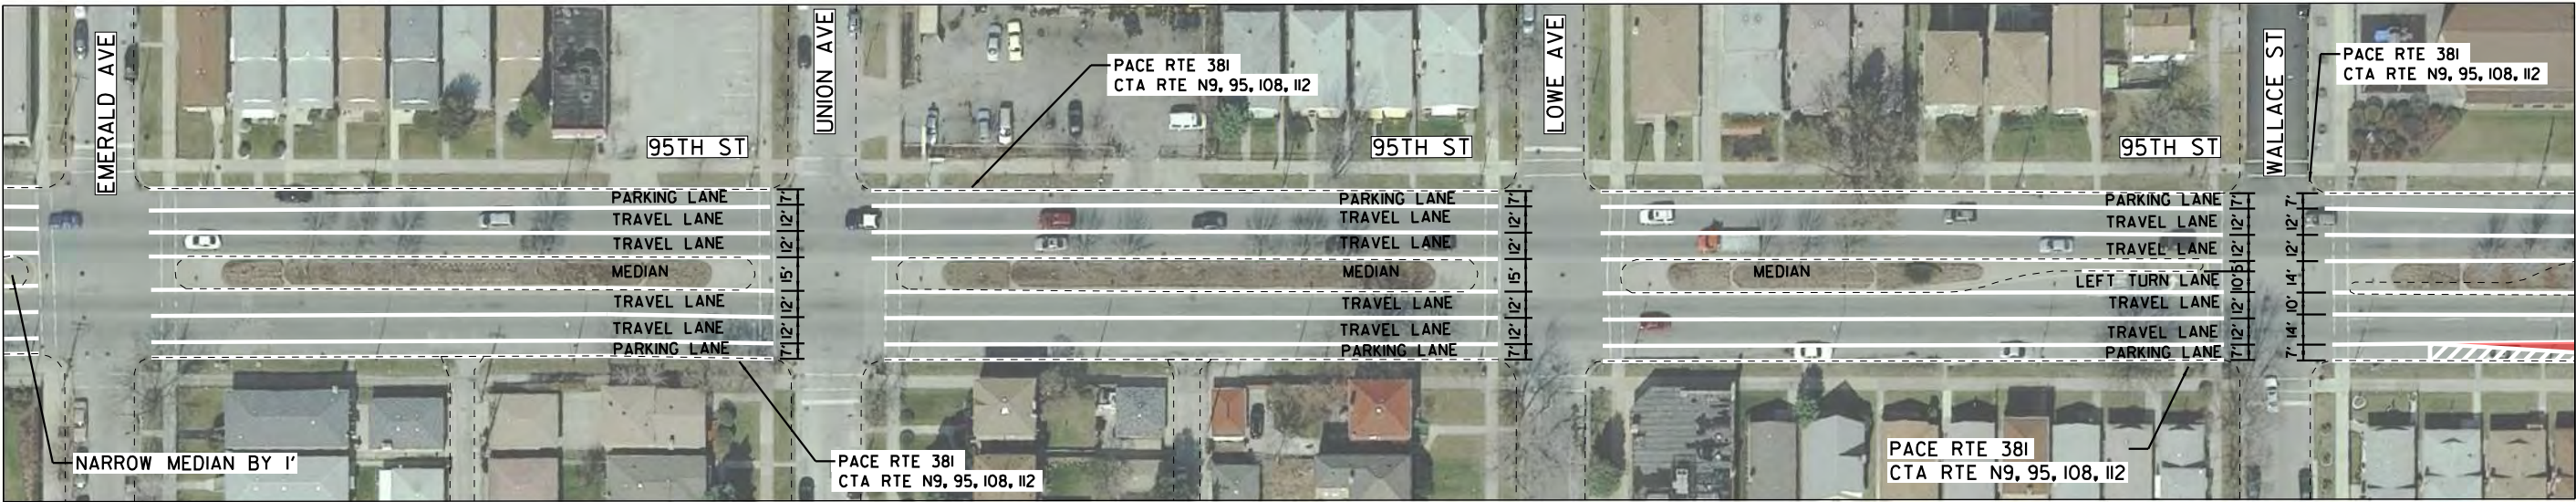

MATCH THIS SHEET

MATCH THIS SHEET

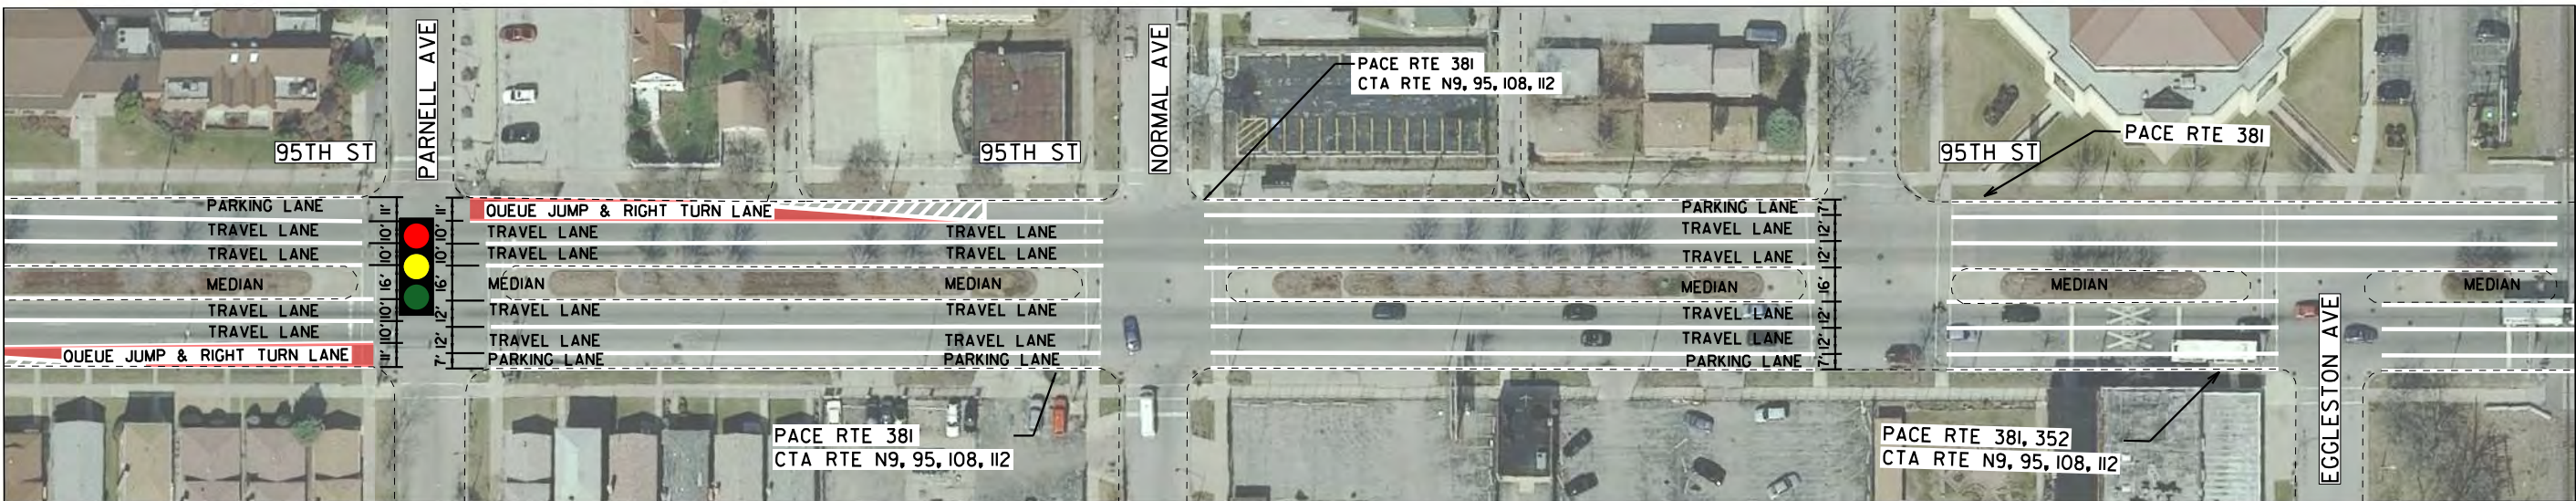

MATCH NEXT SHEET

LEGEND

- PROPOSED BUS LANE
- PROPOSED STATION PLATFORM
- PROPOSED PLATFORM RAMP
- PROPOSED SIDEWALK
- EXISTING BIKE LANE

DRAFT FOR REVIEW

		DESIGNED - CEJ	PACE SUBURBAN BUS AND CHICAGO TRANSIT AUTHORITY	HALSTED BUS CORRIDOR - ALTERNATE 3 95TH STREET - EMERALD TO EGGLESTON	SCALE: 1" = 80'	F.A. RTE.	SECTION	COUNTY	TOTAL SHEETS	SHEET NO.
		DRAWN - CEJ						COOK	91	86
		CHECKED - HMK				CONTRACT NO.				
		DATE - 04/03/2019				ILLINOIS FED. AID PROJECT				




SOUTH HALSTED

Bus Corridor Enhancement Project



MATCH PREVIOUS SHEET

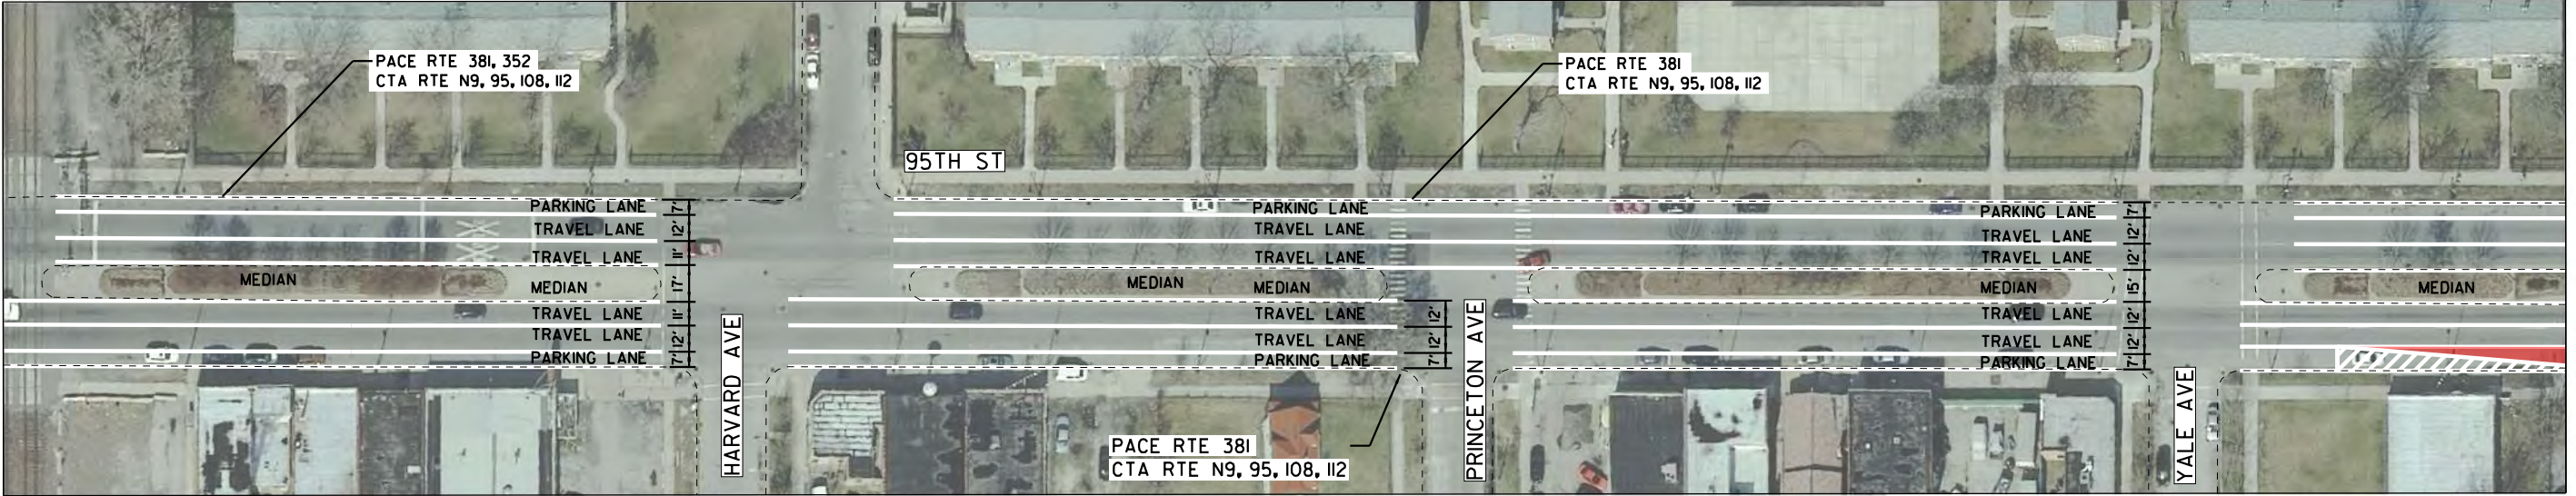

MATCH THIS SHEET

MATCH THIS SHEET



MATCH NEXT SHEET

LEGEND

- PROPOSED BUS LANE
- PROPOSED STATION PLATFORM
- PROPOSED PLATFORM RAMP
- PROPOSED SIDEWALK
- EXISTING BIKE LANE

DRAFT FOR REVIEW

		DESIGNED - CEJ	PACE SUBURBAN BUS AND CHICAGO TRANSIT AUTHORITY	HALSTED BUS CORRIDOR - ALTERNATE 3 95TH STREET - HARVARD TO LAFAYETTE	SCALE: 1" = 80'	F.A. RTE.	SECTION	COUNTY	TOTAL SHEETS	SHEET NO.
		DRAWN - CEJ						COOK	91	87
		CHECKED - HMK				CONTRACT NO.				
		DATE - 04/03/2019				ILLINOIS FED. AID PROJECT				



MATCH PREVIOUS SHEET




LEGEND


- PROPOSED BUS LANE
- PROPOSED STATION PLATFORM
- PROPOSED PLATFORM RAMP
- PROPOSED SIDEWALK
- EXISTING BIKE LANE

DRAFT FOR REVIEW

		DESIGNED - CEJ			PACE SUBURBAN BUS AND CHICAGO TRANSIT AUTHORITY		HALSTED BUS CORRIDOR - ALTERNATE 3 95TH STREET AT I-94		F.A. RTE.	SECTION	COUNTY	TOTAL SHEETS	SHEET NO.
		DRAWN - CEJ									COOK	91	88
		CHECKED - HMK							CONTRACT NO.				
		DATE - 04/03/2019					SCALE: 1" = 80'		ILLINOIS FED. AID PROJECT				

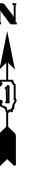

MATCH SHEET 25

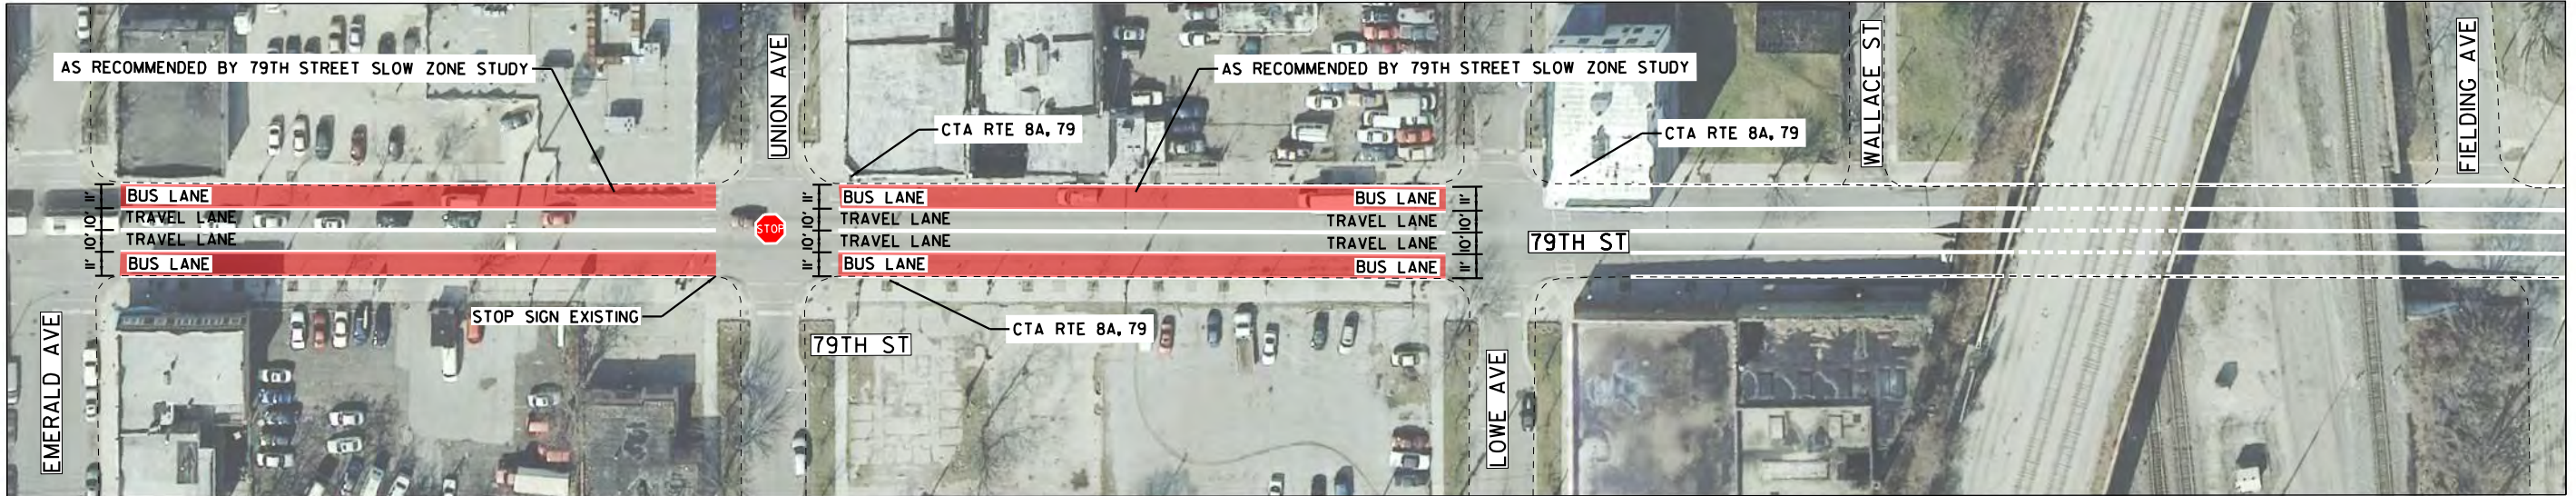

MATCH THIS SHEET

MATCH THIS SHEET



MATCH NEXT SHEET

LEGEND


- PROPOSED BUS LANE
- PROPOSED STATION PLATFORM
- PROPOSED PLATFORM RAMP
- PROPOSED SIDEWALK
- EXISTING BIKE LANE

DRAFT FOR REVIEW

		DESIGNED - CEJ		PACE SUBURBAN BUS AND CHICAGO TRANSIT AUTHORITY	HALSTED BUS CORRIDOR - ALTERNATE 3 79TH STREET - EMERALD TO VINCENNES	SCALE: 1" = 80'	F.A. RTE.	SECTION	COUNTY	TOTAL SHEETS	SHEET NO.
		DRAWN - CEJ							COOK	91	89
		CHECKED - HMK					CONTRACT NO.				
		DATE - 04/03/2019					ILLINOIS FED. AID PROJECT				



MATCH PREVIOUS SHEET

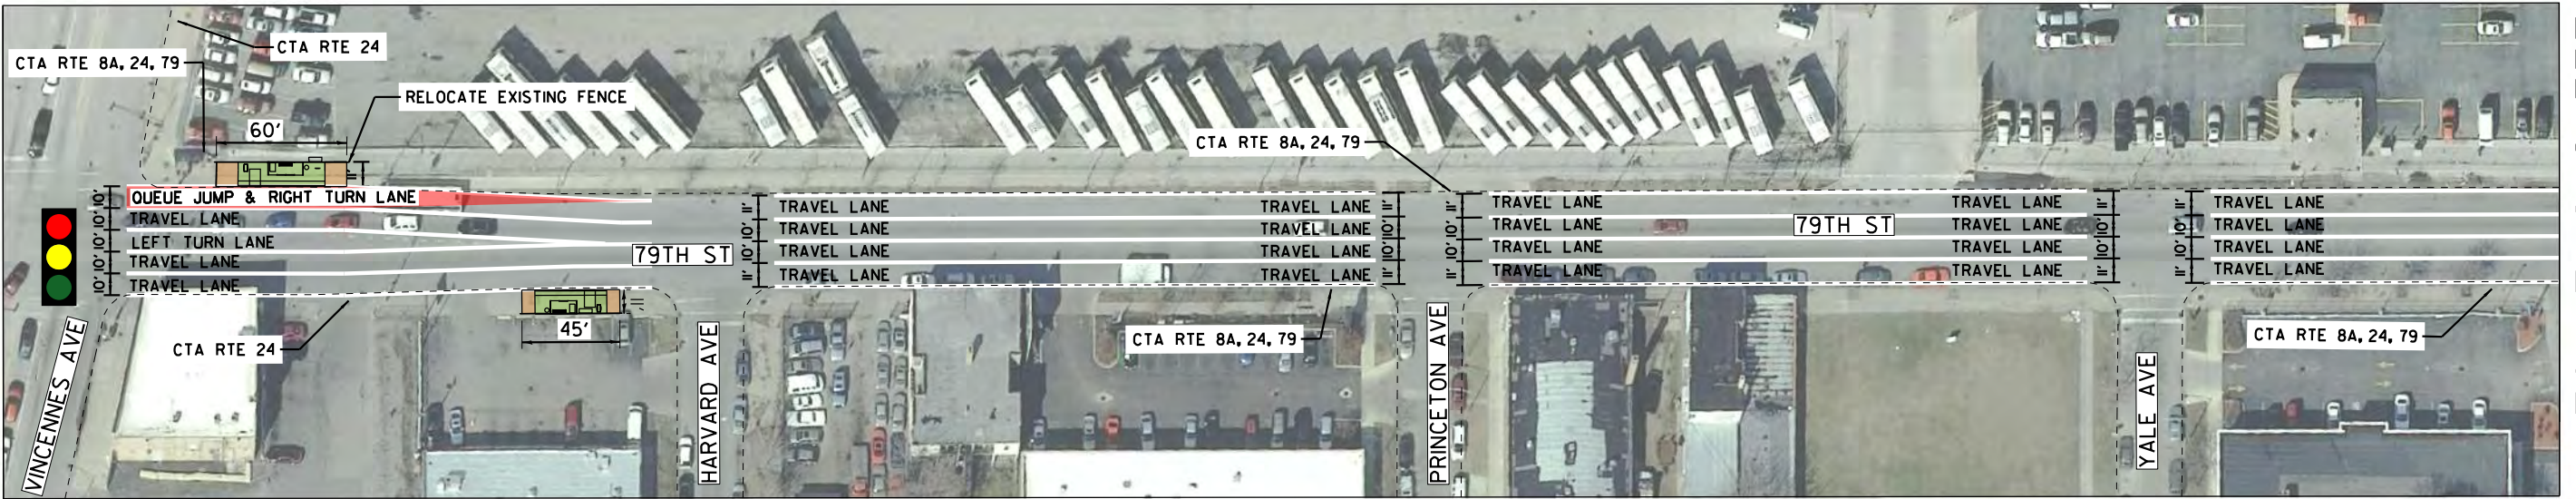

MATCH THIS SHEET

MATCH THIS SHEET




MATCH NEXT SHEET

LEGEND

- PROPOSED BUS LANE
- PROPOSED STATION PLATFORM
- PROPOSED PLATFORM RAMP
- PROPOSED SIDEWALK
- EXISTING BIKE LANE

DRAFT FOR REVIEW

		DESIGNED - CEJ	PACE SUBURBAN BUS AND CHICAGO TRANSIT AUTHORITY	HALSTED BUS CORRIDOR - ALTERNATE 3 79TH STREET - VINCENNES TO LAFAYETTE		F.A. RTE.	SECTION	COUNTY	TOTAL SHEETS	SHEET NO.
		DRAWN - CEJ						COOK	91	90
		CHECKED - HMK		SCALE: 1" = 80'		CONTRACT NO.				
		DATE - 04/03/2019				ILLINOIS FED. AID PROJECT				

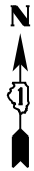

MATCH PREVIOUS SHEET



LEGEND

- PROPOSED BUS LANE
- PROPOSED STATION PLATFORM
- PROPOSED PLATFORM RAMP
- PROPOSED SIDEWALK
- EXISTING BIKE LANE

DRAFT FOR REVIEW

		DESIGNED - CEJ		PACE SUBURBAN BUS AND CHICAGO TRANSIT AUTHORITY	HALSTED BUS CORRIDOR - ALTERNATE 3 79TH STREET - STATE TO WABASH	SCALE: 1" = 80'	F.A. RTE.	SECTION	COUNTY	TOTAL SHEETS	SHEET NO.
		DRAWN - CEJ							COOK	91	91
		CHECKED - HMK					CONTRACT NO.				
		DATE - 04/03/2019					ILLINOIS FED. AID PROJECT				