

CHICAGO TRANSIT AUTHORITY AND PACE SUBURBAN BUS

F.A.I. RTE.	SECTION	COUNTY	TOTAL SHEETS	SHEET NO.
		COOK	23	1
	ILLINOIS			56849


PROJECT LOCATED IN THE
1. CITY OF CHICAGO
2. VILLAGE OF RIVERDALE
3. CITY OF HARVEY

DRAFT SUBMITTAL
FEBRUARY 14, 2019


CONCEPTUAL STATION IMPROVEMENT PLANS SOUTH HALSTED BUS CORRIDOR ENHANCEMENT PROJECT RECONSTRUCTING, STATIONS, SIDEWALK COOK COUNTY



DRAFT
FOR
REVIEW

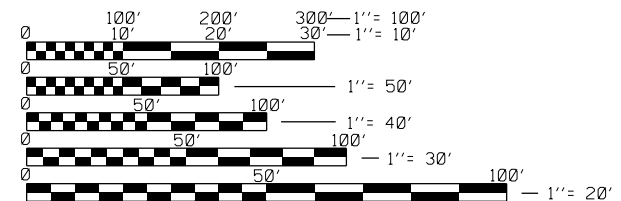

FULL SIZE PLANS HAVE BEEN PREPARED USING STANDARD ENGINEERING SCALES. REDUCED SIZED PLANS WILL NOT CONFORM TO STANDARD SCALES. IN MAKING MEASUREMENTS ON REDUCED PLANS, THE ABOVE SCALES MAY BE USED.

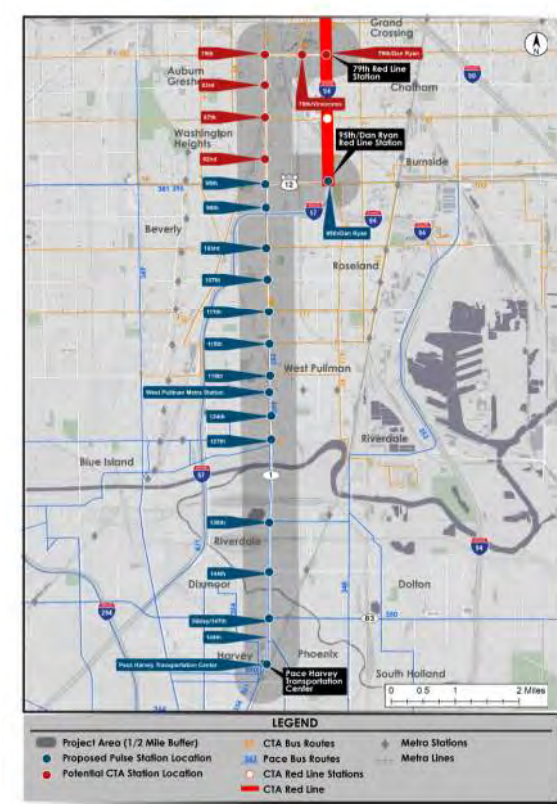

LOCATION MAP
N.T.S.
GROSS LENGTH = 11.8 MILES



567 W. LAKE STREET
CHICAGO, IL 60661
(888) 968-7282



550 WEST ALGONQUIN ROAD
ARLINGTON HEIGHTS, IL 60005-4412
(847) 364-7223



125 SOUTH WACKER DRIVE
SUITE 700
CHICAGO, IL 60606
(312) 346-5000
ILLINOIS PROFESSIONAL DESIGN FIRM
REGISTRATION NO. xxx.xxxxxx

CONTRACT NO. XXXXX




SOUTH HALSTED

Bus Corridor Enhancement Project



79TH & HALSTED STREET

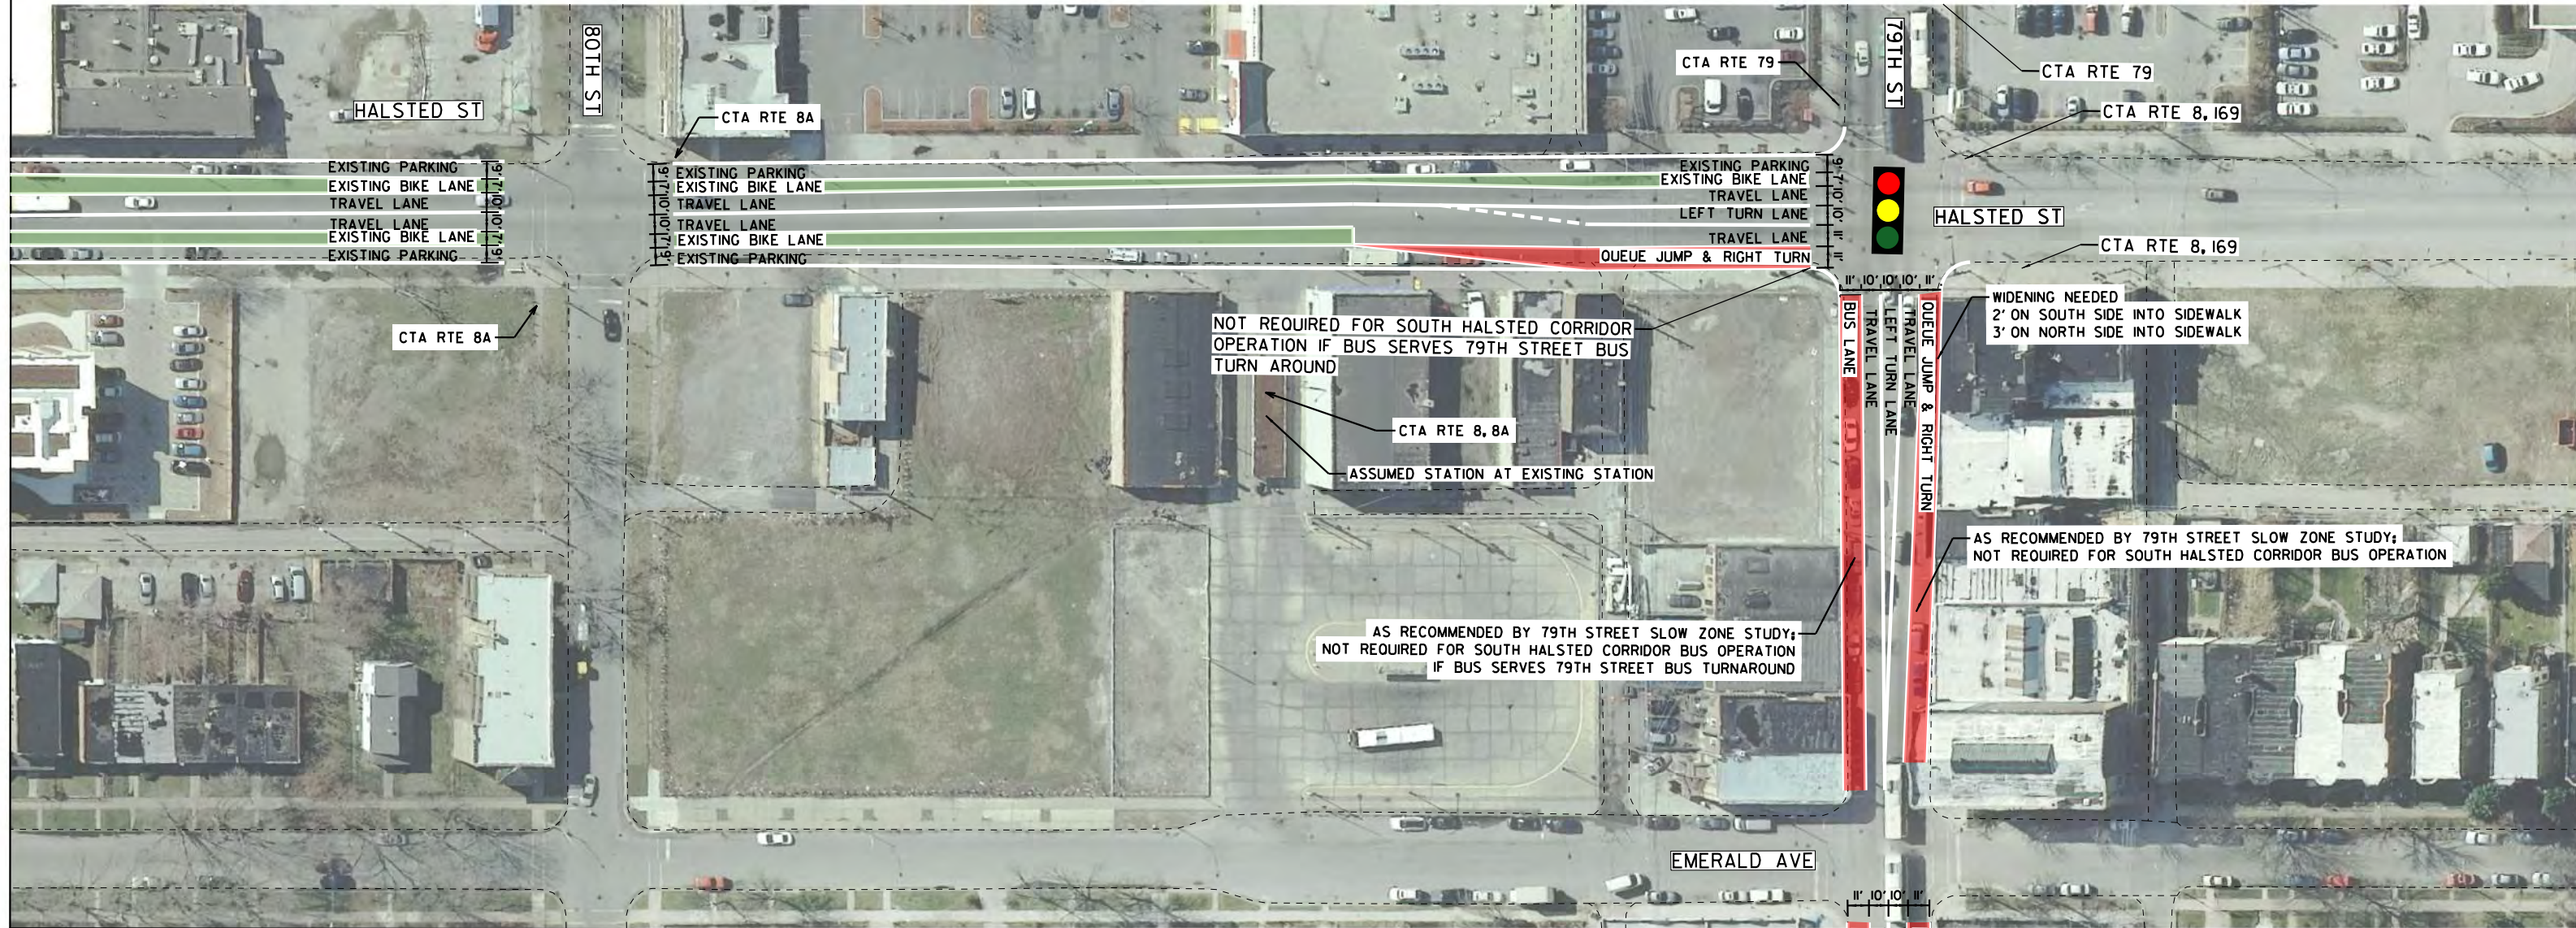

LEGEND

- PROPOSED BUS LANE
- PROPOSED STATION PLATFORM
- PROPOSED PLATFORM RAMP
- PROPOSED SIDEWALK
- EXISTING BIKE LANE

DRAFT FOR REVIEW

FILE NAME = #FILEL#	USER NAME = #USER#	DESIGNED -	REVISED -	PACE SUBURBAN BUS AND CHICAGO TRANSIT AUTHORITY	79TH & HALSTED STREET SOUTH HALSTED BUS CORRIDOR	F.A. RTE.	SECTION	COUNTY	TOTAL SHEETS	SHEET NO.
#MODELNAME#	PLOT SCALE = #SCALE#	DRAWN -	REVISED -			COOK	23	2		
	PLOT DATE = #DATE#	CHECKED -	REVISED -			CONTRACT NO.				
		DATE -	REVISED -			ILLINOIS FED. AID PROJECT				
					SCALE: 1" = 40'	SHEET	OF	SHEETS	STA.	TO STA.



SOUTH HALSTED

Bus Corridor Enhancement Project



83RD & HALSTED STREET



LEGEND

- PROPOSED BUS LANE
- PROPOSED STATION PLATFORM
- PROPOSED PLATFORM RAMP
- PROPOSED SIDEWALK
- EXISTING BIKE LANE

DRAFT FOR REVIEW

FILE NAME = #FILEL#	USER NAME = #USER#	DESIGNED -	REVISED -	PACE SUBURBAN BUS AND CHICAGO TRANSIT AUTHORITY	83RD & HALSTED STREET SOUTH HALSTED BUS CORRIDOR	SCALE: 1" = 40'	SHEET OF SHEETS	STA. TO STA.	F.A. RTE.	SECTION	COUNTY	TOTAL SHEETS	SHEET NO.	
#MODELNAME#	PLOT SCALE = #SCALE#	DRAWN -	REVISED -									COOK	23	3
	PLOT DATE = #DATE#	CHECKED -	REVISED -									CONTRACT NO.		
		DATE -	REVISED -									ILLINOIS FED. AID PROJECT		

87TH & HALSTED STREET



LEGEND

- PROPOSED BUS LANE
- PROPOSED STATION PLATFORM
- PROPOSED PLATFORM RAMP
- PROPOSED SIDEWALK
- EXISTING BIKE LANE

DRAFT FOR REVIEW

FILE NAME = #FILEL#	USER NAME = #USER#	DESIGNED -	REVISED -	PACE SUBURBAN BUS AND CHICAGO TRANSIT AUTHORITY	87TH & HALSTED STREET SOUTH HALSTED BUS CORRIDOR	F.A. RTE.	SECTION	COUNTY	TOTAL SHEETS	SHEET NO.	
#MODELNAME#	PLOT SCALE = #SCALE#	DRAWN -	REVISED -		SCALE: 1" = 40'	SHEET OF SHEETS			COOK	23	4
	PLOT DATE = #DATE#	CHECKED -	REVISED -		STA. TO STA.				CONTRACT NO.		
		DATE -	REVISED -						ILLINOIS FED. AID PROJECT		

92ND & HALSTED STREET




LEGEND

- PROPOSED BUS LANE
- PROPOSED STATION PLATFORM
- PROPOSED PLATFORM RAMP
- PROPOSED SIDEWALK
- EXISTING BIKE LANE

DRAFT FOR REVIEW

FILE NAME = #FILE#	USER NAME = #USER#	DESIGNED -	REVISED -	PACE SUBURBAN BUS AND CHICAGO TRANSIT AUTHORITY	92ND & HALSTED STREET SOUTH HALSTED BUS CORRIDOR			F.A. RTE.	SECTION	COUNTY	TOTAL SHEETS	SHEET NO.		
#MODELNAME#	PLOT SCALE = #SCALE#	DRAWN -	REVISED -		SCALE: 1" = 40'	SHEET	OF	SHEETS	STA.	TO	STA.	COOK	23	5
	PLOT DATE = #DATE#	CHECKED -	REVISED -		CONTRACT NO.									
		DATE -	REVISED -		ILLINOIS FED. AID PROJECT									

95TH & HALSTED STREET

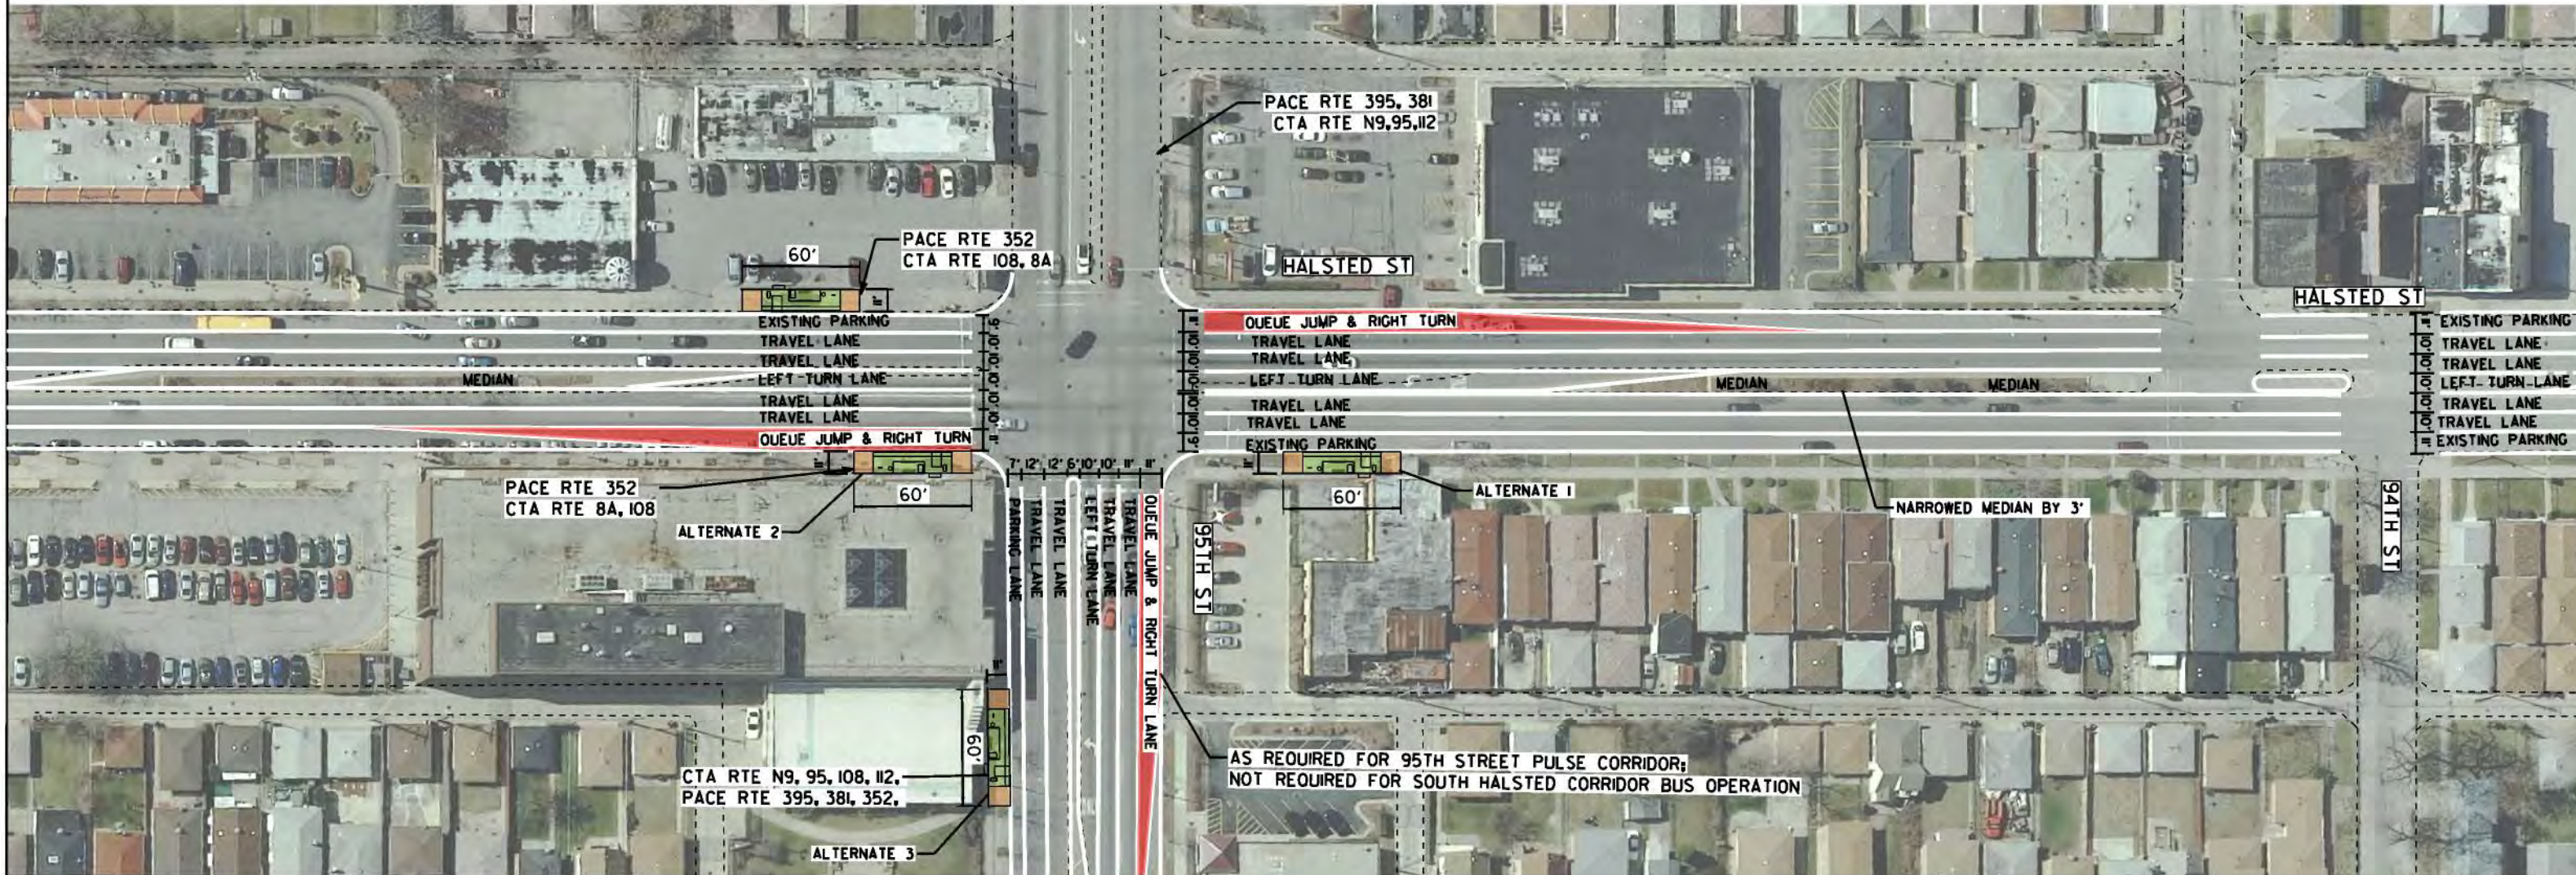


LEGEND

- PROPOSED BUS LANE
- PROPOSED STATION PLATFORM
- PROPOSED PLATFORM RAMP
- PROPOSED SIDEWALK
- EXISTING BIKE LANE

DRAFT FOR REVIEW

98TH & HALSTED STREET

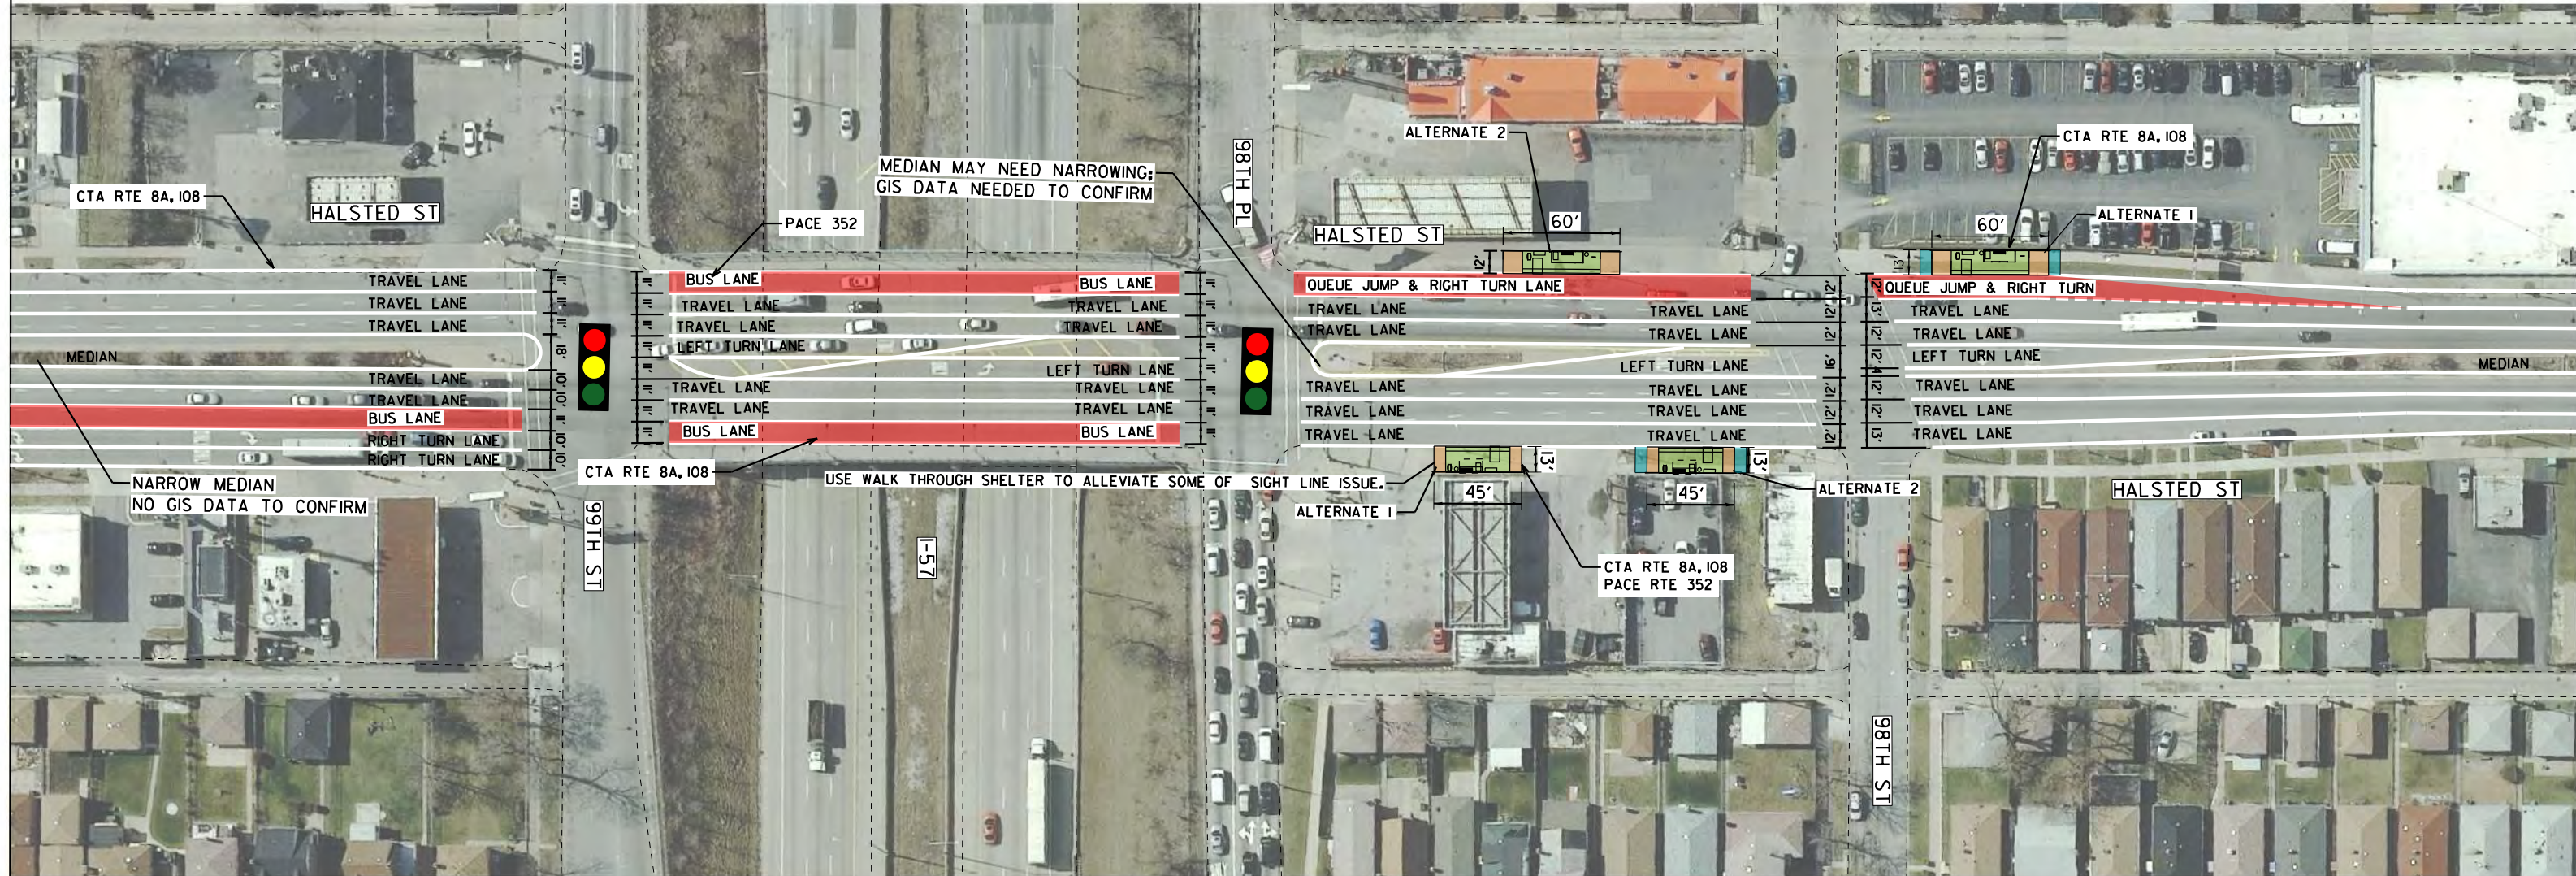


LEGEND

- PROPOSED BUS LANE
- PROPOSED STATION PLATFORM
- PROPOSED PLATFORM RAMP
- PROPOSED SIDEWALK
- EXISTING BIKE LANE

DRAFT FOR REVIEW

FILE NAME = #FILEL#	USER NAME = #USER#	DESIGNED -	REVISED -	PACE SUBURBAN BUS AND CHICAGO TRANSIT AUTHORITY	98TH & HALSTED STREET SOUTH HALSTED BUS CORRIDOR	F.A. RTE.	SECTION	COUNTY	TOTAL SHEETS	SHEET NO.	
#MODELNAME#	PLOT SCALE = #SCALE#	DRAWN -	REVISED -		SCALE: 1" = 40'	SHEET OF SHEETS STA. TO STA.			COOK	23	7
	PLOT DATE = #DATE#	CHECKED -	REVISED -								
		DATE -	REVISED -								
								CONTRACT NO.			
ILLINOIS FED. AID PROJECT											

103RD & HALSTED STREET

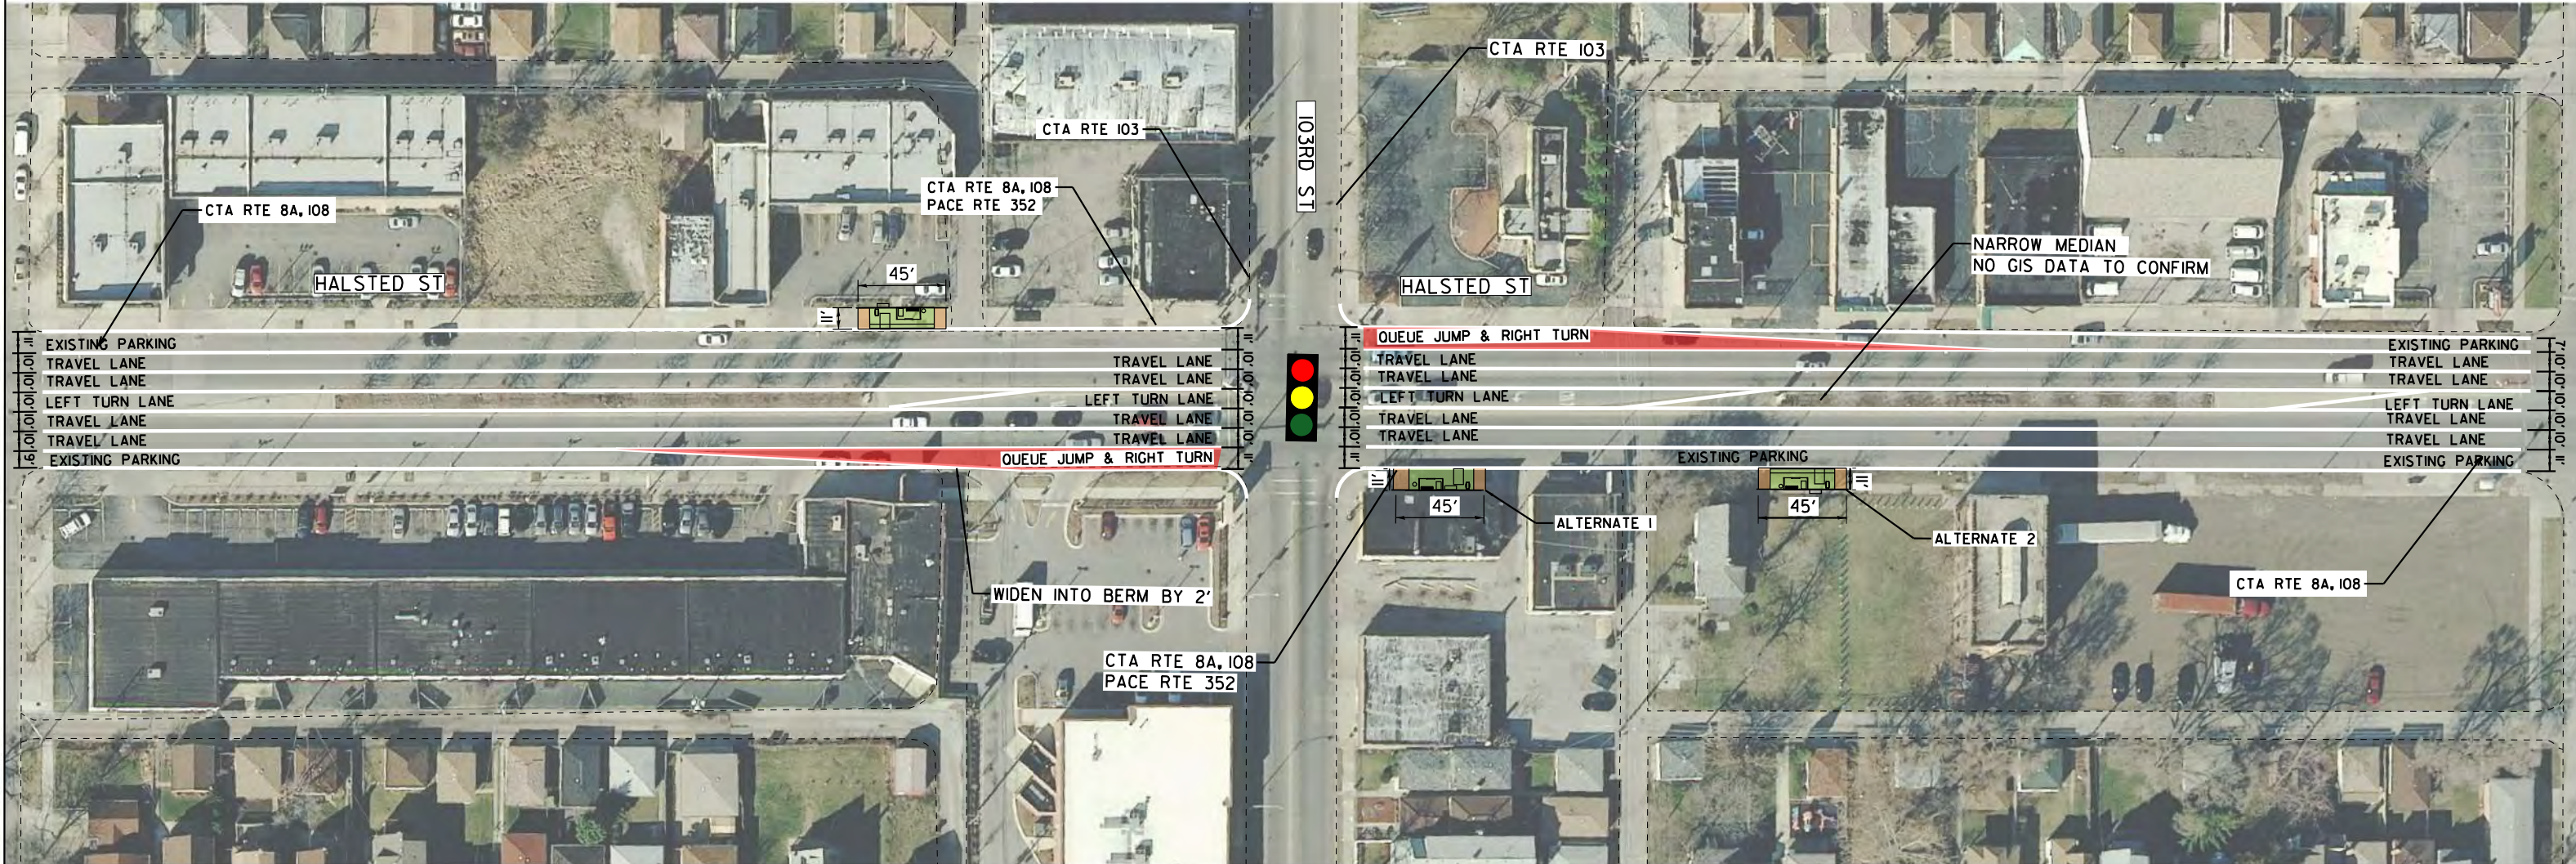


LEGEND

- PROPOSED BUS LANE
- PROPOSED STATION PLATFORM
- PROPOSED PLATFORM RAMP
- PROPOSED SIDEWALK
- EXISTING BIKE LANE

DRAFT FOR REVIEW

FILE NAME = #FILE#	USER NAME = #USER#	DESIGNED -	REVISED -	PACE SUBURBAN BUS AND CHICAGO TRANSIT AUTHORITY	103RD & HALSTED STREET SOUTH HALSTED BUS CORRIDOR			F.A. RTE.	SECTION	COUNTY	TOTAL SHEETS	SHEET NO.
		DRAWN -	REVISED -		SCALE: 1" = 40'					COOK	23	8
		CHECKED -	REVISED -		SHEET OF SHEETS STA. TO STA.			CONTRACT NO.				
		DATE -	REVISED -		ILLINOIS FED. AID PROJECT							

107TH & HALSTED STREET

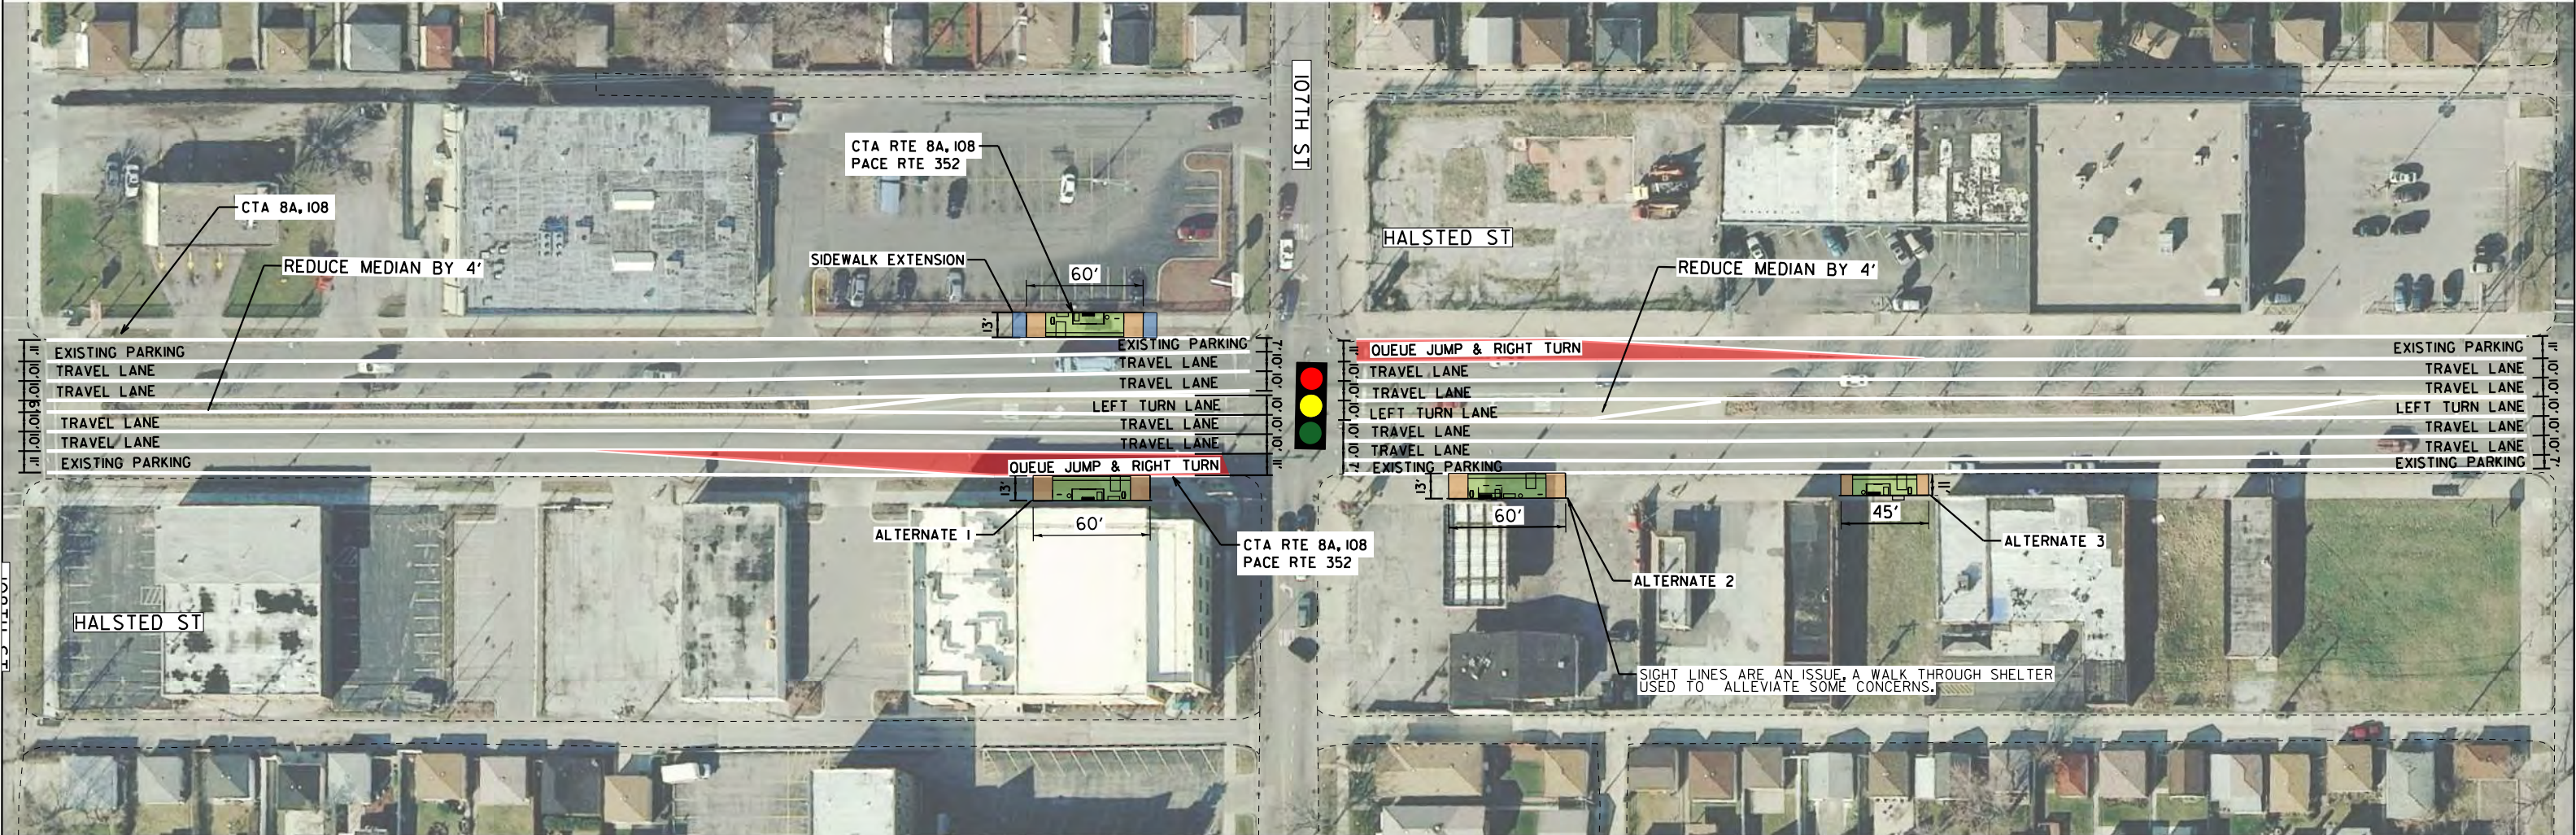

LEGEND

- PROPOSED BUS LANE
- PROPOSED STATION PLATFORM
- PROPOSED PLATFORM RAMP
- PROPOSED SIDEWALK
- EXISTING BIKE LANE

DRAFT FOR REVIEW

FILE NAME = #FILE#	USER NAME = #USER#	DESIGNED -	REVISED -	PACE SUBURBAN BUS AND CHICAGO TRANSIT AUTHORITY	107TH & HALSTED STREET SOUTH HALSTED BUS CORRIDOR	F.A. RTE.	SECTION	COUNTY	TOTAL SHEETS	SHEET NO.	
		DRAWN -	REVISED -		SCALE: 1" = 40'	SHEET OF SHEETS			COOK	23	9
		CHECKED -	REVISED -		TO STA.	STA.			CONTRACT NO.		
		DATE -	REVISED -		ILLINOIS FED. AID PROJECT						




SOUTH HALSTED

Bus Corridor Enhancement Project



111TH & HALSTED STREET

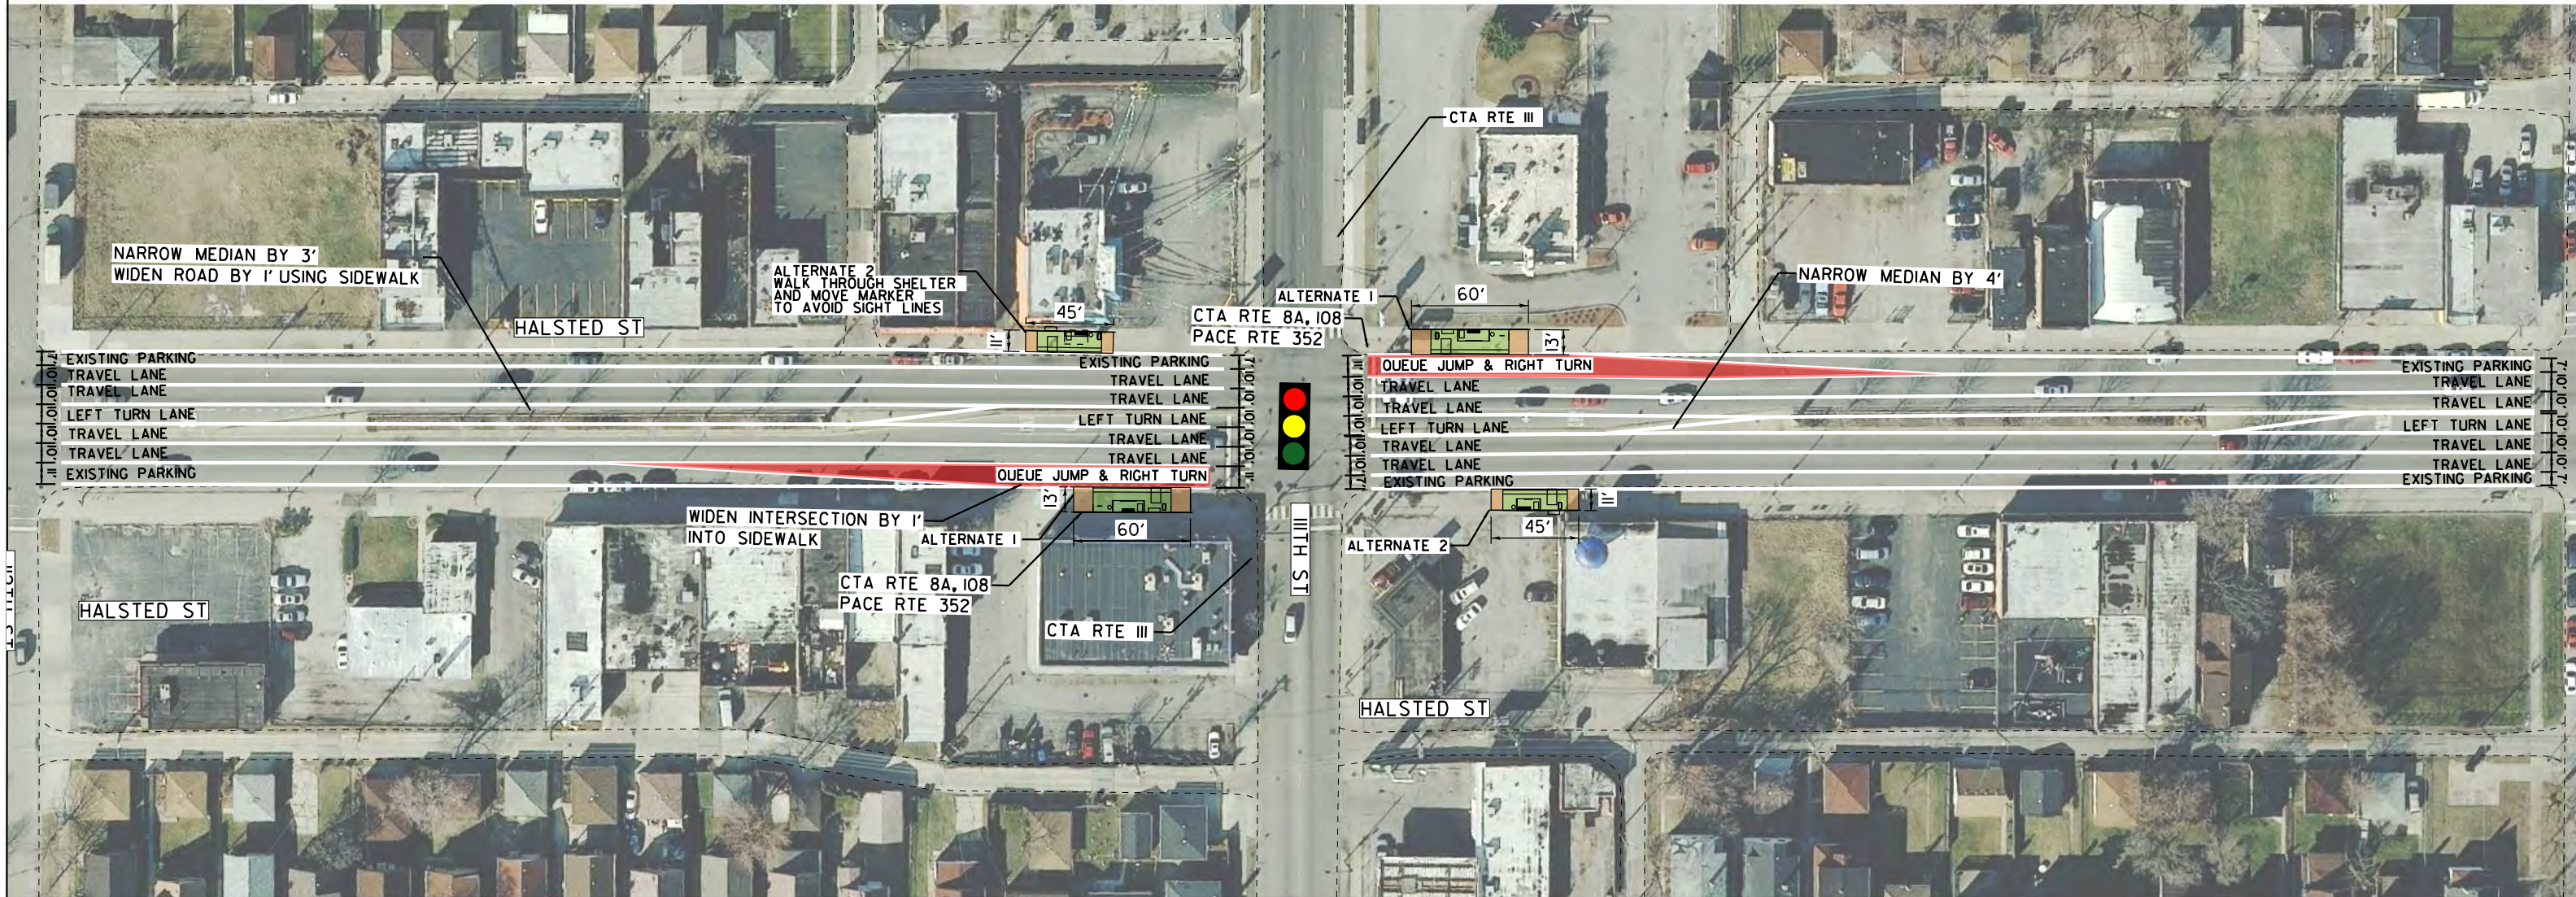


LEGEND

- PROPOSED BUS LANE
- PROPOSED STATION PLATFORM
- PROPOSED PLATFORM RAMP
- PROPOSED SIDEWALK
- EXISTING BIKE LANE

DRAFT FOR REVIEW

FILE NAME = #FILEL#	USER NAME = #USER#	DESIGNED -	REVISED -	PACE SUBURBAN BUS AND CHICAGO TRANSIT AUTHORITY	111TH & HALSTED STREET SOUTH HALSTED BUS CORRIDOR			F.A. RTE.	SECTION	COUNTY	TOTAL SHEETS	SHEET NO.
#MODELNAME#	PLOT SCALE = #SCALE#	DRAWN -	REVISED -		SCALE: 1" = 40'					COOK	23	10
	PLOT DATE = #DATE#	CHECKED -	REVISED -		SHEET OF SHEETS STA. TO STA.					CONTRACT NO.		
		DATE -	REVISED -		ILLINOIS FED. AID PROJECT							

115TH & HALSTED STREET

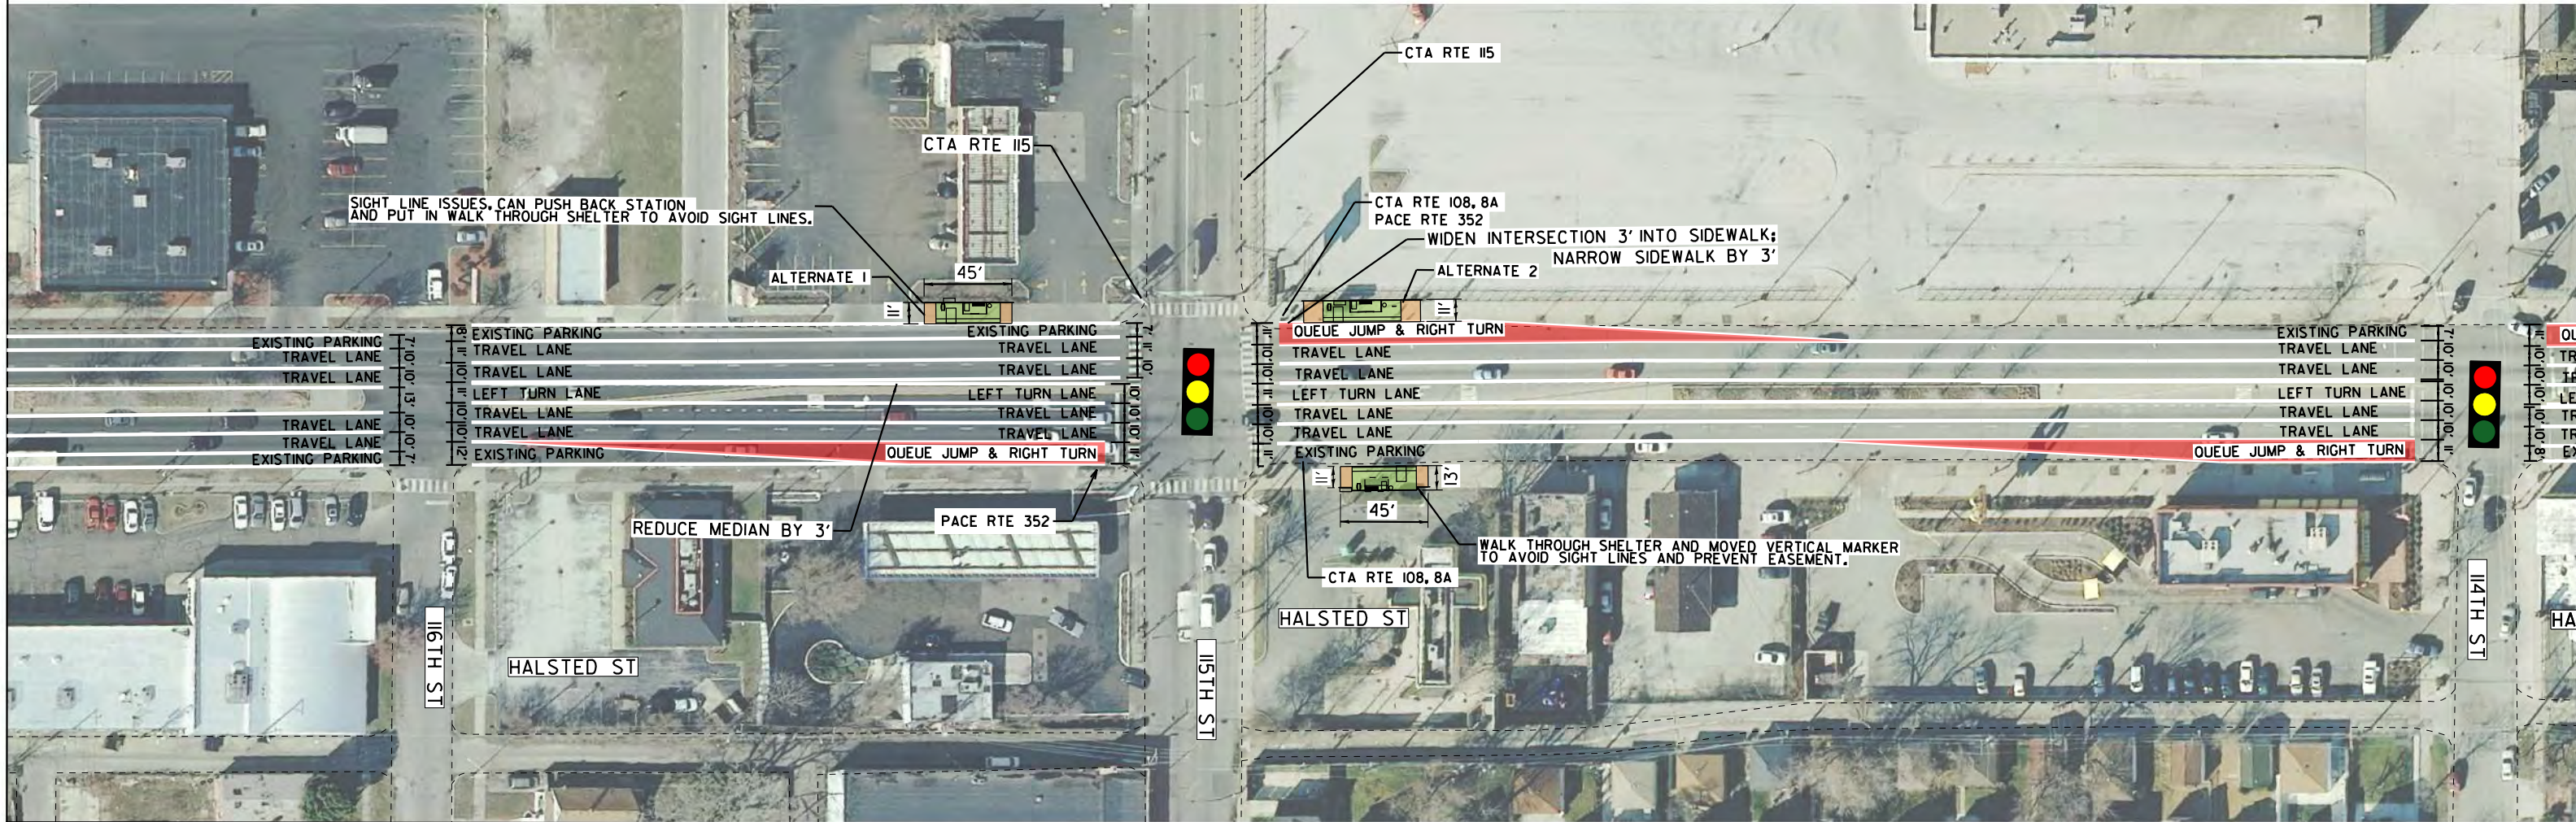


LEGEND

- PROPOSED BUS LANE
- PROPOSED STATION PLATFORM
- PROPOSED PLATFORM RAMP
- PROPOSED SIDEWALK
- EXISTING BIKE LANE

DRAFT FOR REVIEW

FILE NAME = #FILEL#	USER NAME = #USER#	DESIGNED -	REVISED -	PACE SUBURBAN BUS AND CHICAGO TRANSIT AUTHORITY	115TH & HALSTED STREET SOUTH HALSTED BUS CORRIDOR	F.A. RTE.	SECTION	COUNTY	TOTAL SHEETS	SHEET NO.	
#MODELNAME#	PLOT SCALE = #SCALE#	DRAWN -	REVISED -		SCALE: 1" = 40'	SHEET	OF	SHEETS	STA.	TO	STA.
	PLOT DATE = #DATE#	CHECKED -	REVISED -		CONTRACT NO.						
		DATE -	REVISED -		ILLINOIS FED. AID PROJECT						

119TH & HALSTED STREET

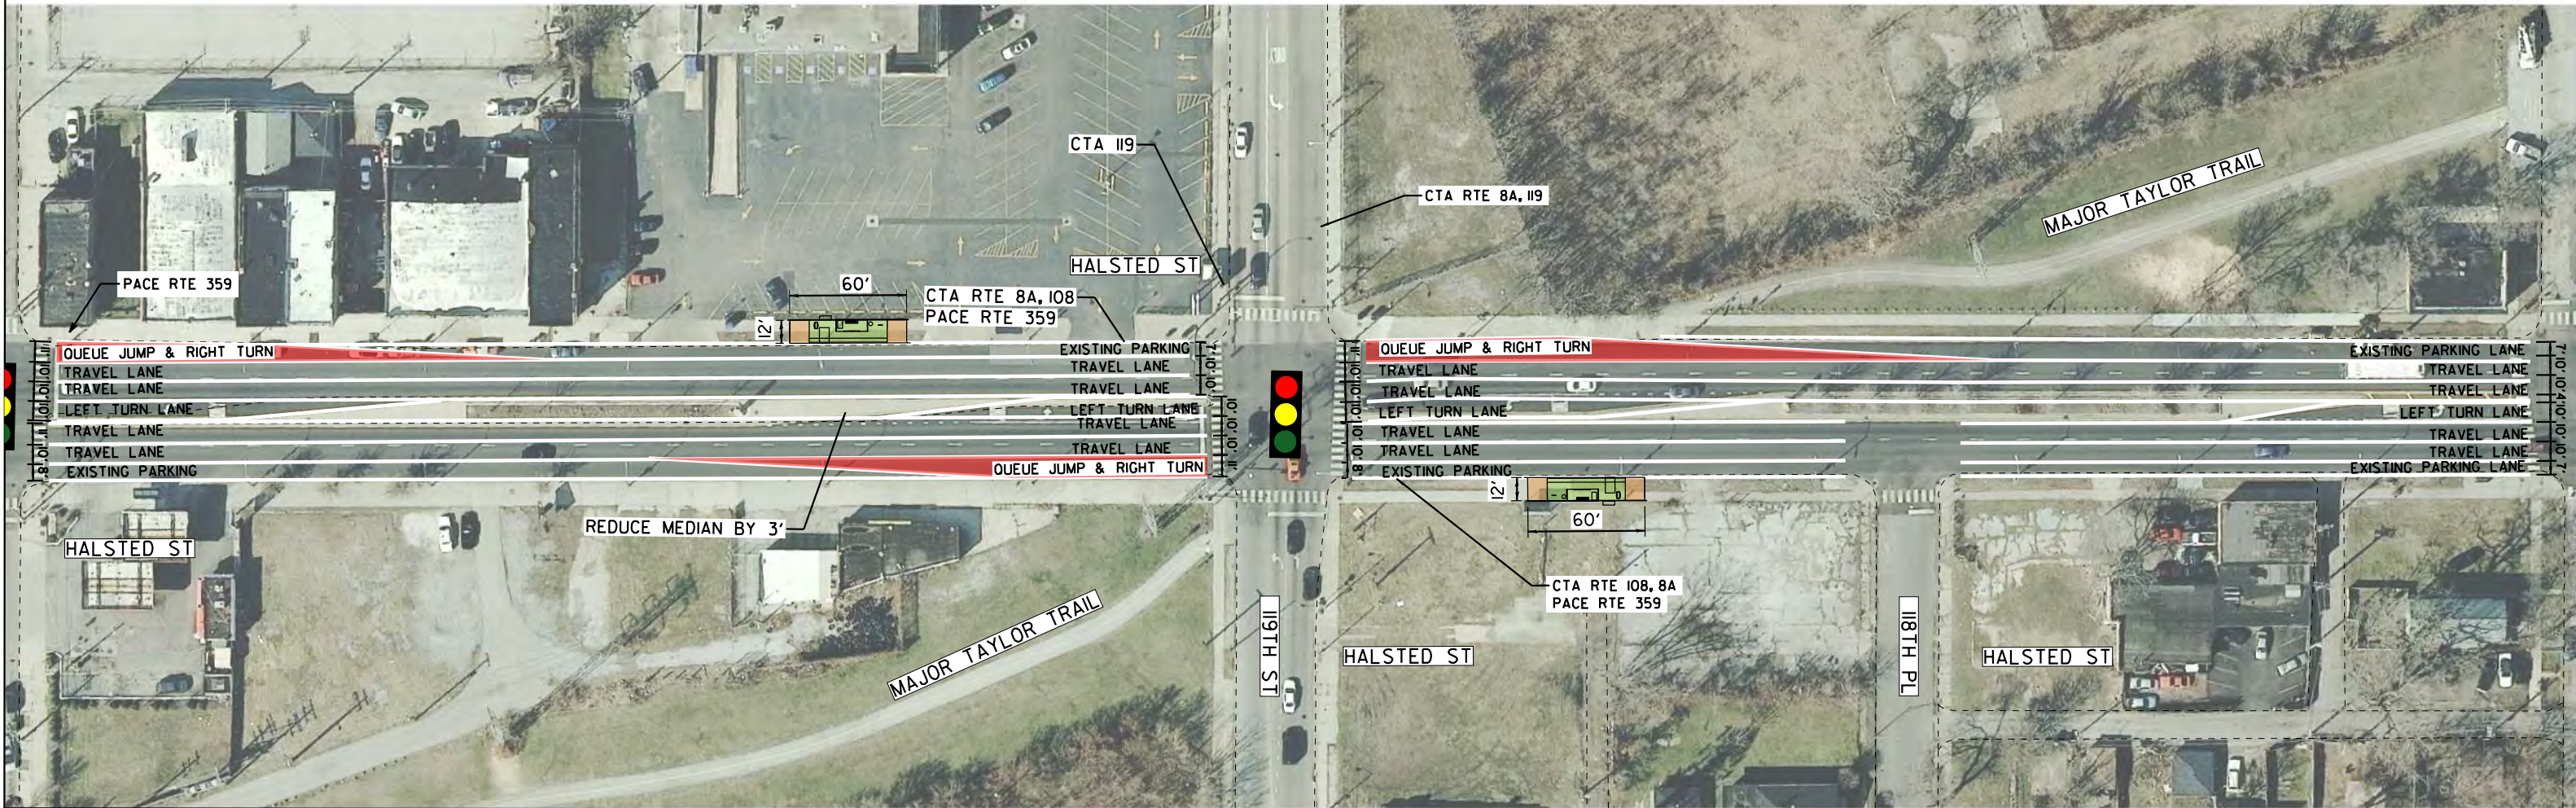

LEGEND

- PROPOSED BUS LANE
- PROPOSED STATION PLATFORM
- PROPOSED PLATFORM RAMP
- PROPOSED SIDEWALK
- EXISTING BIKE LANE

DRAFT FOR REVIEW

FILE NAME = #FILEL#	USER NAME = #USER#	DESIGNED -	REVISED -	PACE SUBURBAN BUS AND CHICAGO TRANSIT AUTHORITY	119TH & HALSTED STREET SOUTH HALSTED BUS CORRIDOR	F.A. RTE.	SECTION	COUNTY	TOTAL SHEETS	SHEET NO.
#MODELNAME#	PLOT SCALE = #SCALE#	DRAWN -	REVISED -		SCALE: 1" = 40'	SHEET OF SHEETS	STA. TO STA.	COOK	23	12
	PLOT DATE = #DATE#	CHECKED -	REVISED -					CONTRACT NO.		
		DATE -	REVISED -					ILLINOIS FED. AID PROJECT		


METRA STATION BETWEEN 120TH AND 122ND STREETS



LEGEND	
	PROPOSED BUS LANE
	PROPOSED STATION PLATFORM
	PROPOSED PLATFORM RAMP
	PROPOSED SIDEWALK
	EXISTING BIKE LANE

DRAFT FOR REVIEW

FILE NAME = #FILEL#	USER NAME = #USER#	DESIGNED -	REVISED -	PACE SUBURBAN BUS AND CHICAGO TRANSIT AUTHORITY	METRA STATION BETWEEN 120TH AND 122ND STREETS SOUTH HALSTED BUS CORRIDOR	F.A. RTE.	SECTION	COUNTY	TOTAL SHEETS	SHEET NO.
#MODELNAME#	PLOT SCALE = #SCALE#	DRAWN -	REVISED -					COOK	23	13
	PLOT DATE = #DATE#	CHECKED -	REVISED -			SCALE: 1" = 40'		CONTRACT NO.		
		DATE -	REVISED -			SHEET	OF	SHEETS	STA.	TO

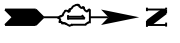

123RD AND 124TH & HALSTED STREET



LEGEND

- PROPOSED BUS LANE
- PROPOSED STATION PLATFORM
- PROPOSED PLATFORM RAMP
- PROPOSED SIDEWALK
- EXISTING BIKE LANE

DRAFT FOR REVIEW

FILE NAME = #FILEL#	USER NAME = #USER#	DESIGNED -	REVISED -	PACE SUBURBAN BUS AND CHICAGO TRANSIT AUTHORITY	123RD AND 124TH & HALSTED STREET SOUTH HALSTED BUS CORRIDOR	F.A. RTE.	SECTION	COUNTY	TOTAL SHEETS	SHEET NO.	
#MODELNAME#	PLOT SCALE = #SCALE#	DRAWN -	REVISED -		SCALE: 1" = 40'	SHEET	OF	SHEETS	STA.	TO	STA.
	PLOT DATE = #DATE#	CHECKED -	REVISED -		CONTRACT NO.						
		DATE -	REVISED -		ILLINOIS FED. AID PROJECT						

127TH AND VERMONT & HALSTED STREET



LEGEND

- PROPOSED BUS LANE
- PROPOSED STATION PLATFORM
- PROPOSED PLATFORM RAMP
- PROPOSED SIDEWALK
- EXISTING BIKE LANE

DRAFT FOR REVIEW

FILE NAME = #FILEL#	USER NAME = #USER#	DESIGNED -	REVISED -	PACE SUBURBAN BUS AND CHICAGO TRANSIT AUTHORITY	127TH AND VERMONT & HALSTED STREET SOUTH HALSTED BUS CORRIDOR			F.A. RTE.	SECTION	COUNTY	TOTAL SHEETS	SHEET NO.		
#MODELNAME#	PLOT SCALE = #SCALE#	DRAWN -	REVISED -		SCALE: 1" = 40'	SHEET	OF	SHEETS	STA.	TO	STA.	COOK	23	15
	PLOT DATE = #DATE#	CHECKED -	REVISED -		CONTRACT NO.									
		DATE -	REVISED -		ILLINOIS FED. AID PROJECT									

138TH & HALSTED STREET



LEGEND

- PROPOSED BUS LANE
- PROPOSED STATION PLATFORM
- PROPOSED PLATFORM RAMP
- PROPOSED SIDEWALK
- EXISTING BIKE LANE

DRAFT FOR REVIEW

FILE NAME = #FILEL#	USER NAME = #USER#	DESIGNED -	REVISED -	PACE SUBURBAN BUS AND CHICAGO TRANSIT AUTHORITY	138TH & HALSTED STREET SOUTH HALSTED BUS CORRIDOR			F.A. RTE.	SECTION	COUNTY	TOTAL SHEETS	SHEET NO.	
#MODELNAME#	PLOT SCALE = #SCALE#	DRAWN -	REVISED -		SCALE: 1" = 40'	SHEET	OF	SHEETS	STA.	TO	STA.	23	16
	PLOT DATE = #DATE#	CHECKED -	REVISED -		CONTRACT NO.								
		DATE -	REVISED -		ILLINOIS FED. AID PROJECT								

144TH & HALSTED STREET



LEGEND

- PROPOSED BUS LANE
- PROPOSED STATION PLATFORM
- PROPOSED PLATFORM RAMP
- PROPOSED SIDEWALK
- EXISTING BIKE LANE

DRAFT FOR REVIEW

FILE NAME = #FILEL#	USER NAME = #USER#	DESIGNED -	REVISED -	PACE SUBURBAN BUS AND CHICAGO TRANSIT AUTHORITY	144TH & HALSTED STREET SOUTH HALSTED BUS CORRIDOR			F.A. RTE.	SECTION	COUNTY	TOTAL SHEETS	SHEET NO.
#MODELNAME#	PLOT SCALE = #SCALE#	DRAWN -	REVISED -		SCALE: 1" = 40'					COOK	23	17
	PLOT DATE = #DATE#	CHECKED -	REVISED -		SHEET OF SHEETS STA. TO STA.			CONTRACT NO.				
		DATE -	REVISED -		ILLINOIS FED. AID PROJECT							

147TH/SIBLEY BLVD & HALSTED STREET



LEGEND

- PROPOSED BUS LANE
- PROPOSED STATION PLATFORM
- PROPOSED PLATFORM RAMP
- PROPOSED SIDEWALK
- EXISTING BIKE LANE

DRAFT FOR REVIEW

FILE NAME = #FILEL#	USER NAME = #USER#	DESIGNED -	REVISED -	PACE SUBURBAN BUS AND CHICAGO TRANSIT AUTHORITY	147TH/SIBLEY & HALSTED STREET SOUTH HALSTED BUS CORRIDOR	F.A. RTE.	SECTION	COUNTY	TOTAL SHEETS	SHEET NO.
#MODELNAME#	PLOT SCALE = #SCALE#	DRAWN -	REVISED -		SCALE: 1" = 40'	SHEET OF SHEETS		COOK	23	18
	PLOT DATE = #DATE#	CHECKED -	REVISED -		STA. TO STA.			CONTRACT NO.		
		DATE -	REVISED -					ILLINOIS FED. AID PROJECT		

149TH AND 150TH & HALSTED STREET



LEGEND

- PROPOSED BUS LANE
- PROPOSED STATION PLATFORM
- PROPOSED PLATFORM RAMP
- PROPOSED SIDEWALK
- EXISTING BIKE LANE

DRAFT FOR REVIEW

FILE NAME = #FILEL#	USER NAME = #USER#	DESIGNED -	REVISED -	PACE SUBURBAN BUS AND CHICAGO TRANSIT AUTHORITY	149TH AND 150TH & HALSTED STREET SOUTH HALSTED BUS CORRIDOR	F.A. RTÉ.	SECTION	COUNTY	TOTAL SHEETS	SHEET NO.	
#MODELNAME#	PLOT SCALE = #SCALE#	DRAWN -	REVISED -		SCALE: 1" = 40'	SHEET	OF	SHEETS	STA.	TO	STA.
	PLOT DATE = #DATE#	CHECKED -	REVISED -		CONTRACT NO.						
		DATE -	REVISED -		ILLINOIS FED. AID PROJECT						



SOUTH HALSTED

Bus Corridor Enhancement Project



PACE HARVEY TRANSPORTATION CENTER



LEGEND


- PROPOSED BUS LANE
- PROPOSED STATION PLATFORM
- PROPOSED PLATFORM RAMP
- PROPOSED SIDEWALK
- EXISTING BIKE LANE

DRAFT FOR REVIEW

FILE NAME = \$FILEL\$	USER NAME = \$USER\$	DESIGNED - _____	REVISED - _____	PACE SUBURBAN BUS AND CHICAGO TRANSIT AUTHORITY	PACE HARVEY TRANSPORTATION CENTER AND SOUTH HALSTED BUS CORRIDOR	F.A. RTÉ	SECTION	COUNTY	TOTAL SHEETS	SHEET NO.	
\$MODELNAME\$	PLOT SCALE = \$SCALE\$	DRAWN - _____	REVISED - _____			COOK	23	20	CONTRACT NO. _____		
	PLOT DATE = \$DATE\$	CHECKED - _____	REVISED - _____			SCALE: 1" = 40'			SHEET _____ OF _____ SHEETS	STA. _____ TO STA. _____	ILLINOIS FED. AID PROJECT



VINCENNES AVE & 79TH STREET

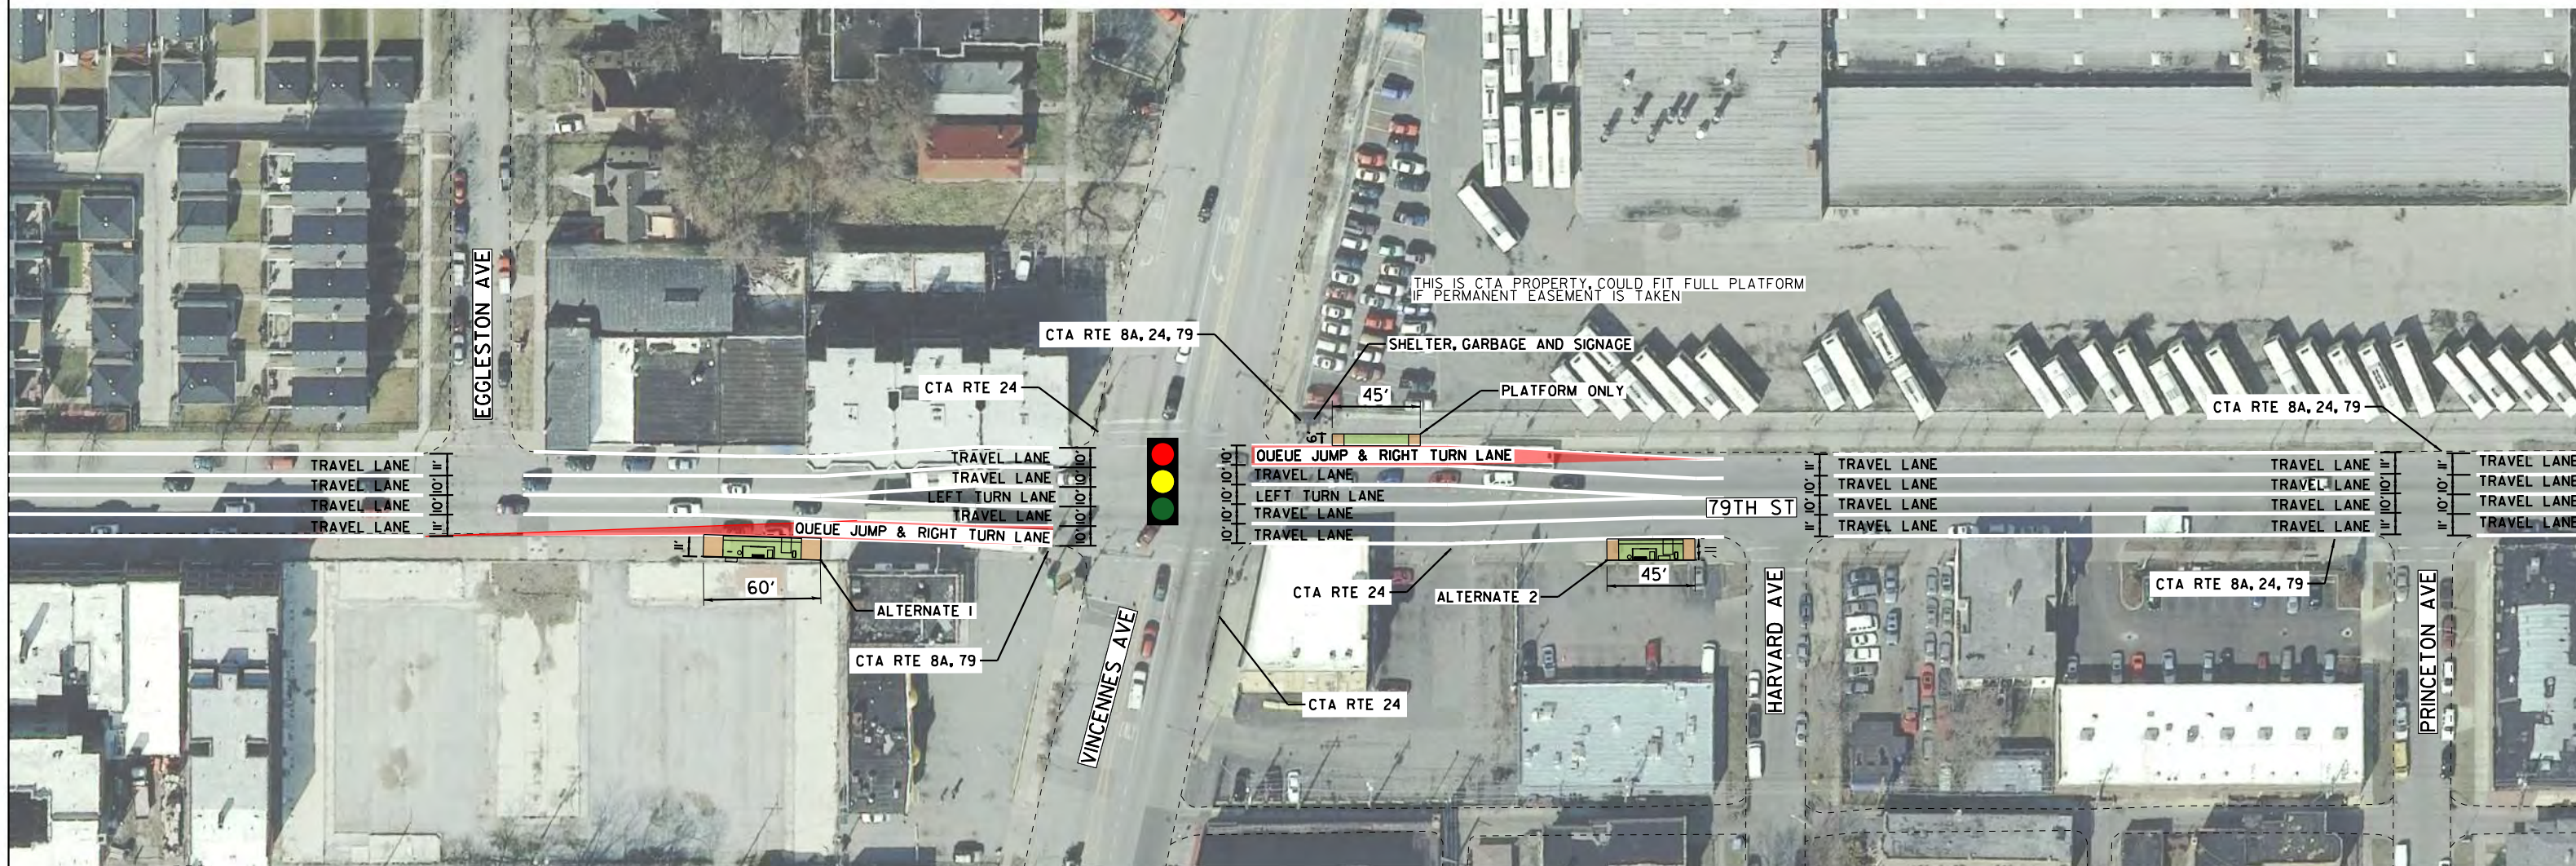

LEGEND

- PROPOSED BUS LANE
- PROPOSED STATION PLATFORM
- PROPOSED PLATFORM RAMP
- PROPOSED SIDEWALK
- EXISTING BIKE LANE

DRAFT FOR REVIEW

FILE NAME = \$FILEL\$	USER NAME = \$USER\$	DESIGNED -	REVISED -	PACE SUBURBAN BUS AND CHICAGO TRANSIT AUTHORITY	VINCENNES & 79TH STREET SOUTH HALSTED BUS CORRIDOR	F.A. RTE.	SECTION	COUNTY	TOTAL SHEETS	SHEET NO.		
MODELNAME\$	PLOT SCALE = \$SCALE\$	DRAWN -	REVISED -									
	PLOT DATE = \$DATE\$	CHECKED -	REVISED -			SCALE: 1" = 40'	SHEET	OF	SHEETS	STA.	TO	STA.
		DATE -	REVISED -						CONTRACT NO.		ILLINOIS FED. AID PROJECT	




SOUTH HALSTED

Bus Corridor Enhancement Project



PERRY AVE & 79TH ST

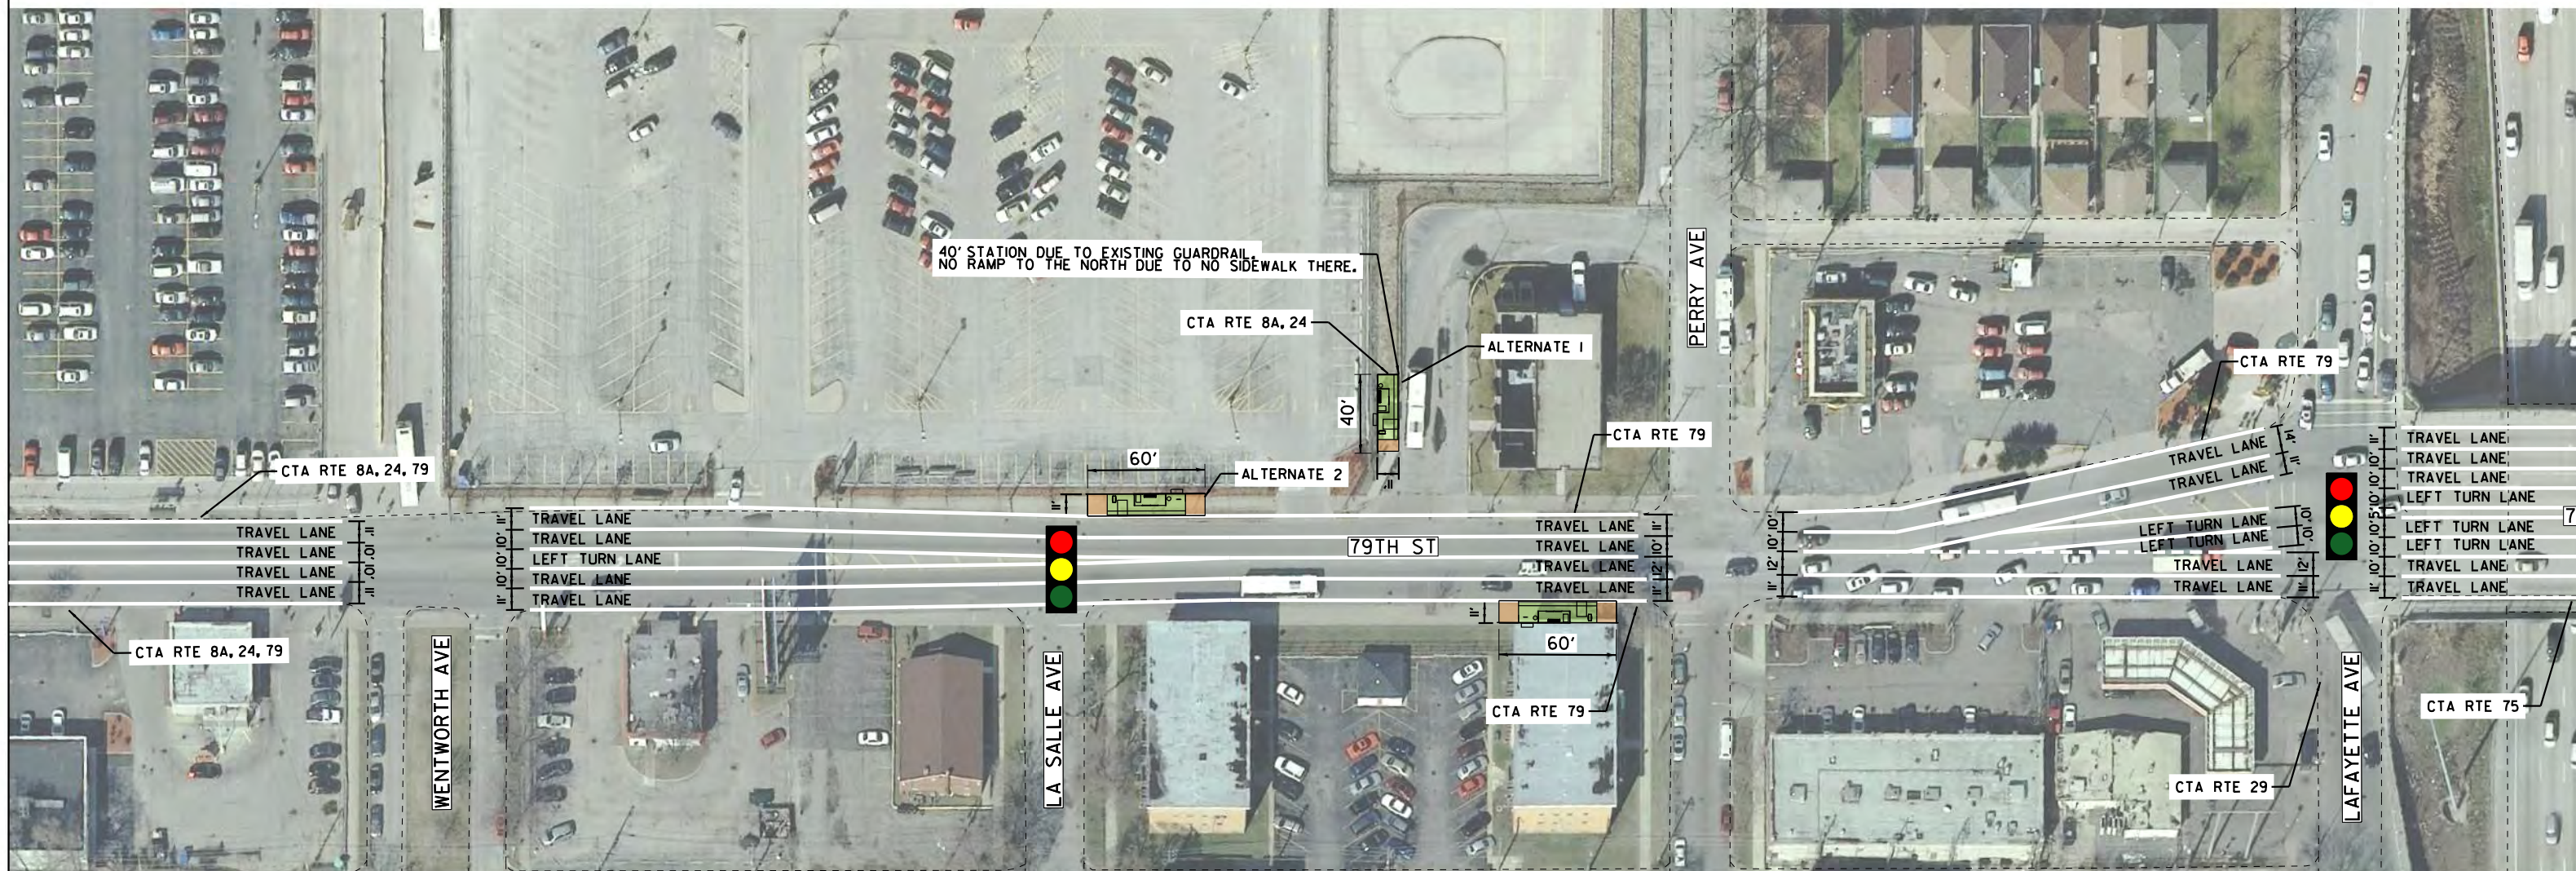

LEGEND

- PROPOSED BUS LANE
- PROPOSED STATION PLATFORM
- PROPOSED PLATFORM RAMP
- PROPOSED SIDEWALK
- EXISTING BIKE LANE


DRAFT FOR REVIEW

FILE NAME = #FILE#	USER NAME = #USER#	DESIGNED -	REVISED -	PACE SUBURBAN BUS AND CHICAGO TRANSIT AUTHORITY	PERRY AVE & 79TH ST SOUTH HALSTED BUS CORRIDOR			F.A. RTE.	SECTION	COUNTY	TOTAL SHEETS	SHEET NO.
		DRAWN -	REVISED -		SCALE: 1" = 40'					COOK	23	22
		CHECKED -	REVISED -		SHEET OF SHEETS STA. TO STA.			CONTRACT NO.				
		DATE -	REVISED -		ILLINOIS FED. AID PROJECT							




SOUTH HALSTED

Bus Corridor Enhancement Project

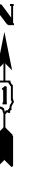

RED LINE STATION & 95TH ST

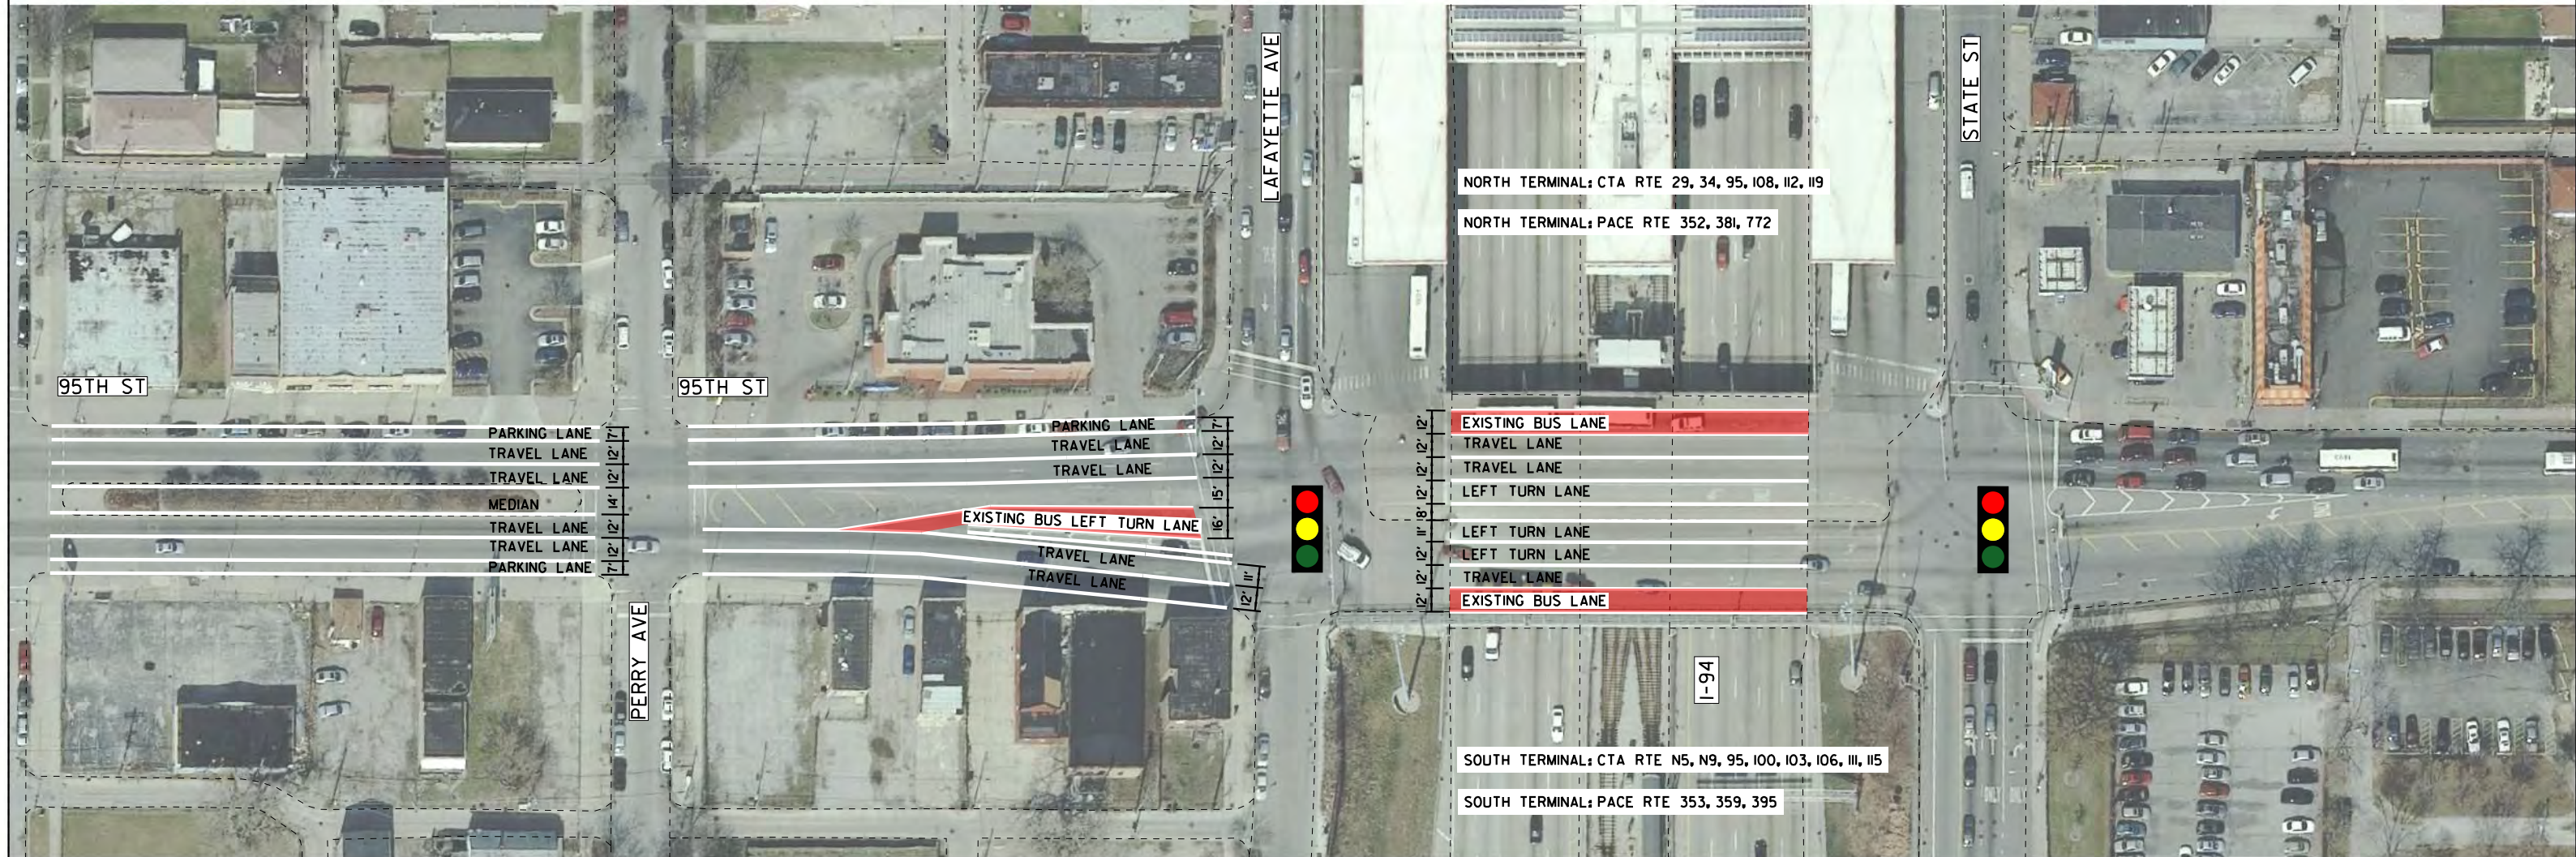

LEGEND

- PROPOSED BUS LANE
- PROPOSED STATION PLATFORM
- PROPOSED PLATFORM RAMP
- PROPOSED SIDEWALK
- EXISTING BIKE LANE

DRAFT FOR REVIEW

FILE NAME = #FILE#	USER NAME = #USER#	DESIGNED - _____	REVISED - _____
		DRAWN - _____	REVISED - _____
		CHECKED - _____	REVISED - _____
		DATE - _____	REVISED - _____

PACE SUBURBAN BUS
AND
CHICAGO TRANSIT AUTHORITY

RED LINE STATION & 95TH ST	
SOUTH HALSTED BUS CORRIDOR	
SCALE: 1" = 40'	SHEET ____ OF ____ SHEETS
STA. _____	TO STA. _____

F.A. RTE:	SECTION	COUNTY	TOTAL SHEETS	SHEET NO.
		COOK	23	23
CONTRACT NO. ____				
ILLINOIS FED. AID PROJECT				